


F.A. RTE.	SECTION	COUNTY	TOTAL SHEETS	SHEET NO.
5952	0-BR	GRUNDY	86	21
STA. TO STA.		ILLINOIS FED. AID PROJECT		
FED. ROAD DIST. NO.				

PLAN

SURVEYED	BY	DATE
PLANNED		
ALIGNED		
CHECKED		
RT. OF WAY CHECKED		
NO.		



PROFILE

SURVEYED	BY	DATE
PLANNED		
ALIGNED		
CHECKED		
NO. NOTED		
STRUCTURE NOTATIONS CHRD		

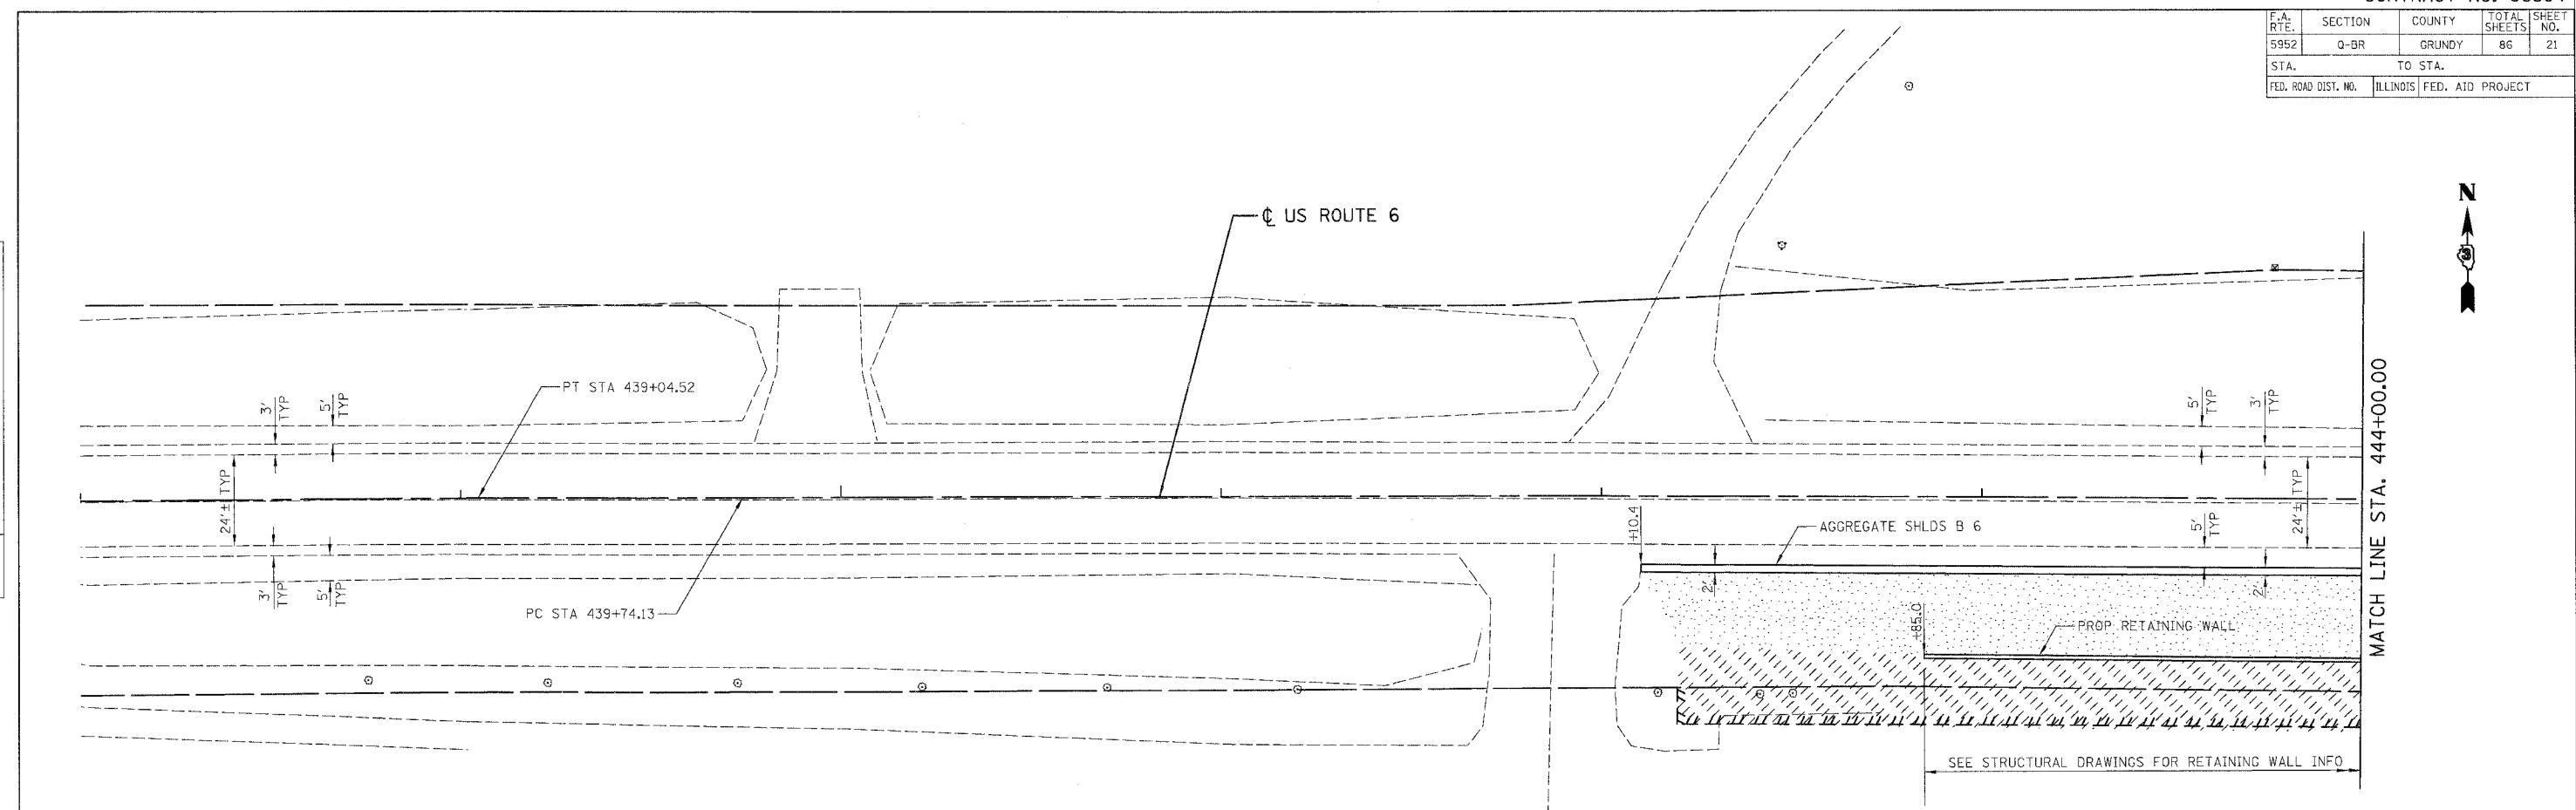

LEGEND

- SEEDING, CLASS 2A
- EROSION CONTROL BLANKET
- SEEDING, CLASS 1A
- EROSION CONTROL BLANKET

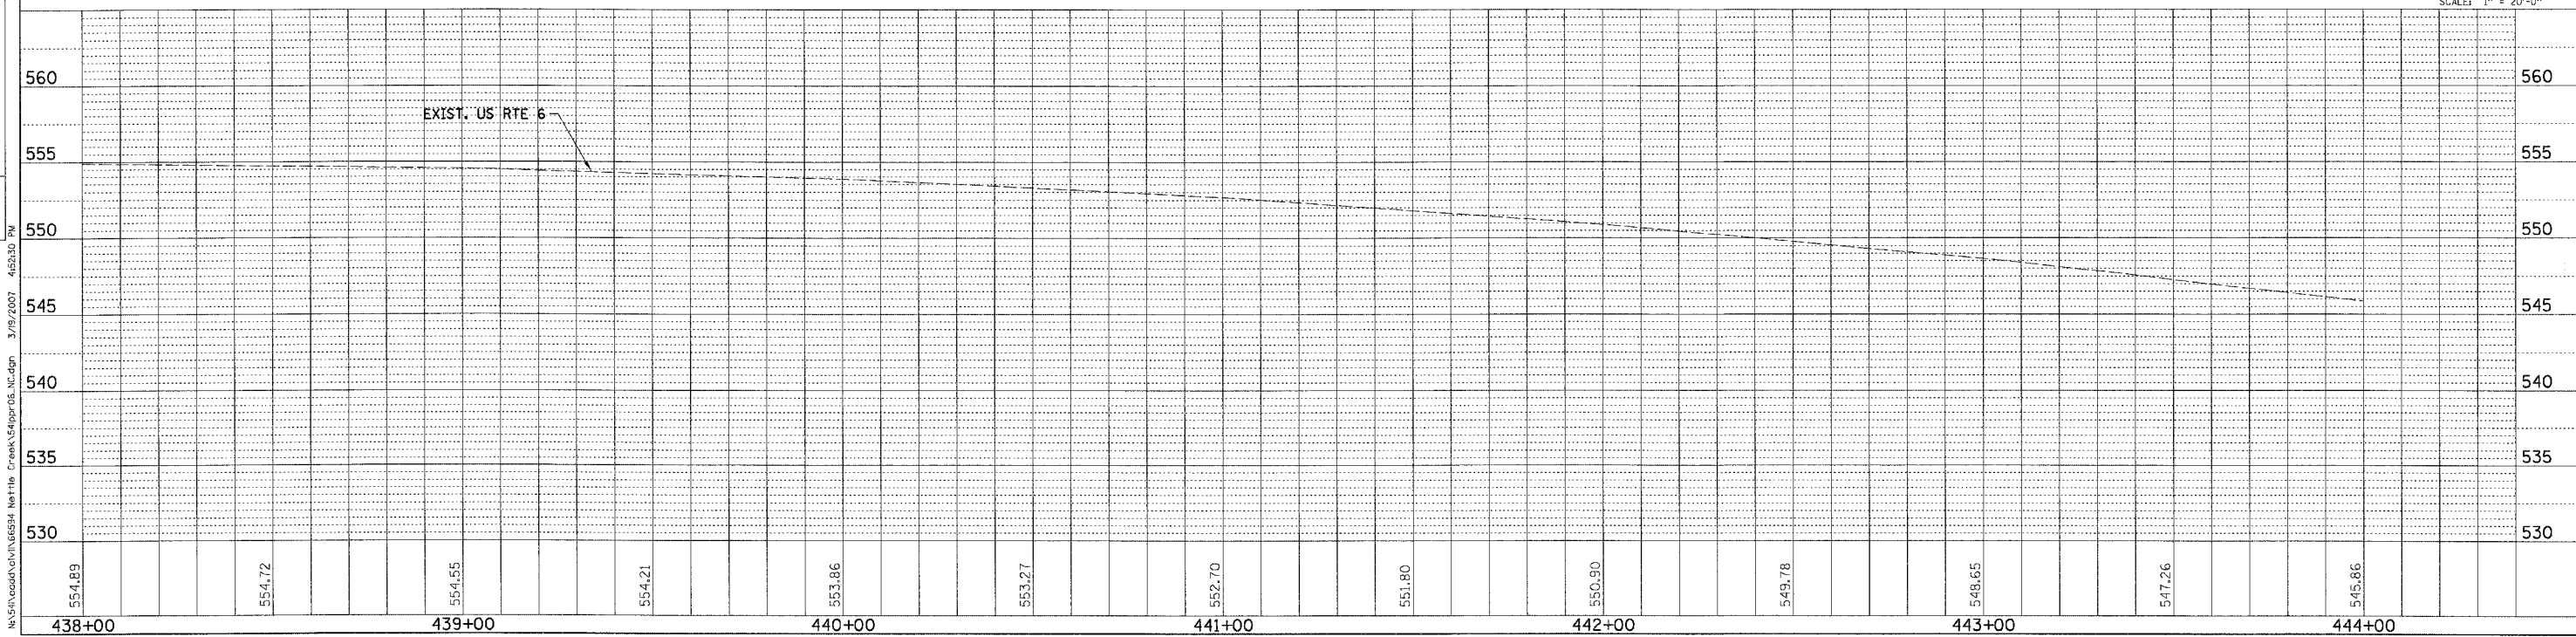 

US ROUTE 6 - PROPOSED ROADWAY PLAN & PROFILE