


F.A. RTE.	SECTION	COUNTY	TOTAL SHEETS	SHEET NO.
5952	Q-BR	GRUNDY	86	22
STA.		TO STA.		
FED. ROAD DIST. NO.		ILLINOIS FED. AID PROJECT		


PLAN	DATE
SURVEYED	BY
ALIGNED	BY
CHECKED	BY
NO. OF W.A. CHECKED	
DATE FILED	

PROFILE	DATE
SURVEYED	BY
GRADES CHECKED	BY
BLM. NOTED	BY
STRUCTURE NOTATIONS	BY
NO.	

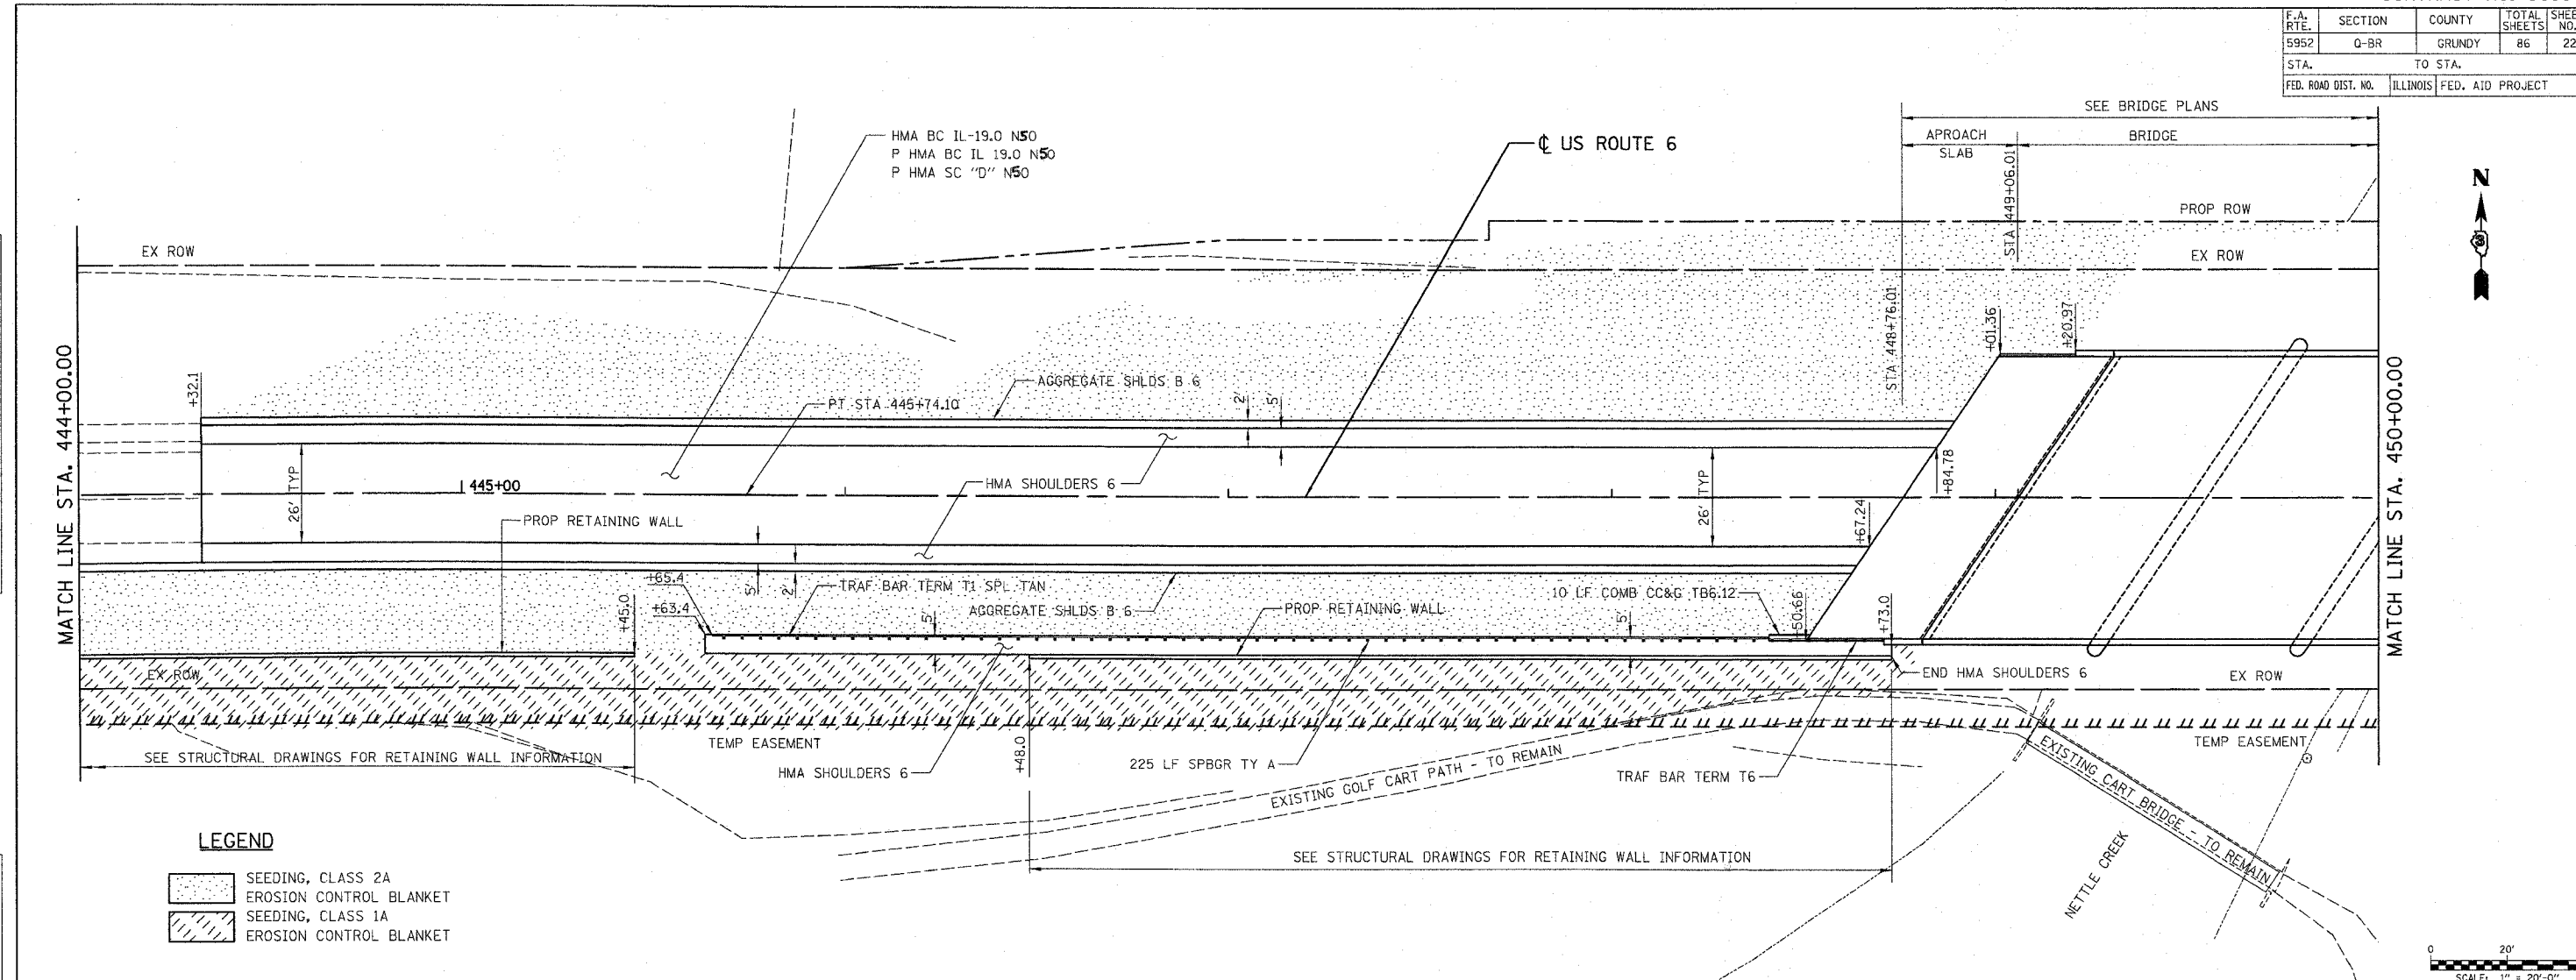

**LEGEND**

[Stippled pattern]	SEEDING, CLASS 2A
[Dotted pattern]	EROSION CONTROL BLANKET
[Diagonal hatching]	SEEDING, CLASS 1A
[Cross-hatching]	EROSION CONTROL BLANKET

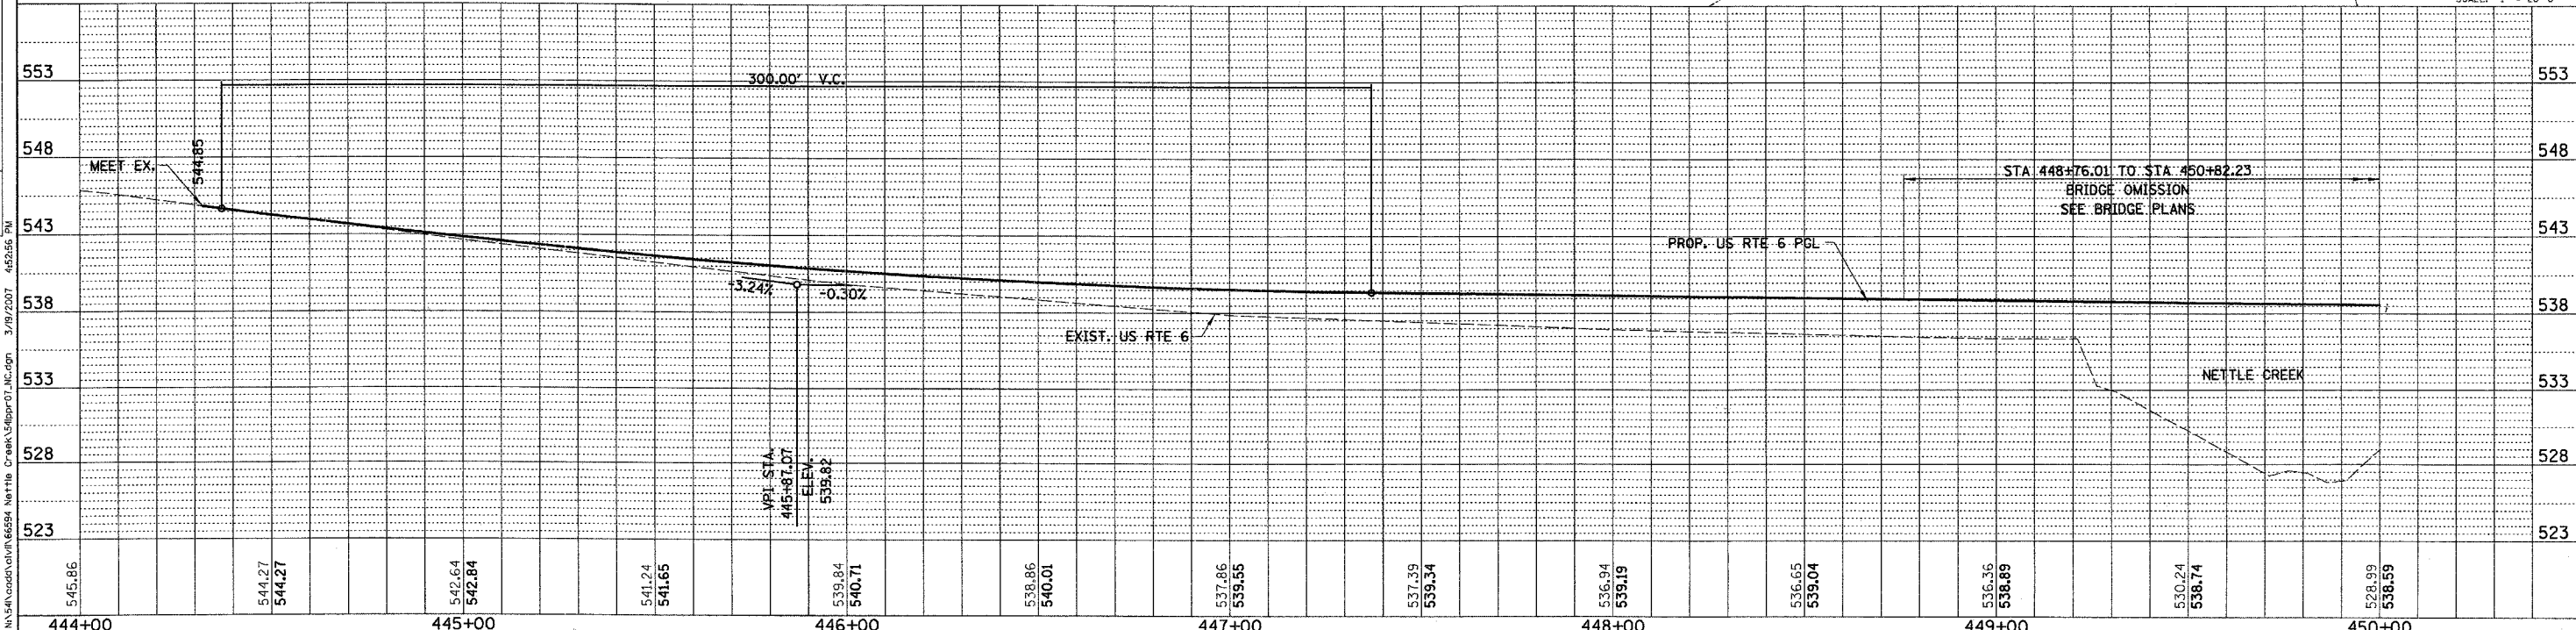

US ROUTE 6 - PROPOSED ROADWAY PLAN & PROFILE

N:\54\road\civil\66594\Nettle Creek\66594.dwg 3/19/2007 4:52:56 PM  
 default