


F.A.U. RTE.	SECTION	COUNTY	TOTAL SHEETS	SHEET NO.
5952	0-BR	GRUNDY	86	24
STA.		TO STA.		
FED. ROAD DIST. NO.		ILLINOIS FED. AID PROJECT		



PLAN	DATE
DESIGNED	
PLOTTED	
ALIGNED	
CHECKED	
NO. 1000	
NO.	
FILE NAME	

PROFILE	DATE
DESIGNED	
PLOTTED	
GRADES CHECKED	
NO. 1000	
NO.	
NOTATION CHD	

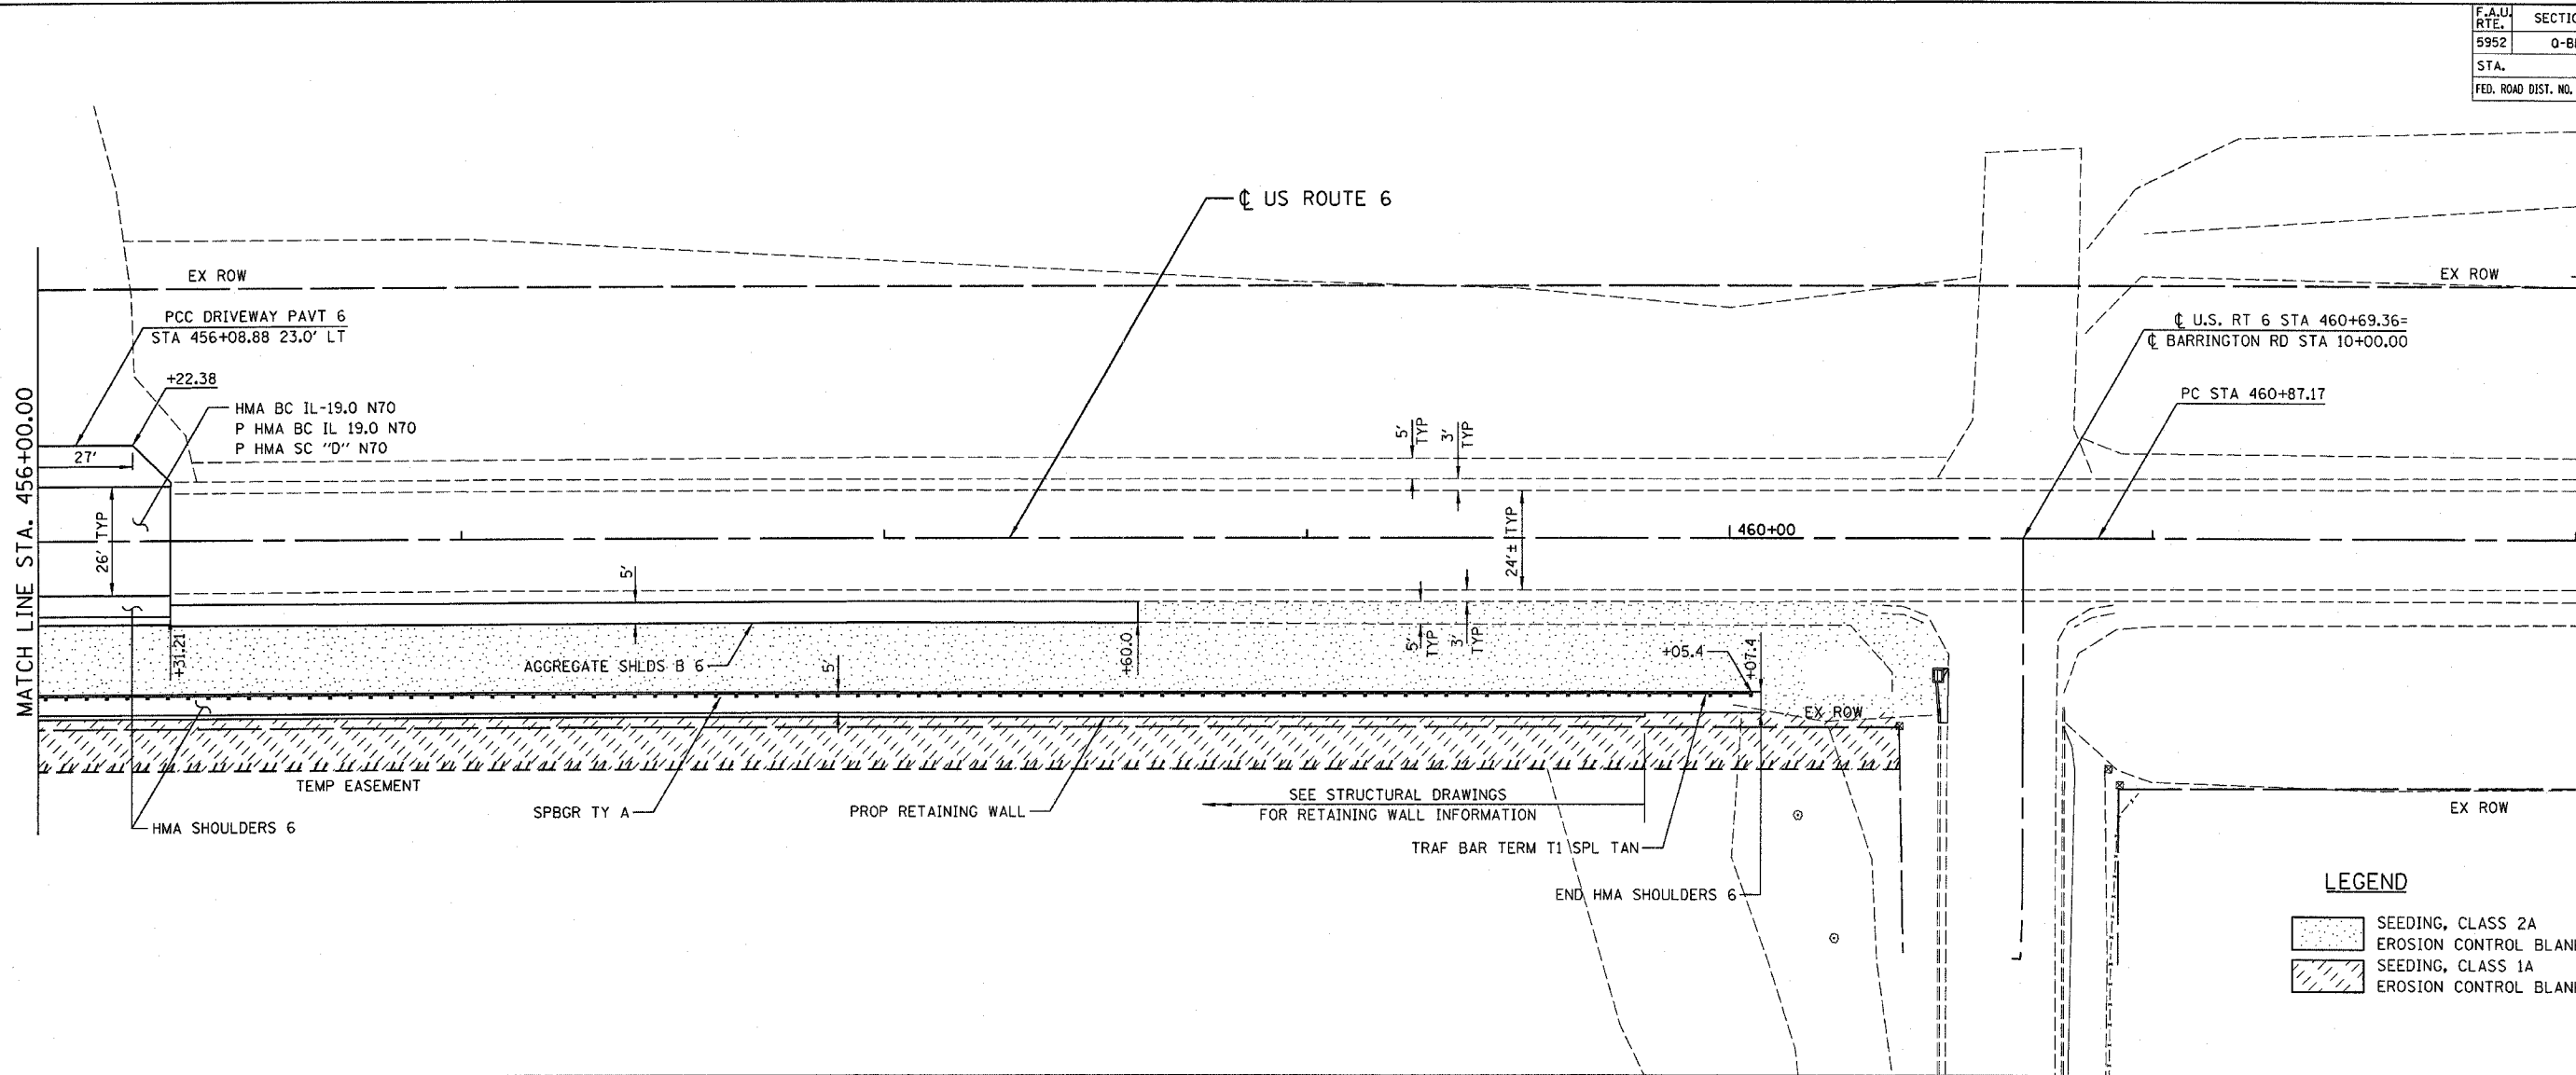

LEGEND

	SEEDING, CLASS 2A
	EROSION CONTROL BLANKET
	SEEDING, CLASS 1A
	EROSION CONTROL BLANKET

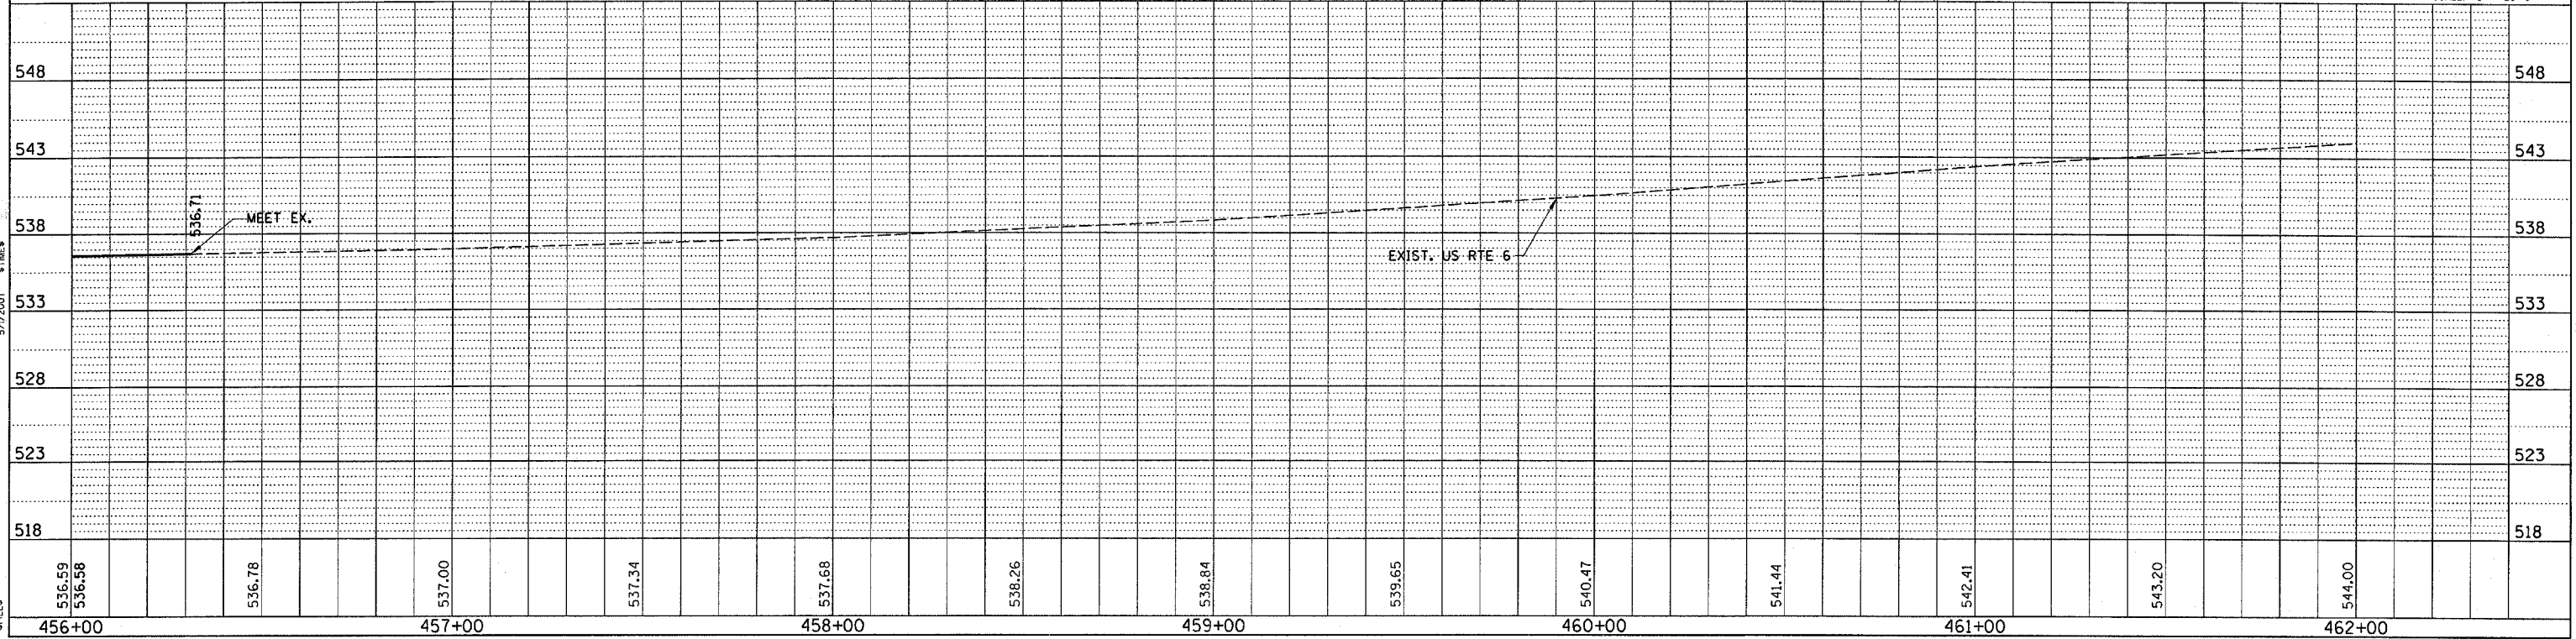 

duncorb