

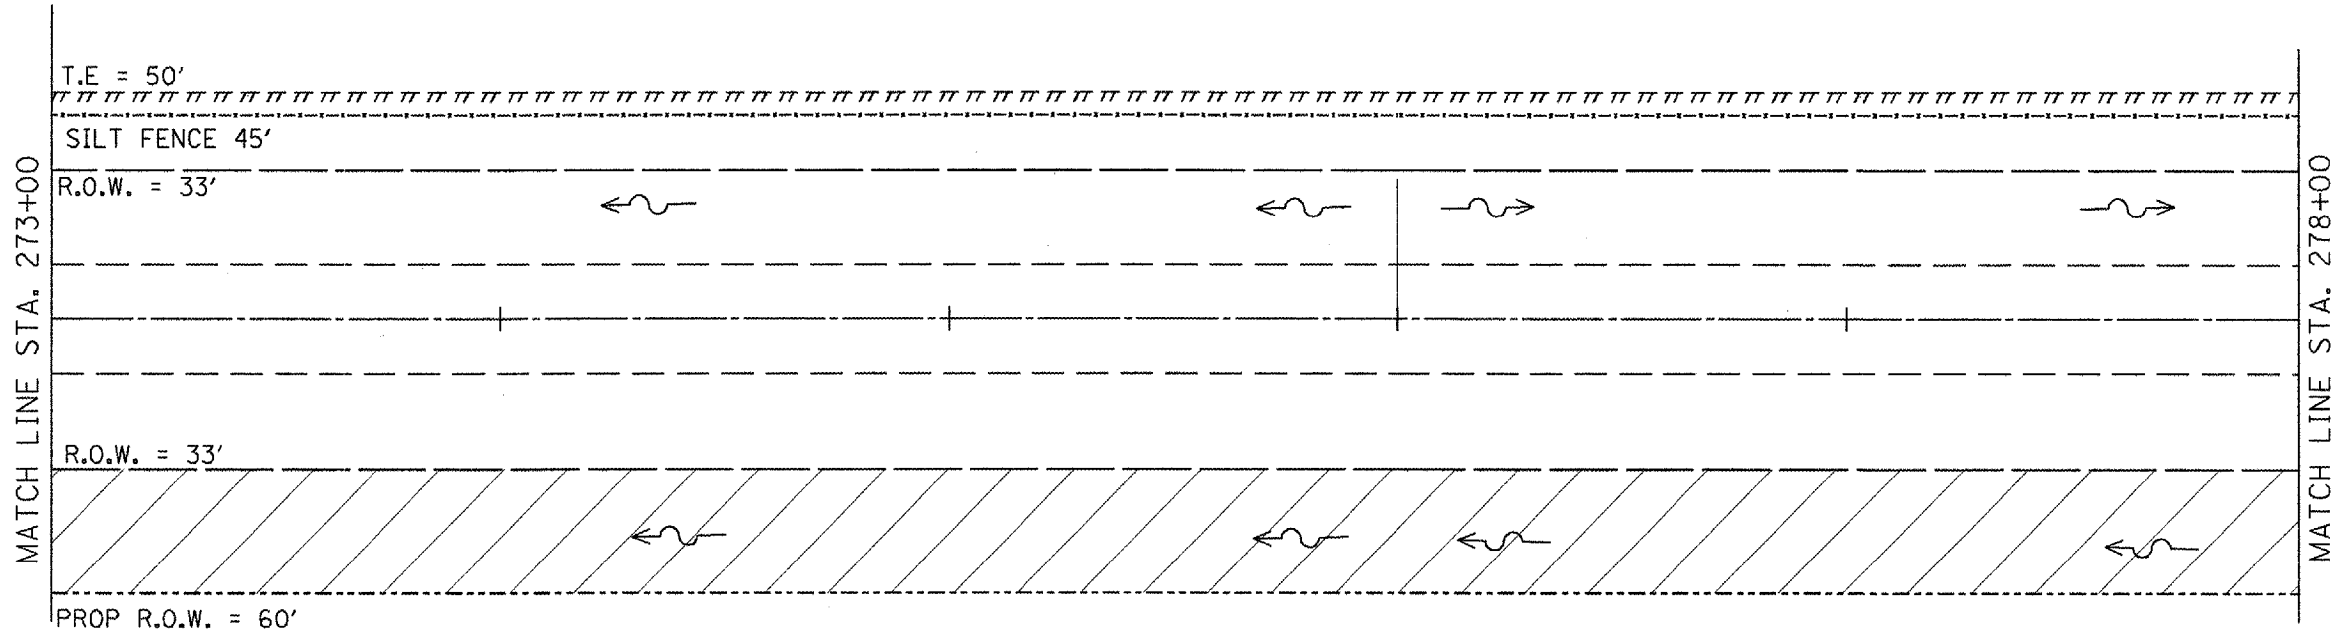


F.A.P. RTE.	SECTION	COUNTY	TOTAL SHEETS	SHEET NO.
701	D4 DRAIN IMP	TAZEWELL	27	14
STA.		TO STA.		
FED. ROAD DIST. NO. 4		ILLINOIS		FED. AID PROJECT

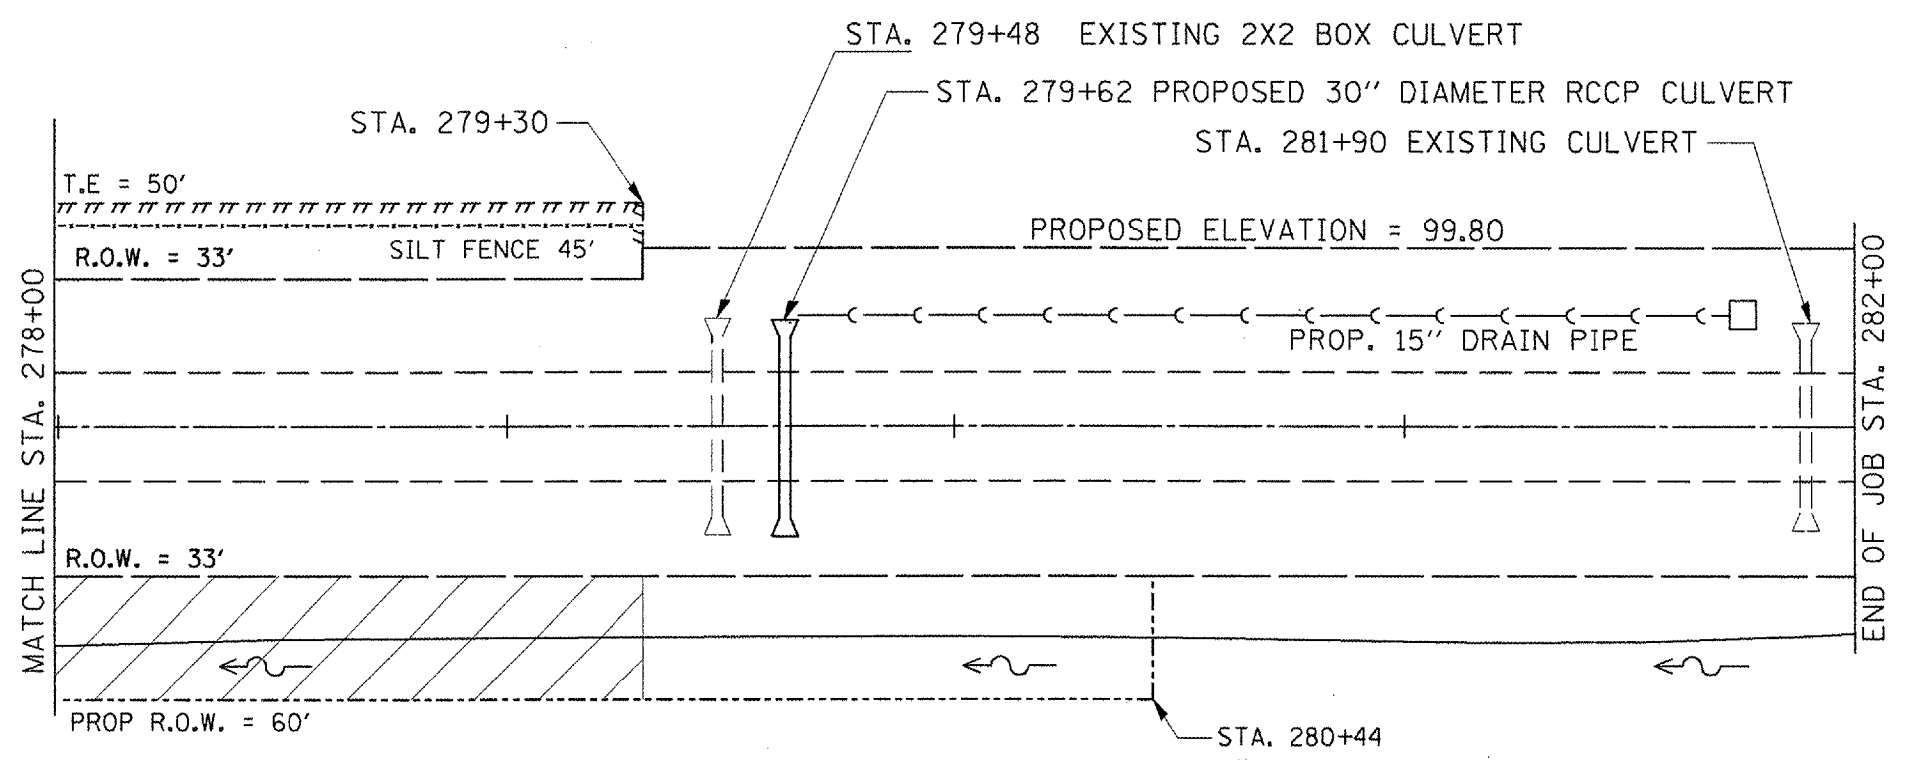

 PRAIRIE REMNAMT (SEE DITCH DETAIL)

 

 PRAIRIE REMNAMT (SEE DITCH DETAIL)

REVISIONS	
NAME	DATE

ILLINOIS DEPARTMENT OF TRANSPORTATION

PLAN DETAIL OF EROSION CONTROL

SCALE: \_\_\_\_\_ DATE \_\_\_\_\_

DRAWN BY \_\_\_\_\_ CHECKED BY \_\_\_\_\_

PLOT DATE = 6/27/2007  
 FILE NAME = S:\GEN\DRN\TST08PUS\Suod\1168643\Plan & Profile.dgn  
 USER NAME = brensh