

STATE OF ILLINOIS
DEPARTMENT OF TRANSPORTATION

ROUTE NO.	SECTION	COUNTY	TOTAL SHEETS	SHEET NO.
FAI 70		FAYETTE	18	14
FED. ROAD DIST. NO. 7		ILLINOIS FED. AID PROJECT		

SHEET NO. 1
3 SHEETS

Contract Number: 74191

GENERAL NOTES

All structural steel shall conform to AASHTO Classification M-270 Gr. 36, unless otherwise noted.


Plan dimensions and details relative to existing plans are subject to routine variations. The Contractor shall field verify existing dimensions and details affecting new construction and make necessary approved adjustments prior to construction or ordering of materials. Such variations shall not be cause for additional compensation for a change in the scope of the work, however, the Contractor will be paid for the quantity actually furnished at the unit price bid for the work.

Cost of removal and/or re-installation of all members necessary to complete the work as detailed on the plans and as specified in the Special Provisions shall be included in the cost of Furnishing and Erecting Structural Steel.

The existing structural steel coating contains lead. The Contractor shall take appropriate precautions to deal with the presence of lead on this project.

Existing structural steel that will be in contact with new structural steel shall be cleaned and painted prior to erection as required by the Special Provision "Cleaning and Painting Contact Surface Areas of Existing Steel Structures".

All structural steel shall be shop painted with the inorganic zinc rich primer per AASHTO M300, Type 1. Cost included with Furnishing and Erecting Structural Steel.

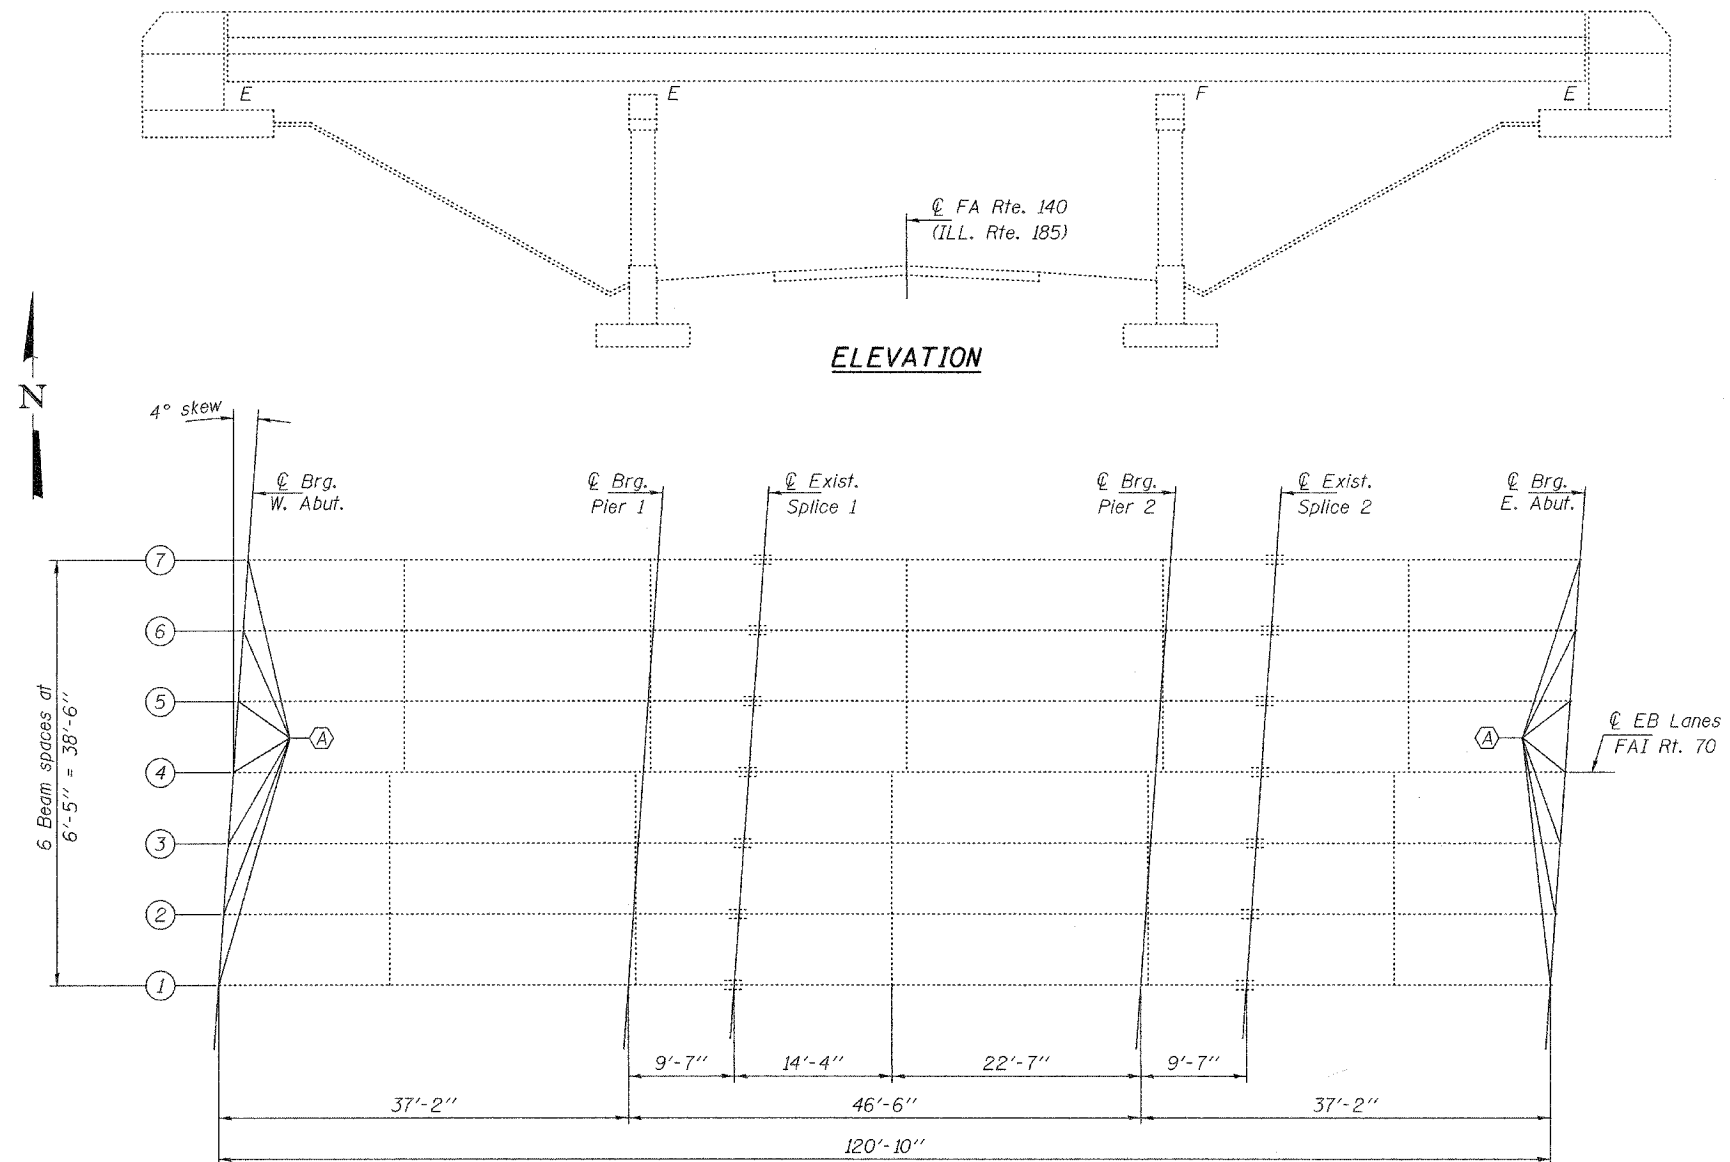

FRAMING PLAN

(A) - Bearing replacement.

TOTAL BILL OF MATERIAL

ITEM	UNIT	QUANTITY
Elastomeric Bearing Assembly Type I	Each	7
Elastomeric Bearing Assembly Type II	Each	7
Furnishing and Erecting Structural Steel	Pound	1530
Jack and Remove Existing Bearings	Each	14
Anchor Bolts 1"φ	Each	28

PLAN AND ELEVATION
FAI 70
FAYETTE COUNTY
SN 026-0013

DESIGNED	<i>Steve Blalock</i>	MAY 11, 2007
CHECKED	<i>Adrian Holloway</i>	EXAMINED <i>Carl Pinner</i> REPAIR PLAN UNIT CHIEF
DRAWN	<i>boliva</i>	PASSED <i>Ralph E. Anderson</i> ENGINEER OF BRIDGES AND STRUCTURES
CHECKED	<i>SJB/ATH</i>	



EXPIRES 11-30-2008