


F.A.P. RTE.	SECTION	COUNTY	TOTAL SHEETS	SHEET NO.
*	120R-1	ST. CLAIR	72	25
STA. _____		TO STA. _____		
FED. ROAD DIST. NO. _____		ILLINOIS FED. AID PROJECT		
*FAP 592/FAU 9251				

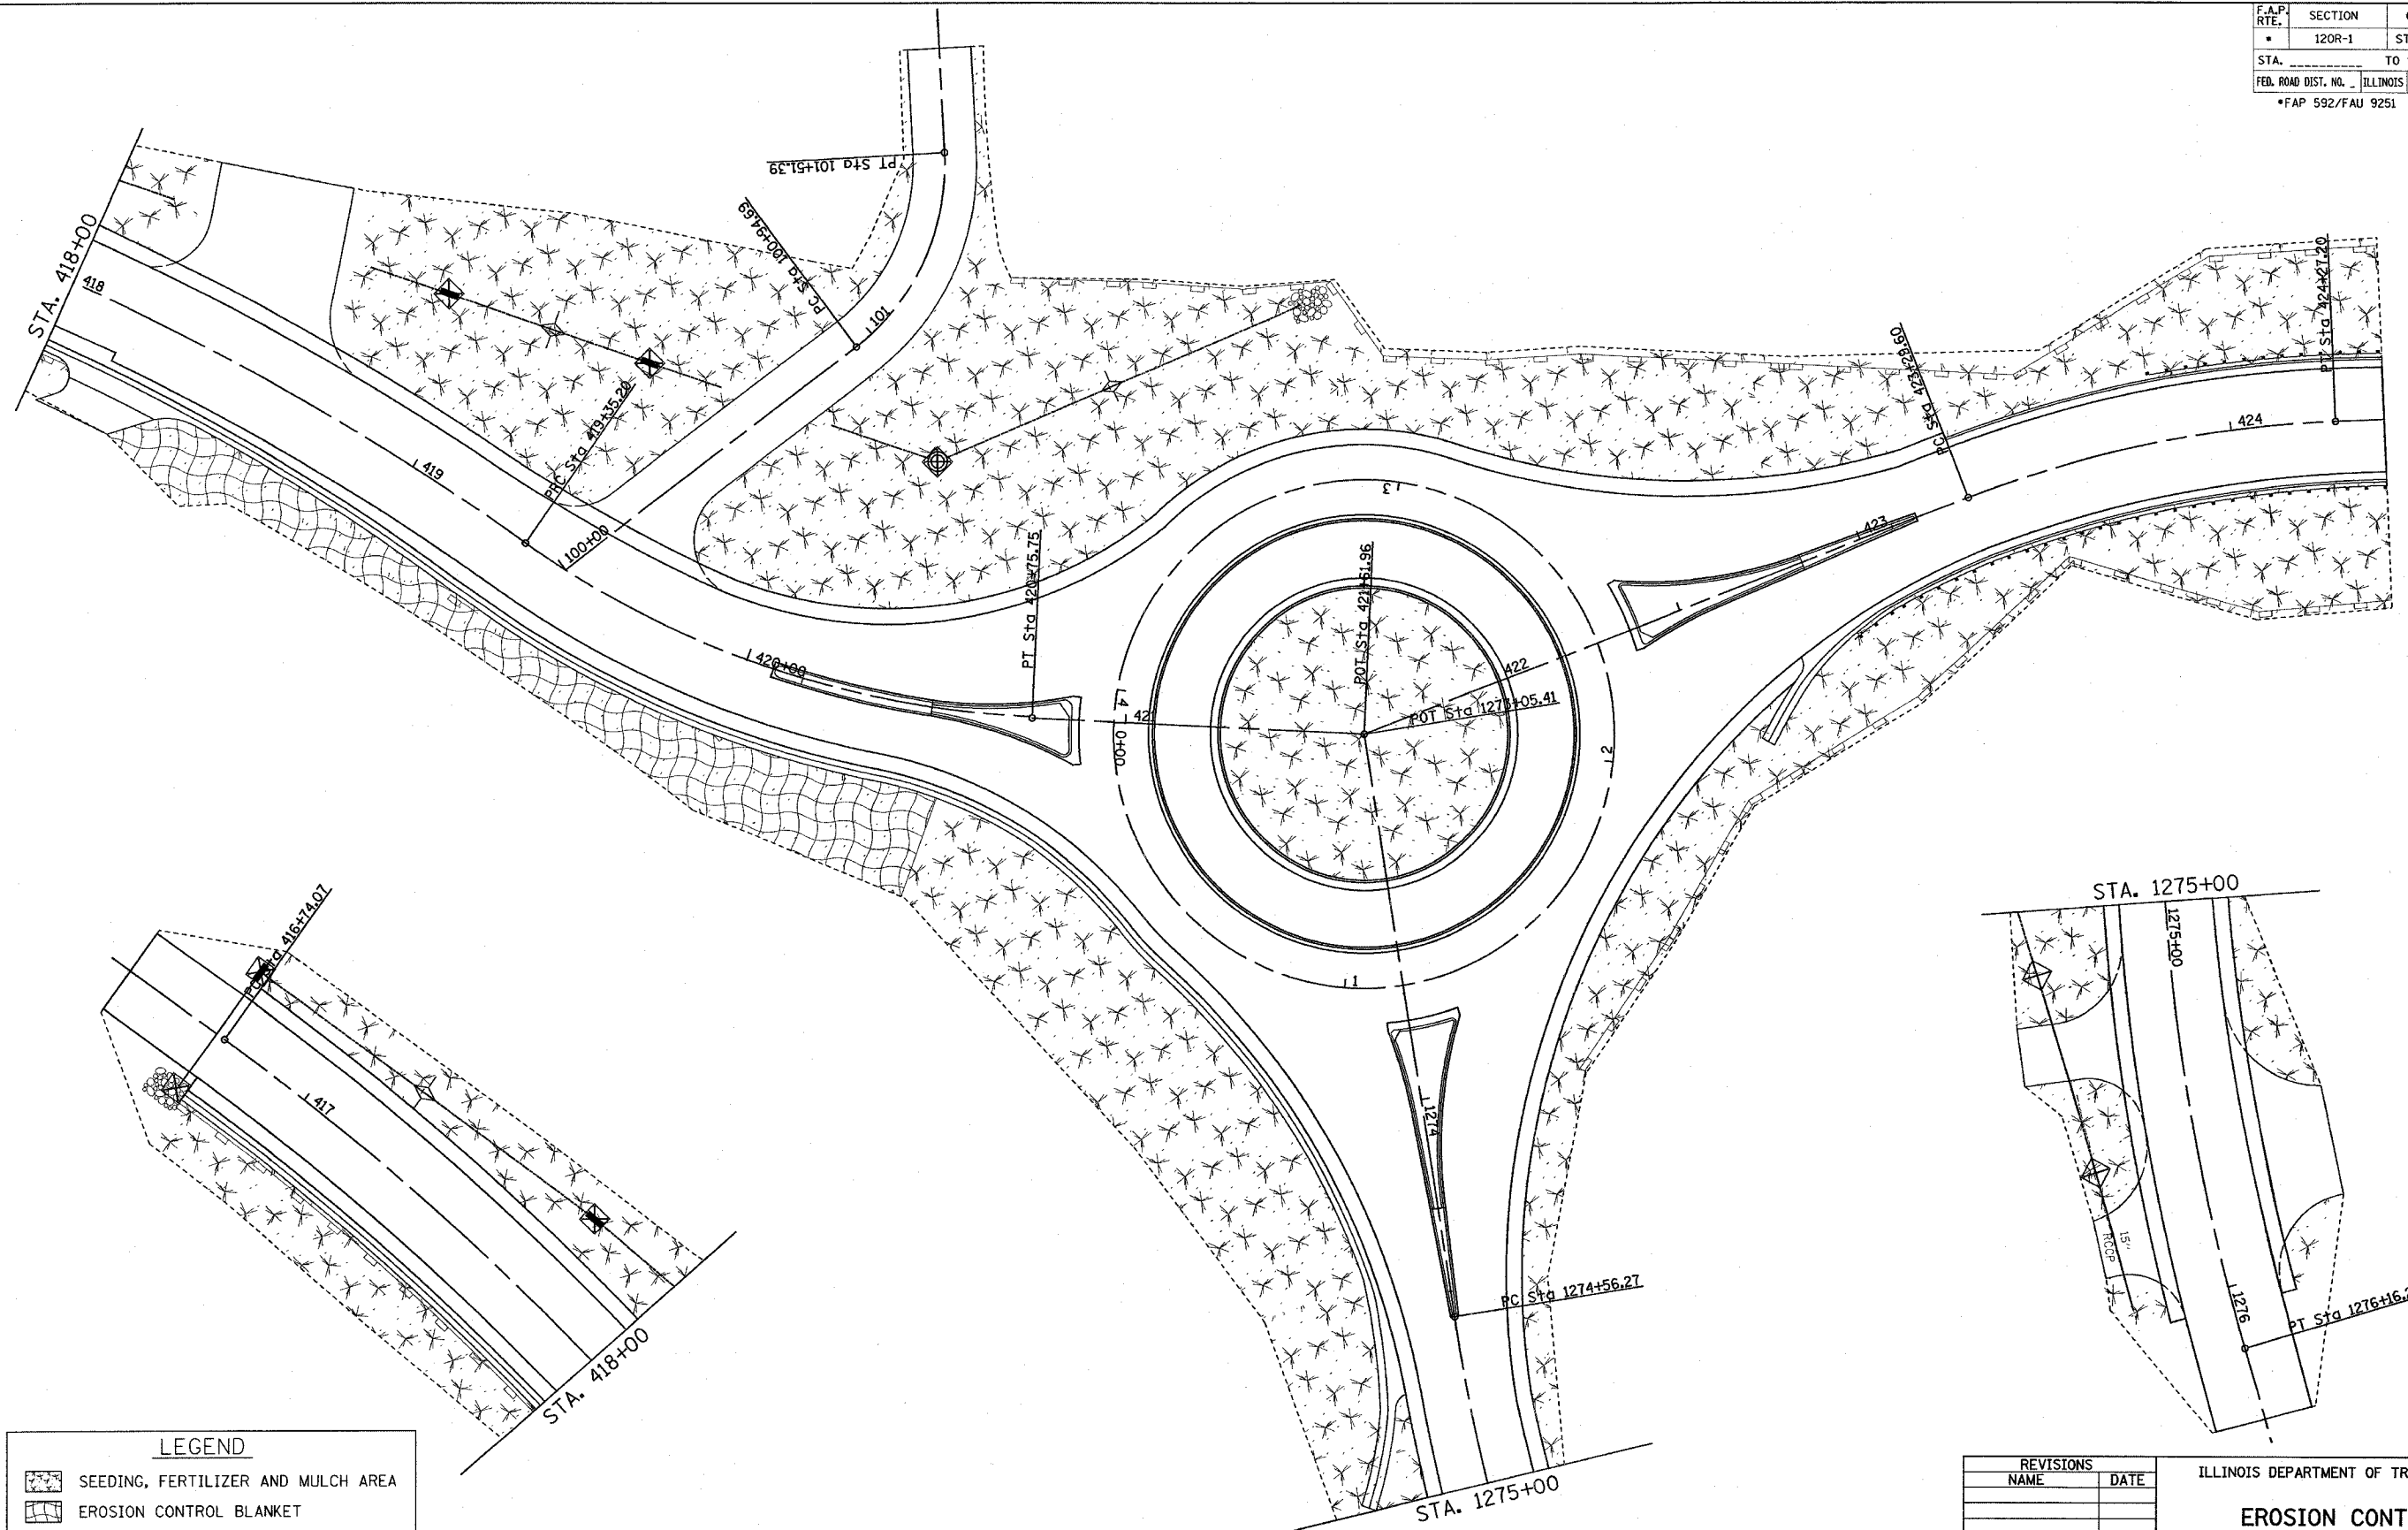

POT Sta 424+70.85

PLOT DATE = 4/6/2007
 USER = jg
 PLOT SCALE = 1" = 20'
 USER NAME = jg

LEGEND

	SEEDING, FERTILIZER AND MULCH AREA
	EROSION CONTROL BLANKET
	INLET AND PIPE PROTECTION
	TEMPORARY DITCH CHECK
	PERIMETER EROSION CONTROL BARRIER

SEE SCHEDULES ON SHEET NO. 12 AND 27

REVISIONS	
NAME	DATE

ILLINOIS DEPARTMENT OF TRANSPORTATION

EROSION CONTROL

FAP ROUTE 592/FAU 9251
 SECTION 120R-1
 ST. CLAIR COUNTY

SCALE: VERT. _____
 HORIZ. _____

DATE _____ DRAWN BY _____
 CHECKED BY _____