


F.A.I. RTE.	SECTION	COUNTY	TOTAL SHEETS	SHEET NO.
64	82-(1,2,3,4)I-1	ST. CLAIR	42	28
STA.		TO STA.		
FED. ROAD DIST. NO.	ILLINOIS	FED. AID PROJECT		

EXIST. CURVE 3
 PI STA. = 142+51.80
 Δ = 17° 27' 33" (RT)
 D = 2° 47' 42"
 R = 2,050.00'
 T = 314.78'
 L = 624.68'
 E = 24.03'
 θ = -----
 T.R. = -----
 S.E. RUN = -----
 P.C. STA. = 139+37.02
 P.T. STA. = 145+61.70

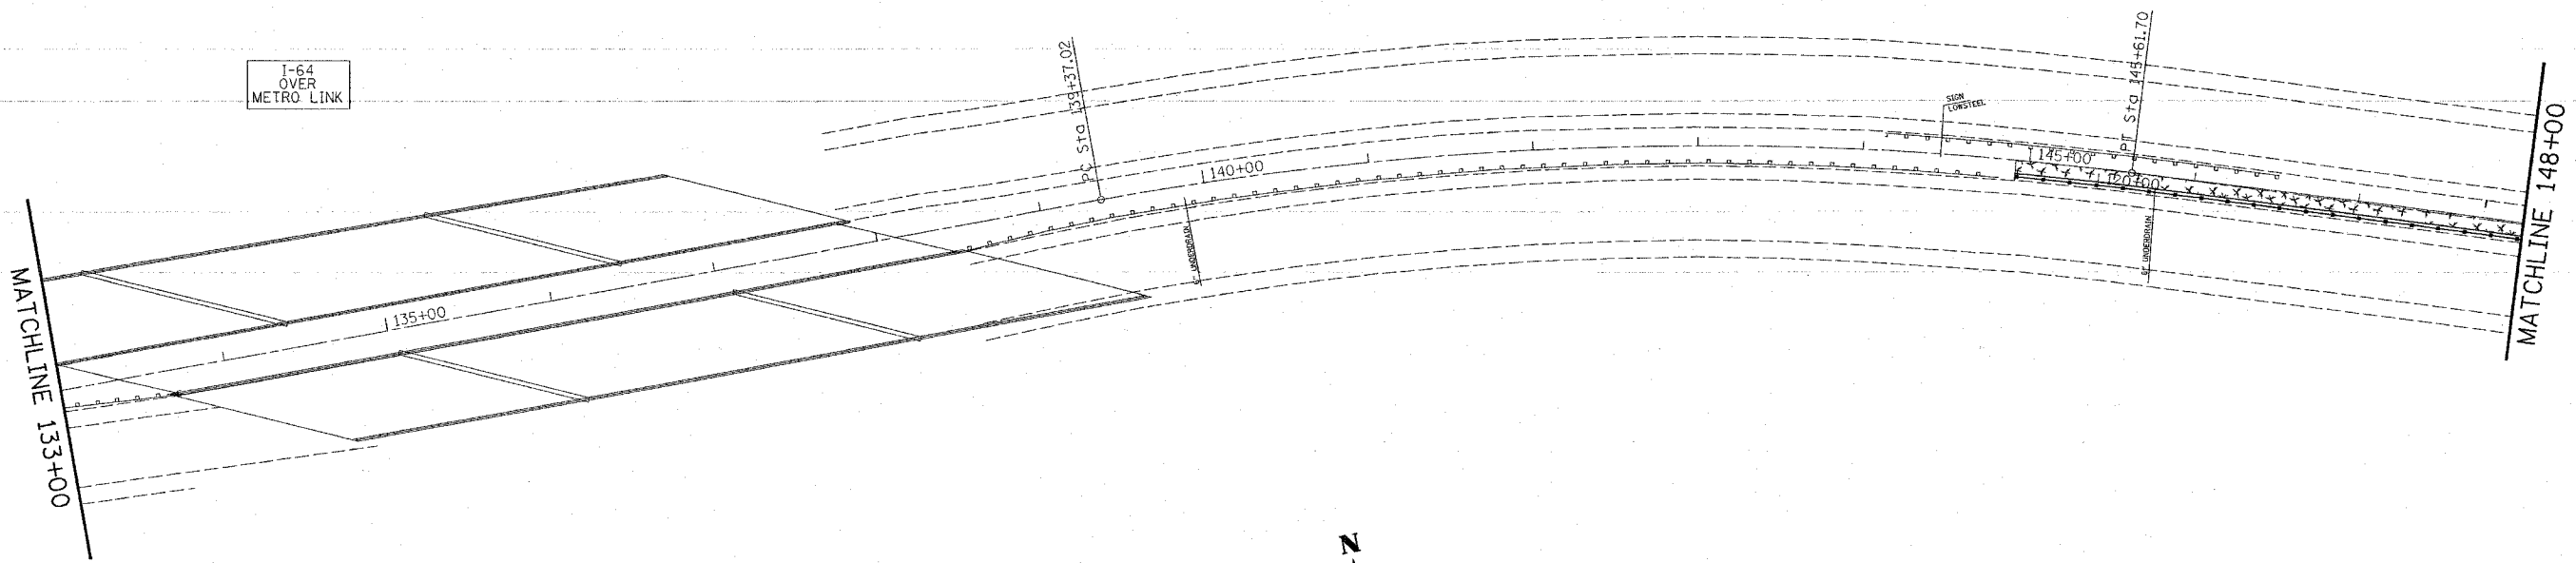

 MULCH

PLOT DATE = #DATE#
 PLOT SCALE = #SCALE#
 REFERENCE = #REF#

REVISIONS	
NAME	DATE

ILLINOIS DEPARTMENT OF TRANSPORTATION
EROSION CONTROL PLAN
 FAI RTE 64
 SECTION 82-(1,2,3,4)I-1
 ST. CLAIR COUNTY

SCALE: VERT. _____
 HORIZ. _____
 DATE _____

DRAWN BY _____
 CHECKED BY _____