


F.A.I. RTE.	SECTION	COUNTY	TOTAL SHEETS	SHEET NO.
64	82-(1,2,3,4)I-1	ST. CLAIR	42	29
STA.		TO STA.		
FED. ROAD DIST. NO.		ILLINOIS FED. AID PROJECT		

EXIST. CURVE 4
 PI STA. = 157+16.27
 $\Delta = 16^\circ 52' 57''$ (LT)
 $D = 2^\circ 49' 46''$
 $R = 2,025.00'$
 $T = 300.52'$
 $L = 596.68'$
 $E = 22.18'$
 $e =$
 $T.R. =$
 $S.E. RUN =$
 $P.C. STA. = 154+15.75$
 $P.T. STA. = 160+12.43$

I-64
 OVER
 37th STREET

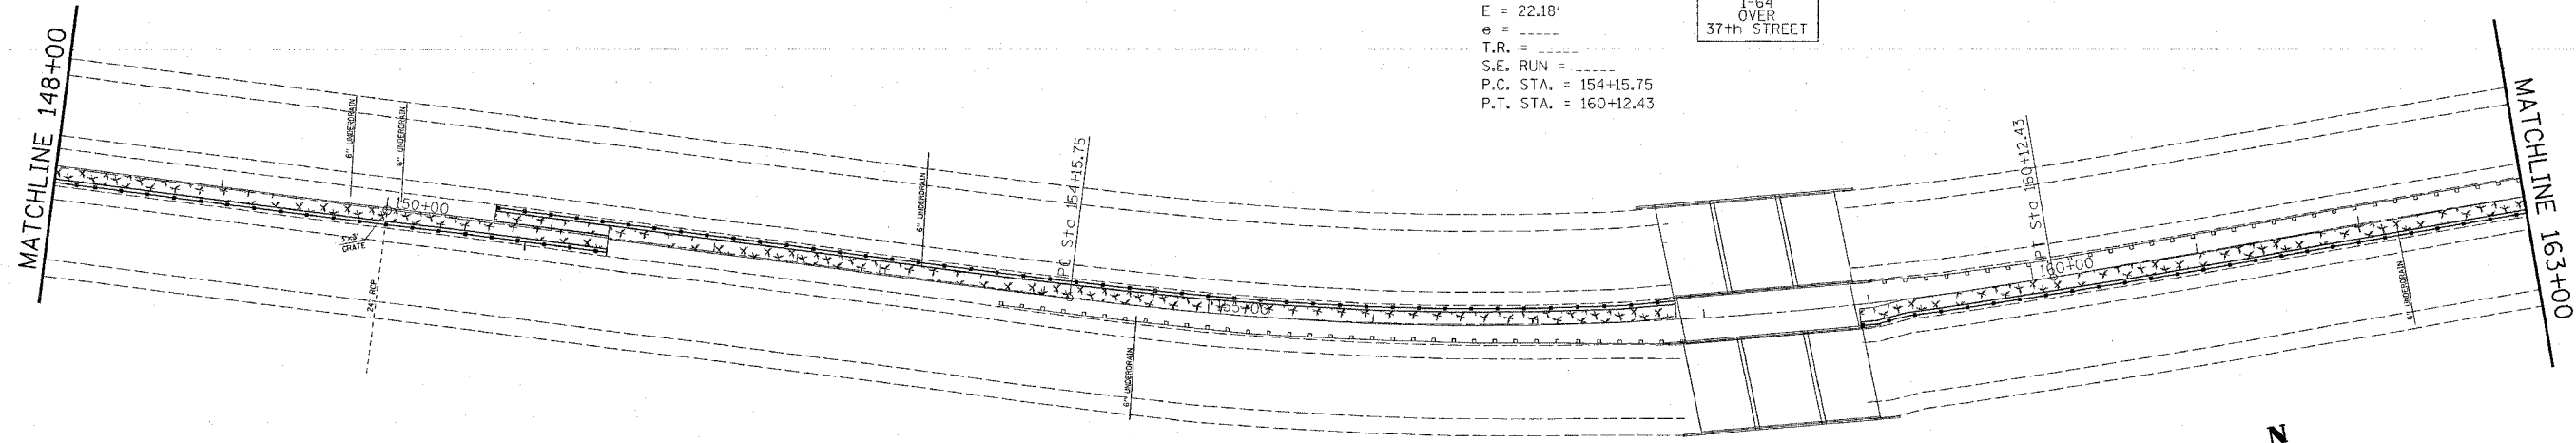

 MULCH

DATE =
 FILE NAME =
 PLOT SCALE =
 REFERENCE =

REVISIONS	
NAME	DATE

ILLINOIS DEPARTMENT OF TRANSPORTATION
EROSION CONTROL PLAN
 FAI RTE 64
 SECTION 82-(1,2,3,4)I-1
 ST. CLAIR COUNTY

SCALE: VERT. _____
 HORIZ. _____

DATE _____ DRAWN BY _____
 CHECKED BY _____