


F.A.I. RTE.	SECTION	COUNTY	TOTAL SHEETS	SHEET NO.
64	82-(1,2,3,4)I-1	ST. CLAIR	42	36
STA.		TO STA.		
FED. ROAD DIST. NO.		ILLINOIS FED. AID PROJECT		

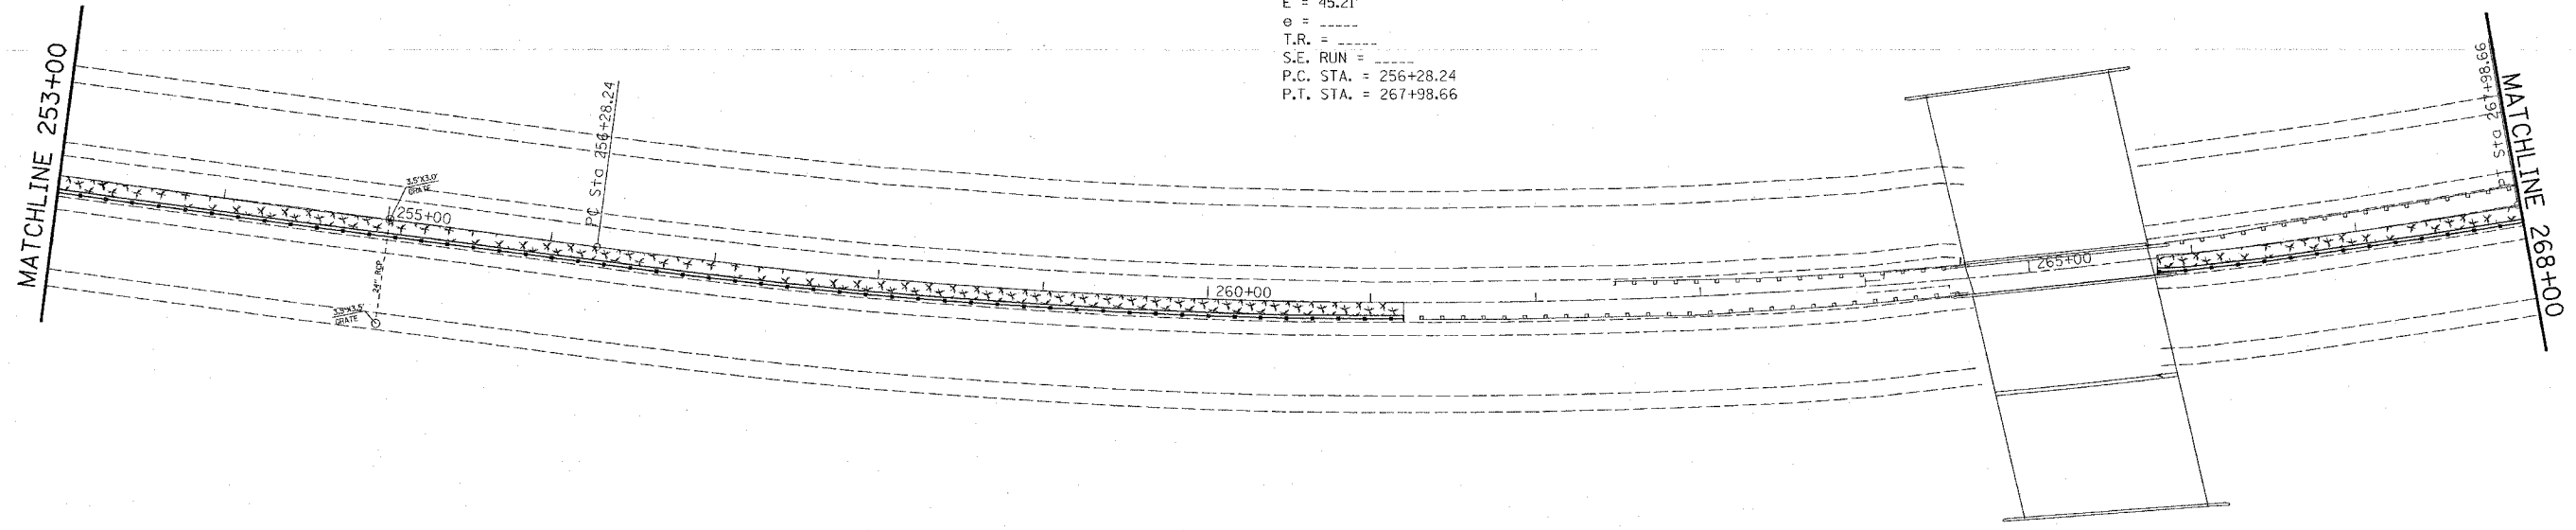

EXIST. CURVE 8
 PI STA. = 262+18.06
 $\Delta = 17^\circ 31' 55''$ (LT)
 $D = 1^\circ 29' 53''$
 $R = 3,825.00'$
 $T = 589.82'$
 $L = 1,170.42'$
 $E = 45.21'$
 $\theta = \text{-----}$
 $T.R. = \text{-----}$
 $S.E. RUN = \text{-----}$
 $P.C. STA. = 256+28.24$
 $P.T. STA. = 267+98.66$

I-64
 OVER
 HARDING DITCH



 MULCH

DATE =
 DATE =
 SCALE =
 REFERENCE =

REVISIONS	
NAME	DATE

ILLINOIS DEPARTMENT OF TRANSPORTATION
EROSION CONTROL PLAN
 FAI RTE 64
 SECTION 82-(1,2,3,4)I-1
 ST. CLAIR COUNTY

SCALE: VERT.
 HORIZ.
 DATE

DRAWN BY
 CHECKED BY