
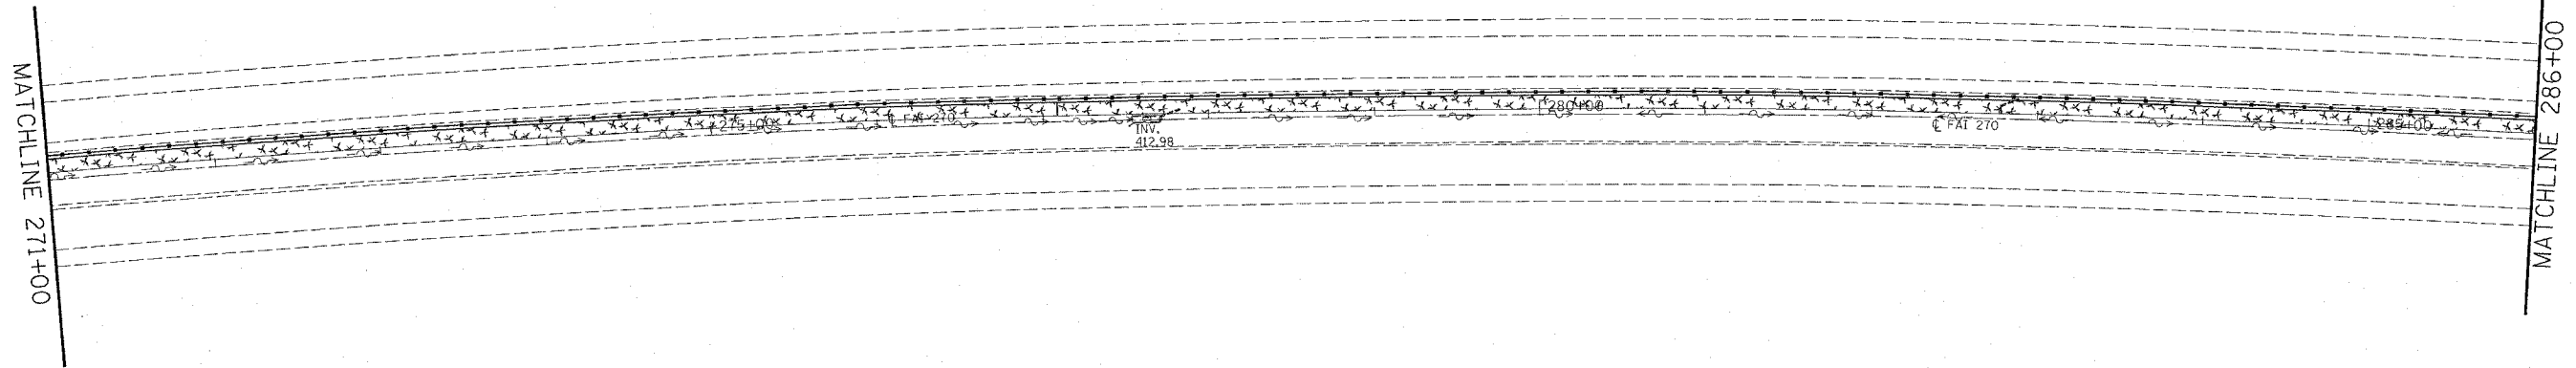


F.A.I. RTE.	SECTION	COUNTY	TOTAL SHEETS	SHEET NO.
270	60-(2,3)I	MADISON	32	23
STA.		TO STA.		
FED. ROAD DIST. NO.	ILLINOIS	FED. AID PROJECT		

 

 MULCH

PLOT DATE \* \* DATE \*  
 FILE NAME \* \* FILE \*  
 REFERENCE \* \* REF \*

REVISIONS	
NAME	DATE

ILLINOIS DEPARTMENT OF TRANSPORTATION  
**EROSION CONTROL PLAN**  
 FAI RTE 270  
 SECTION 60-(2,3)I  
 MADISON COUNTY

SCALE: VERT.  
 DATE: HORIZ.

DRAWN BY  
 CHECKED BY