
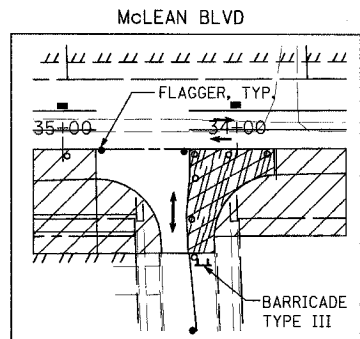



CONTRACT NO. 83737				
F.A.I.L. RTE.	SECTION	COUNTY	TOTAL SHEETS	SHEET NO.
2509	96-00094-01-WR	KANE	187	25
STA.		TO STA.		
FED. ROAD DIST. NO.		ILLINOIS FED. AID PROJECT		

MAINTAIN DRIVEWAY ACCESS BY STAGING THE WORK AND ADJUSTING THE DRUM/BARRICADE SPACING. (TYPICAL FOR ALL DRIVEWAYS).

ALL LANES ARE 11 FT WIDTH UNLESS NOTED OTHERWISE.

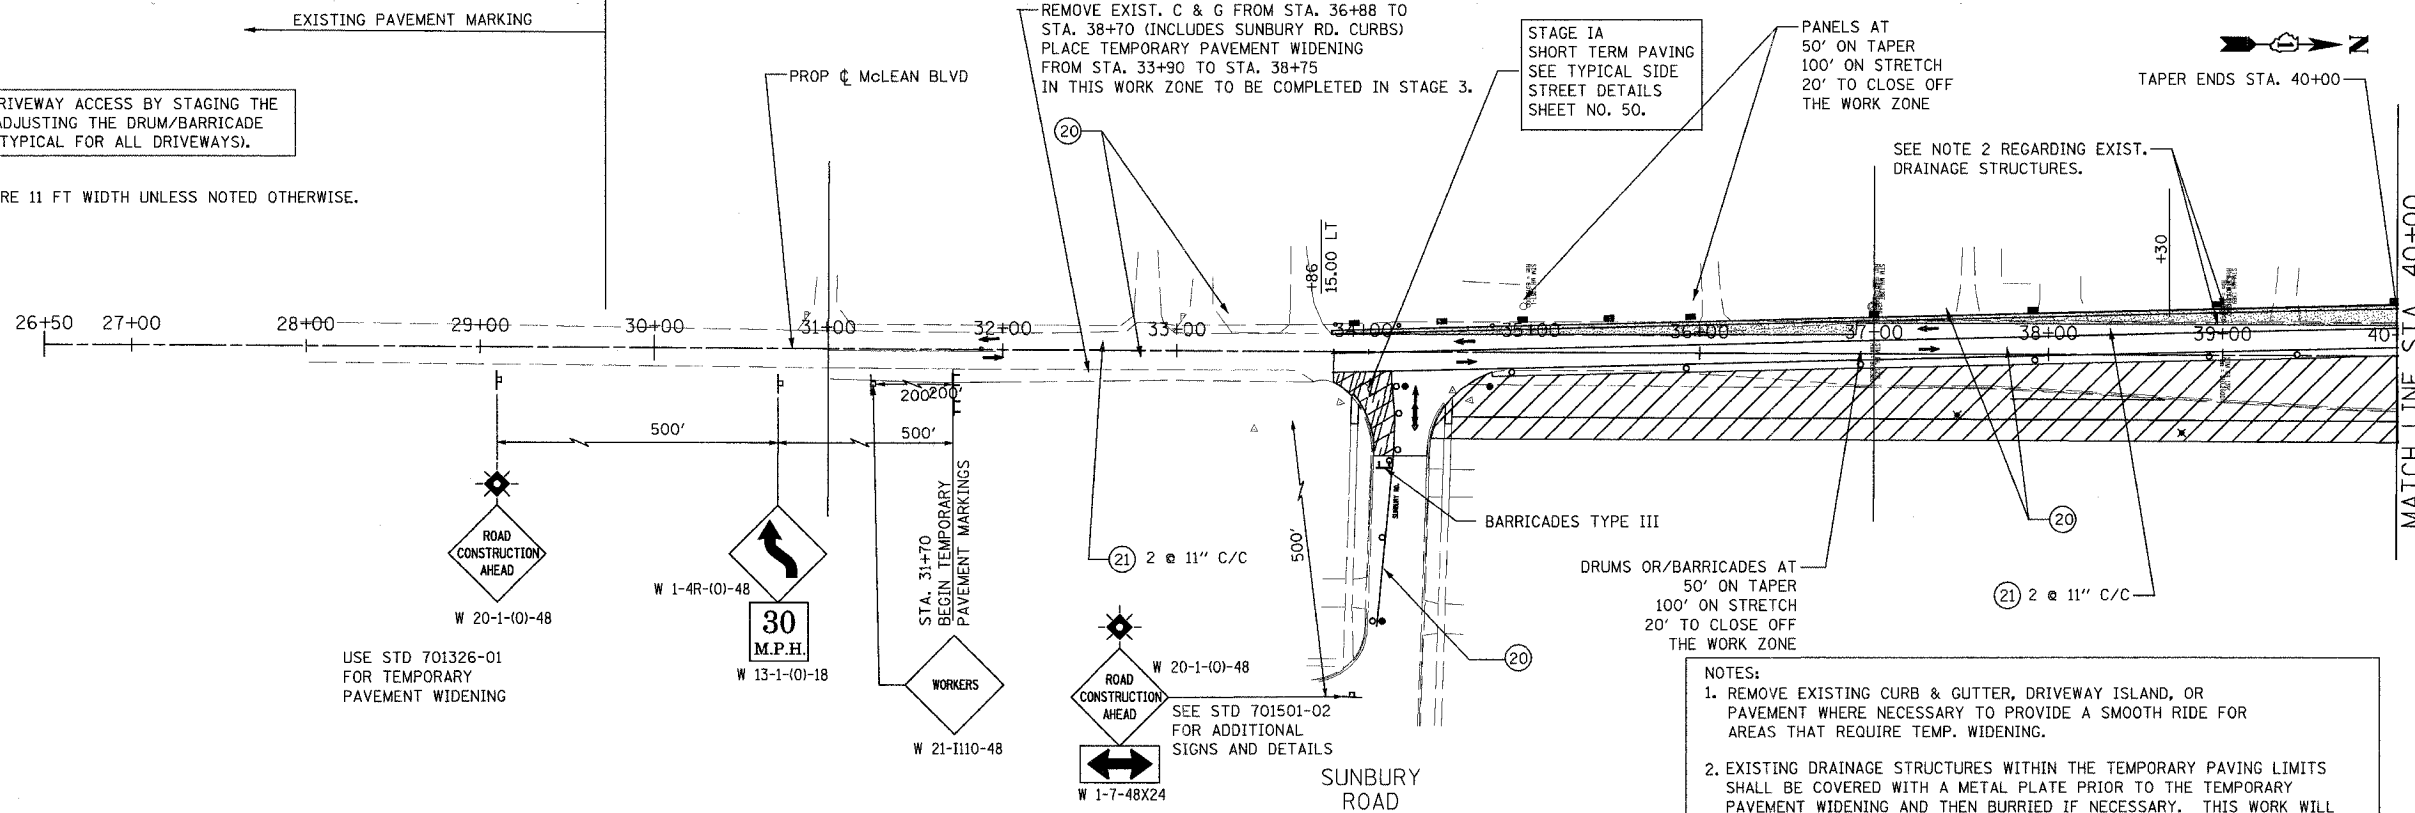

- NOTES:
1. REMOVE EXISTING CURB & GUTTER, DRIVEWAY ISLAND, OR PAVEMENT WHERE NECESSARY TO PROVIDE A SMOOTH RIDE FOR AREAS THAT REQUIRE TEMP. WIDENING.
 2. EXISTING DRAINAGE STRUCTURES WITHIN THE TEMPORARY PAVING LIMITS SHALL BE COVERED WITH A METAL PLATE PRIOR TO THE TEMPORARY PAVEMENT WIDENING AND THEN BURIED IF NECESSARY. THIS WORK WILL NOT BE PAID SEPARATELY BUT SHALL BE INCLUDED IN THE CONTRACT UNIT PRICE OF THE TEMPORARY PAVEMENT WIDENING.
 3. SEE EROSION CONTROL PLANS FOR TEMPORARY DRAINAGE AND INLET PIPE PROTECTION. TYPICAL FOR ALL STAGES.

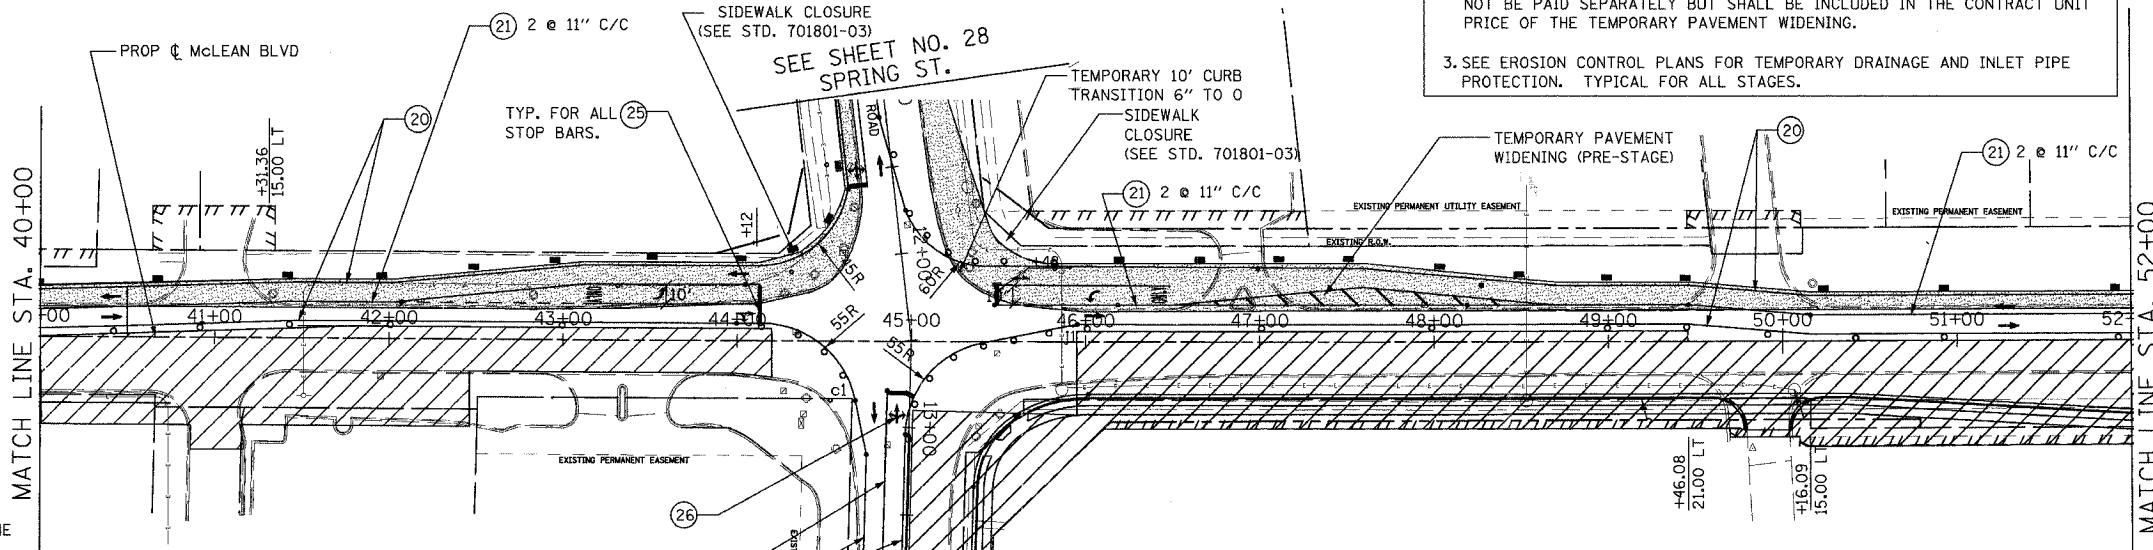

LEGEND

- CONSTRUCTION WORK ZONE
- TEMPORARY PAVEMENT
- SHORT TERM PAVING WORK ZONE (CONSTRUCTION DURATION LESS THAN 12 HOURS)
- BARRICADE TYPE III WITH TWO FLASHING LIGHT (ONE SYMBOL SHALL REPRESENT ANY NUMBER OF BARRICADES REQUIRED TO ADEQUATELY PROTECT THE AREA SHOWN)
- BARRICADE TYPE I OR II OR DRUMS, WITH STEADY-BURNING LIGHT (SEE APPLICABLE IDOT STANDARD FOR SPACING)
- TEMPORARY TRAFFIC ADVISORY SIGN
- VERTICAL PANEL WITH STEADY-BURNING LIGHT (15.240m)
- ARROW BOARD
- DIRECTION OF TRAFFIC FLOW
- SIGN LEGEND NUMBER (SEE ADJACENT LEGEND FOR SIGNS AND CORRESPONDING NUMBERS)
- TEMPORARY DRAINAGE SWALE

PAVEMENT MARKING

- TEMPORARY PAVEMENT MARKING - LINE 4" (WHITE)
- TEMPORARY PAVEMENT MARKING - LINE 4" (YELLOW)
- TEMPORARY PAVEMENT MARKING - LINE 6" (WHITE)
- PAVEMENT MARKING MARKING - LINE 12" (WHITE)
- TEMPORARY PAVEMENT MARKING - LINE 12" (YELLOW)
- PAVEMENT MARKING MARKING - LINE 24" (WHITE)
- TEMPORARY PAVEMENT MARKING - LETTERS AND SYMBOLS

URS 100 SOUTH WACKER DRIVE SUITE 500 CHICAGO, IL 60606 TEL (312) 939-1000 FAX (312) 939-4198

McLEAN BOULEVARD

SUGGESTED MAINTENANCE OF TRAFFIC STAGE I

REVISIONS	
NAME	DATE

SCALE: DATE 04/06/2007 DRAWN BY KLM CHECKED BY NAP