
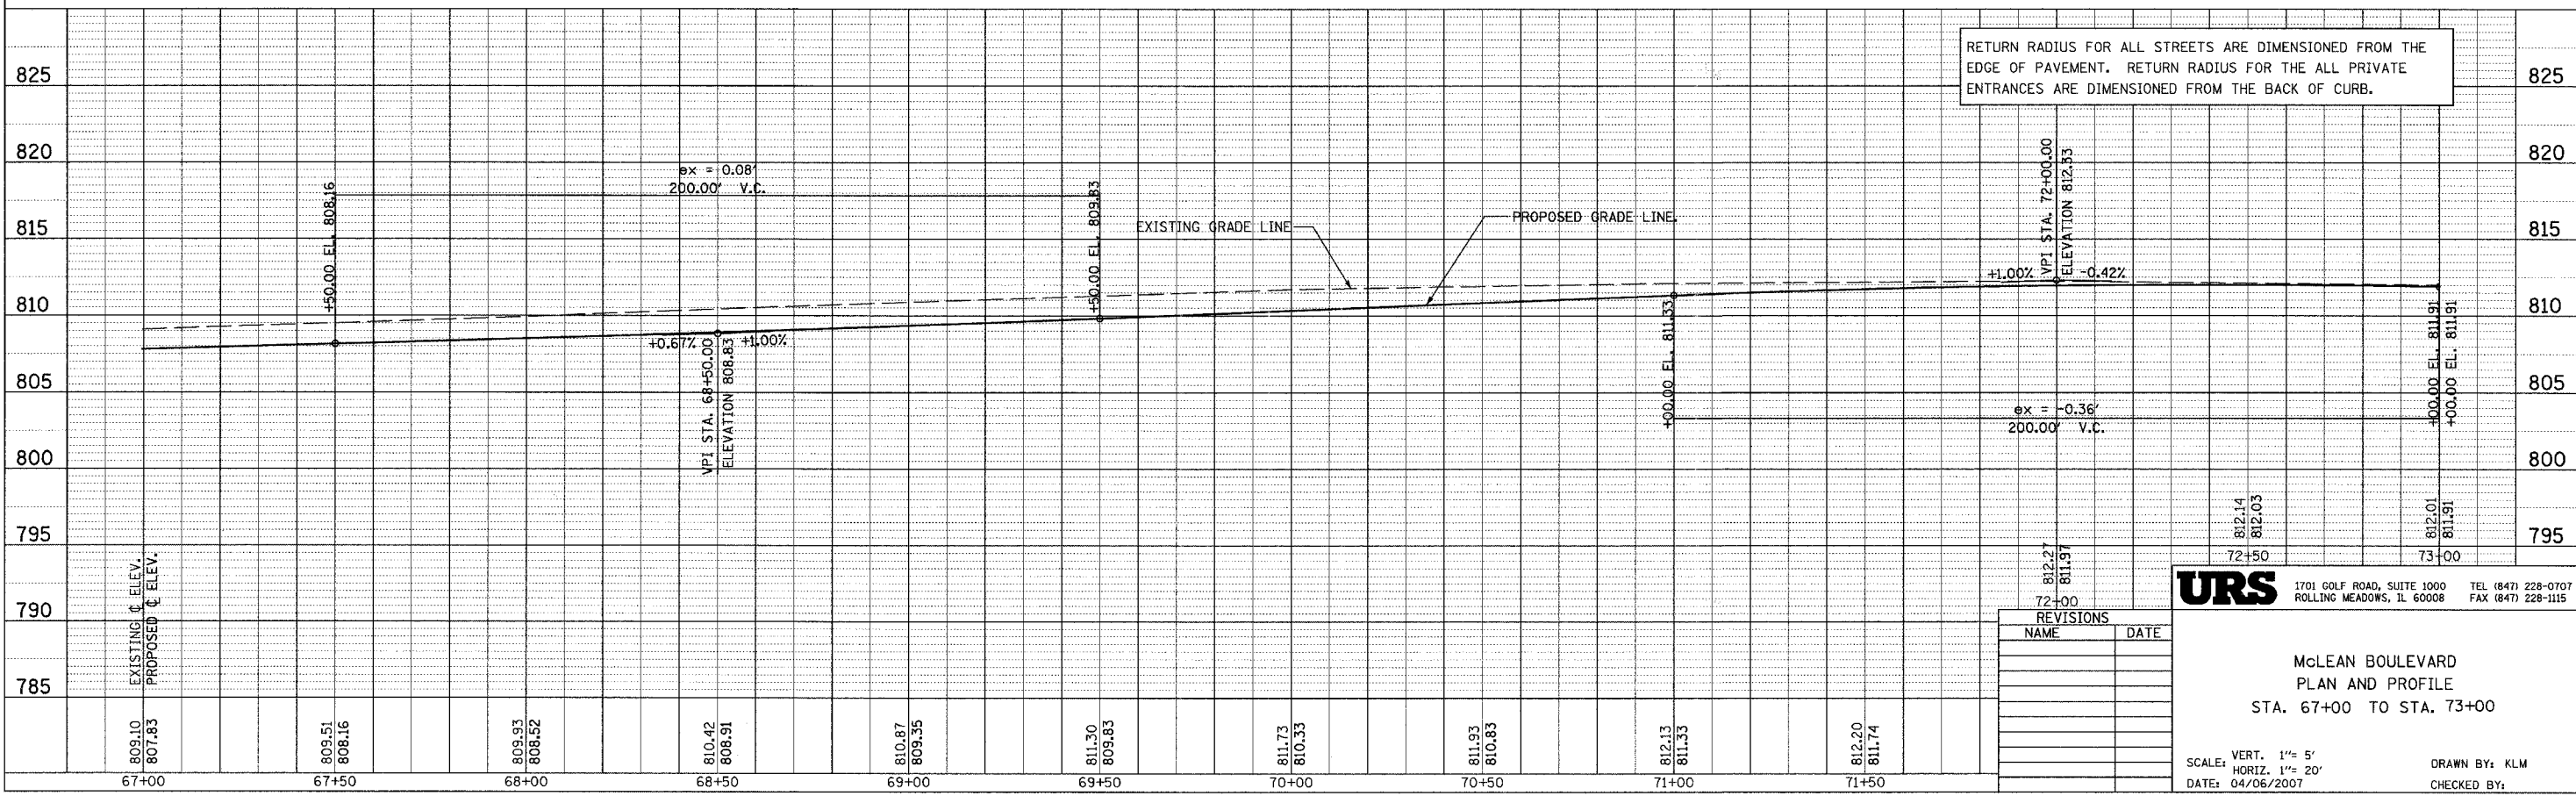


CONTRACT NO. 83737				
F.A.U. SECTION	COUNTY	TOTAL SHEETS	SHEET NO.	
2509196-00094-01-WR	KANE	187	77	
STA.	TO STA.			
FED. ROAD DIST. NO.	ILLINOIS	FED. AID PROJECT		

PLAN	DATE
BY	
REVISIONS	
1. PLANNED	
2. CHECKED	
3. BY	
4. DATE	
5. NO.	

PROFILE	DATE
BY	
REVISIONS	
1. PLANNED	
2. CHECKED	
3. BY	
4. DATE	
5. NO.	

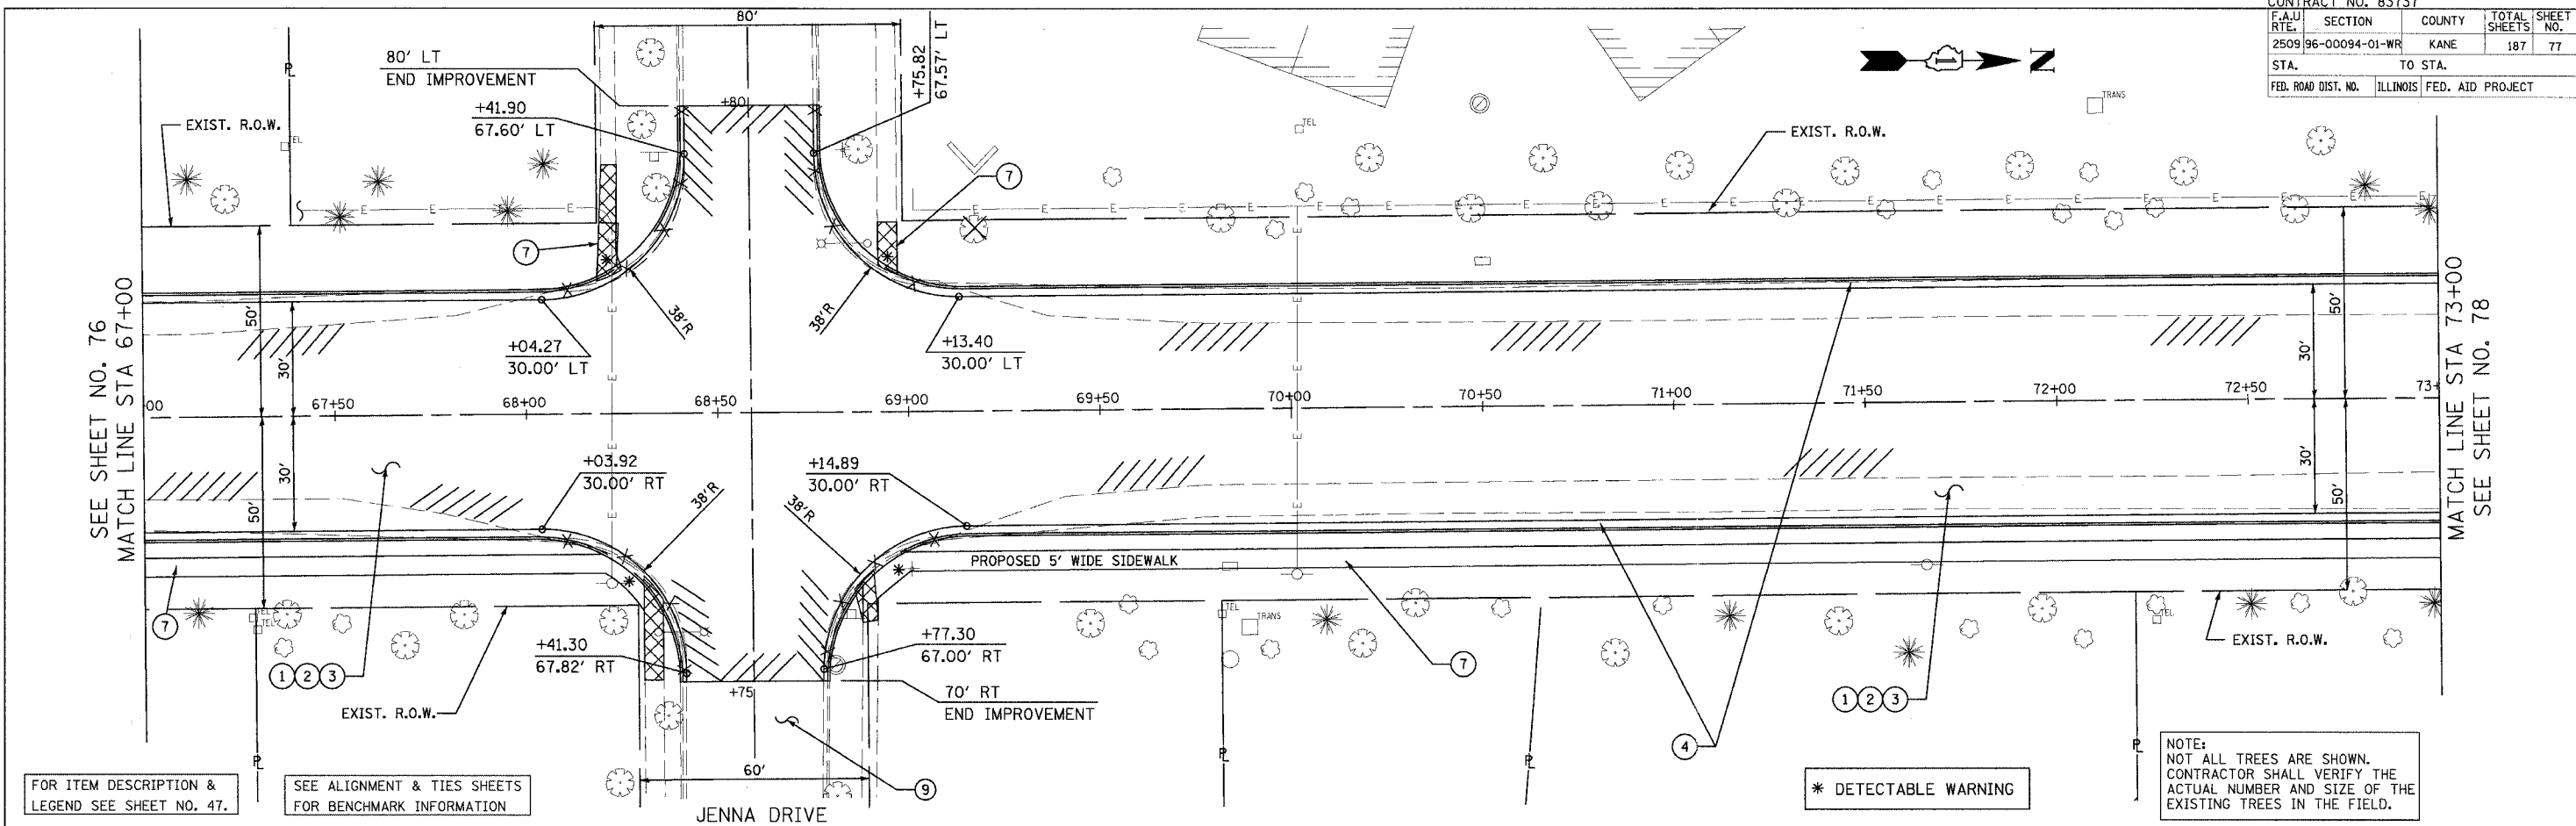

RETURN RADIUS FOR ALL STREETS ARE DIMENSIONED FROM THE EDGE OF PAVEMENT. RETURN RADIUS FOR THE ALL PRIVATE ENTRANCES ARE DIMENSIONED FROM THE BACK OF CURB.

NOTE: NOT ALL TREES ARE SHOWN. CONTRACTOR SHALL VERIFY THE ACTUAL NUMBER AND SIZE OF THE EXISTING TREES IN THE FIELD.

**URS** 1701 GOLF ROAD, SUITE 1000 TEL (847) 228-0707  
 ROLLING MEADOWS, IL 60008 FAX (847) 228-1115

MCLEAN BOULEVARD  
 PLAN AND PROFILE  
 STA. 67+00 TO STA. 73+00

SCALE: VERT. 1" = 5'  
 HORIZ. 1" = 20'  
 DATE: 04/06/2007 DRAWN BY: KLM  
 CHECKED BY:

REVISIONS	
NAME	DATE