
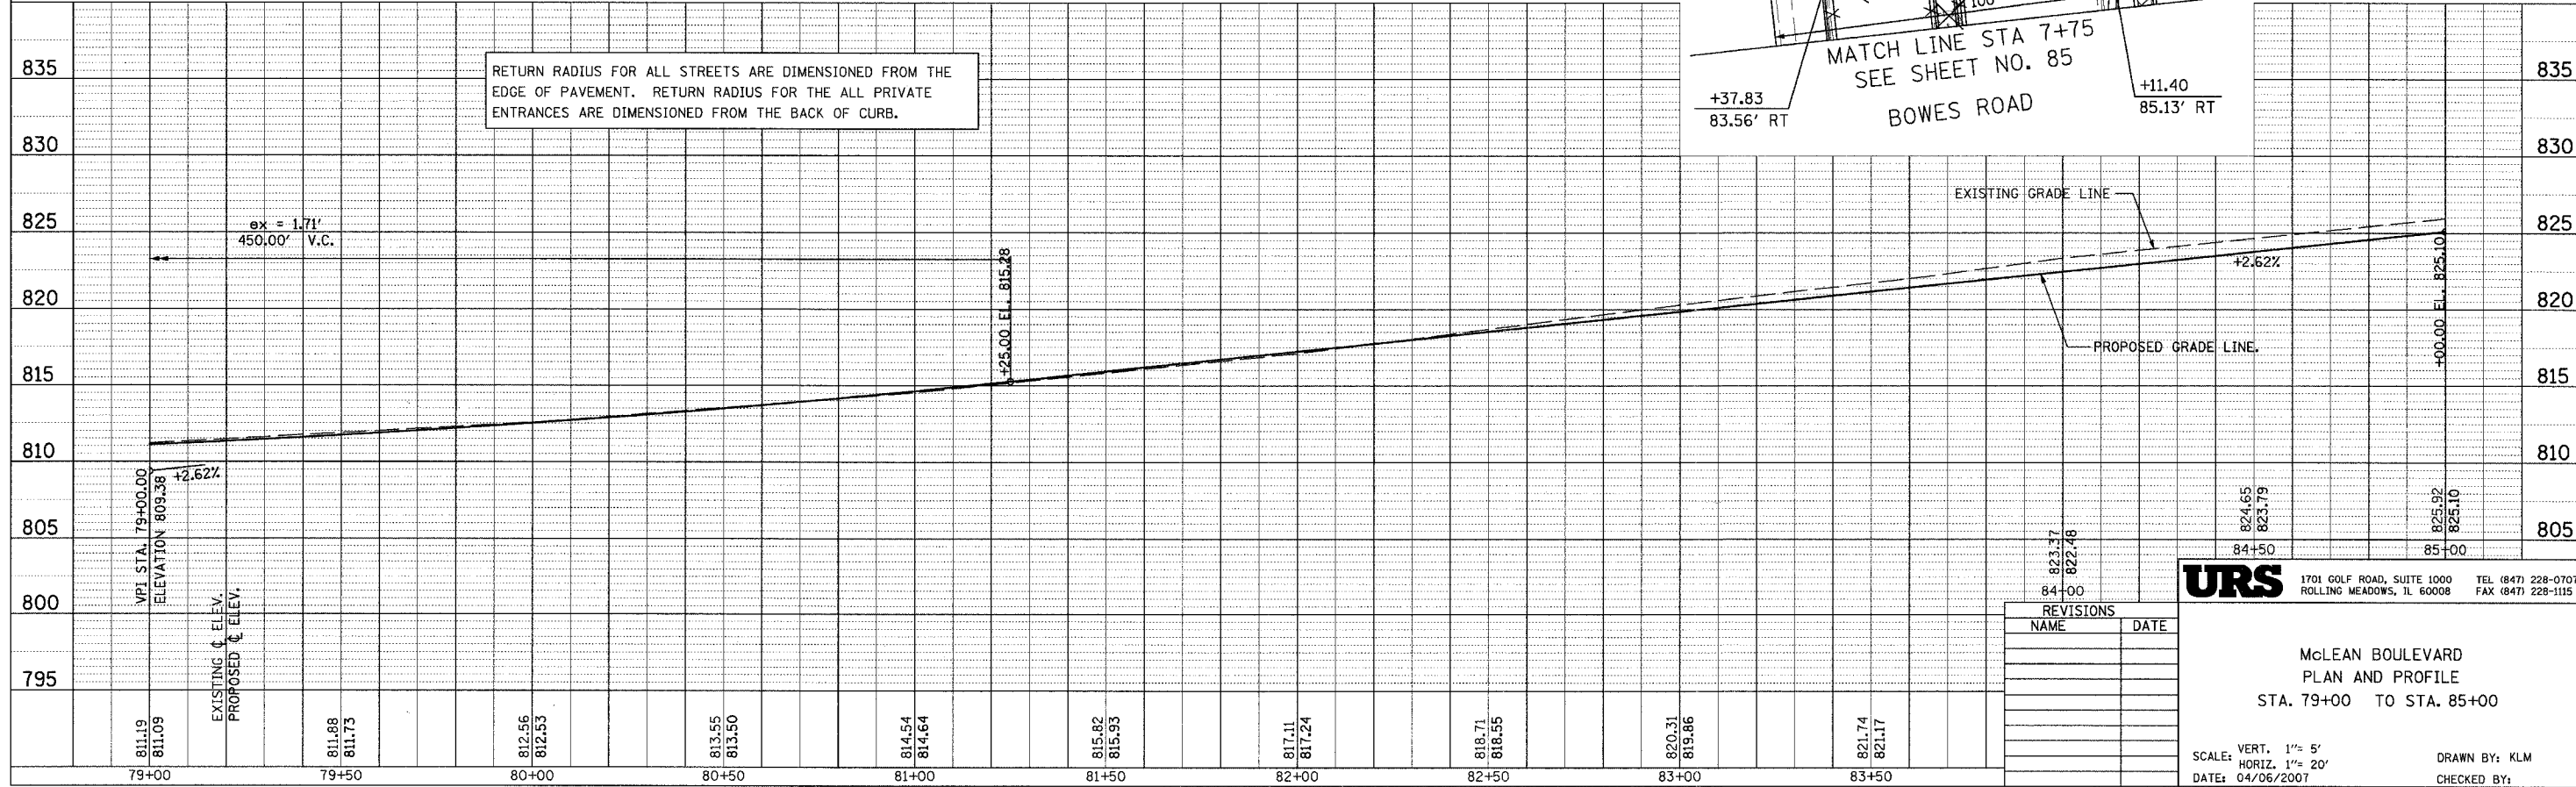


CONTRACT NO. 83737			
F.A.I. RTE.	SECTION	COUNTY	TOTAL SHEETS NO.
2509	96-00094-01-WR	KANE	187 79
STA.	TO STA.		
FED. ROAD DIST. NO.	ILLINOIS FED. AID PROJECT		

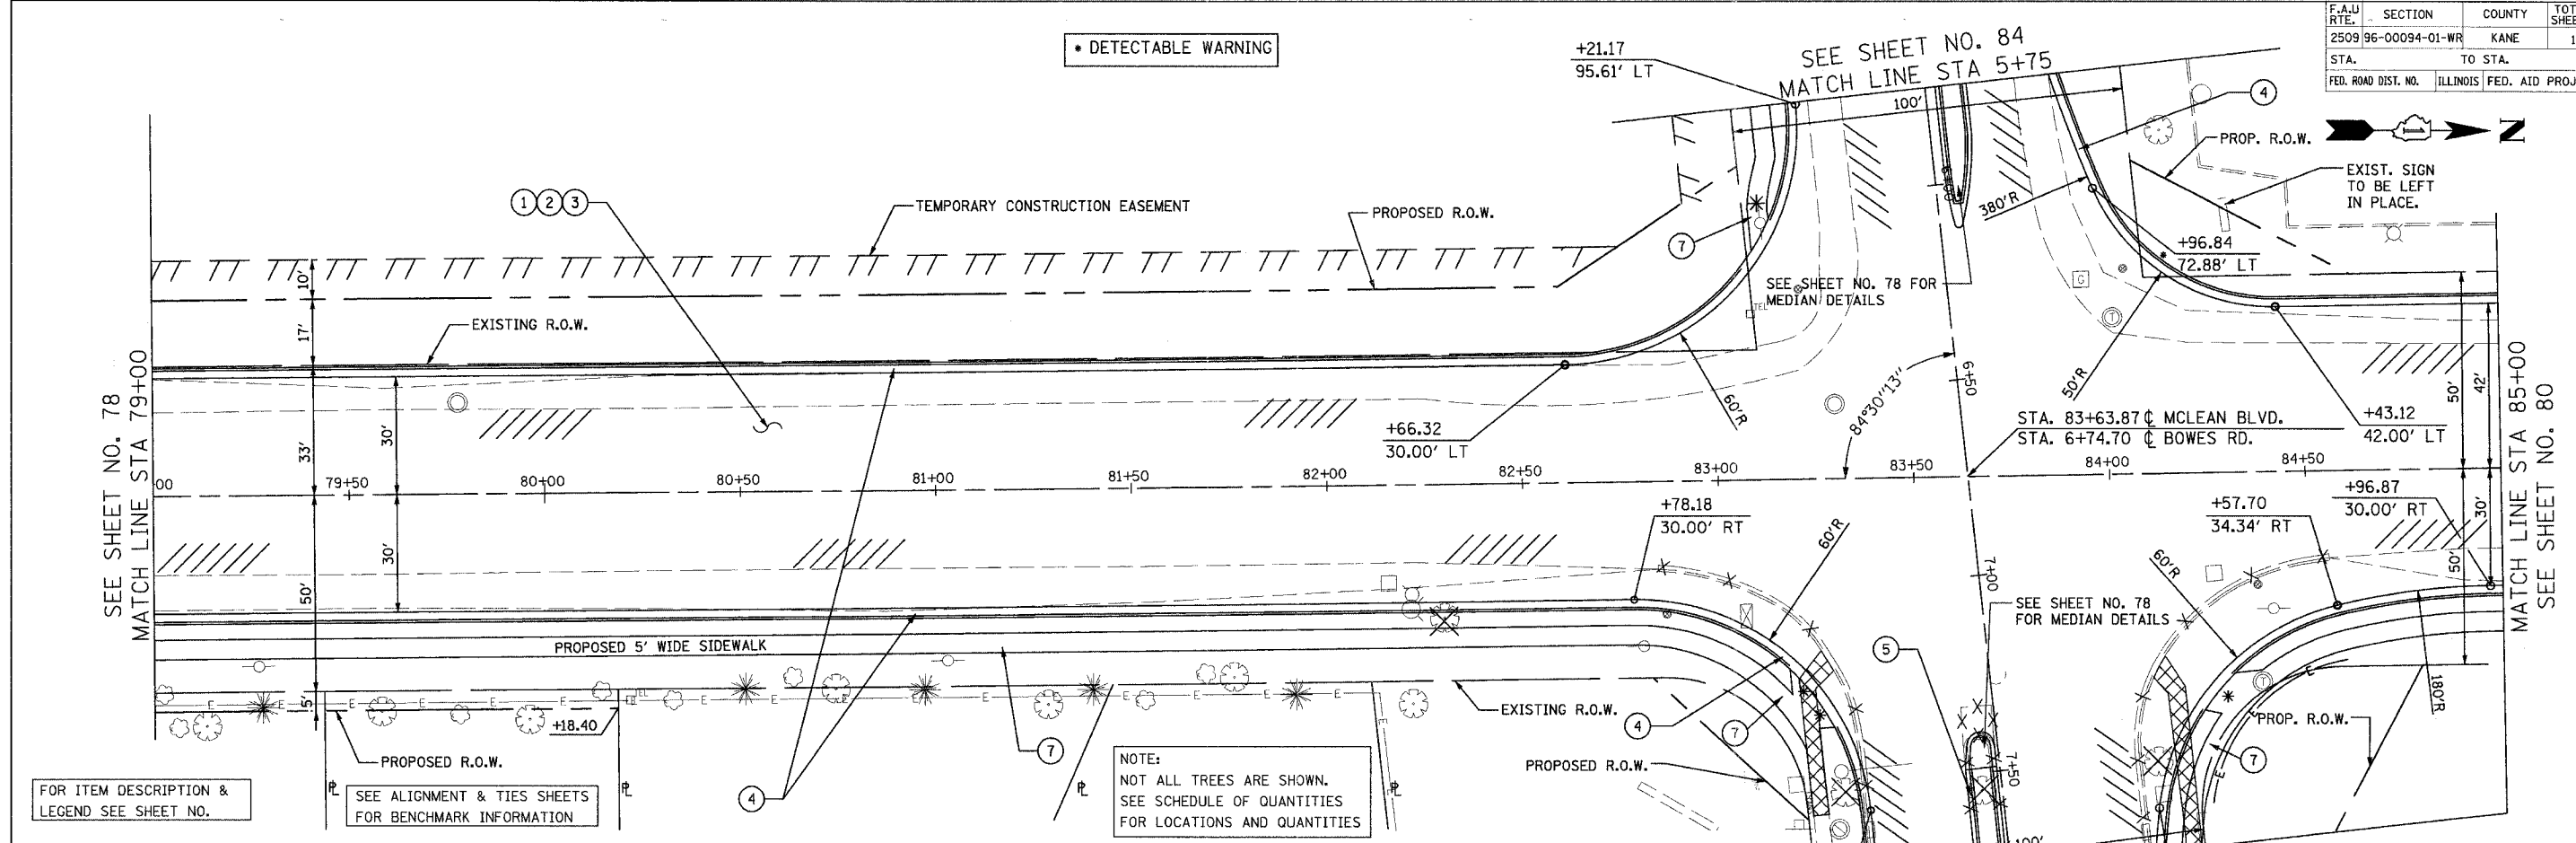

DATE	BY

DATE	BY

REVISIONS	
NAME	DATE

**URS** 1701 GOLF ROAD, SUITE 1000 TEL (847) 228-0707  
ROLLING MEADOWS, IL 60008 FAX (847) 228-1115

**McLEAN BOULEVARD  
PLAN AND PROFILE  
STA. 79+00 TO STA. 85+00**

SCALE: VERT. 1" = 5'  
HORIZ. 1" = 20'  
DATE: 04/06/2007

DRAWN BY: KLM  
CHECKED BY: