
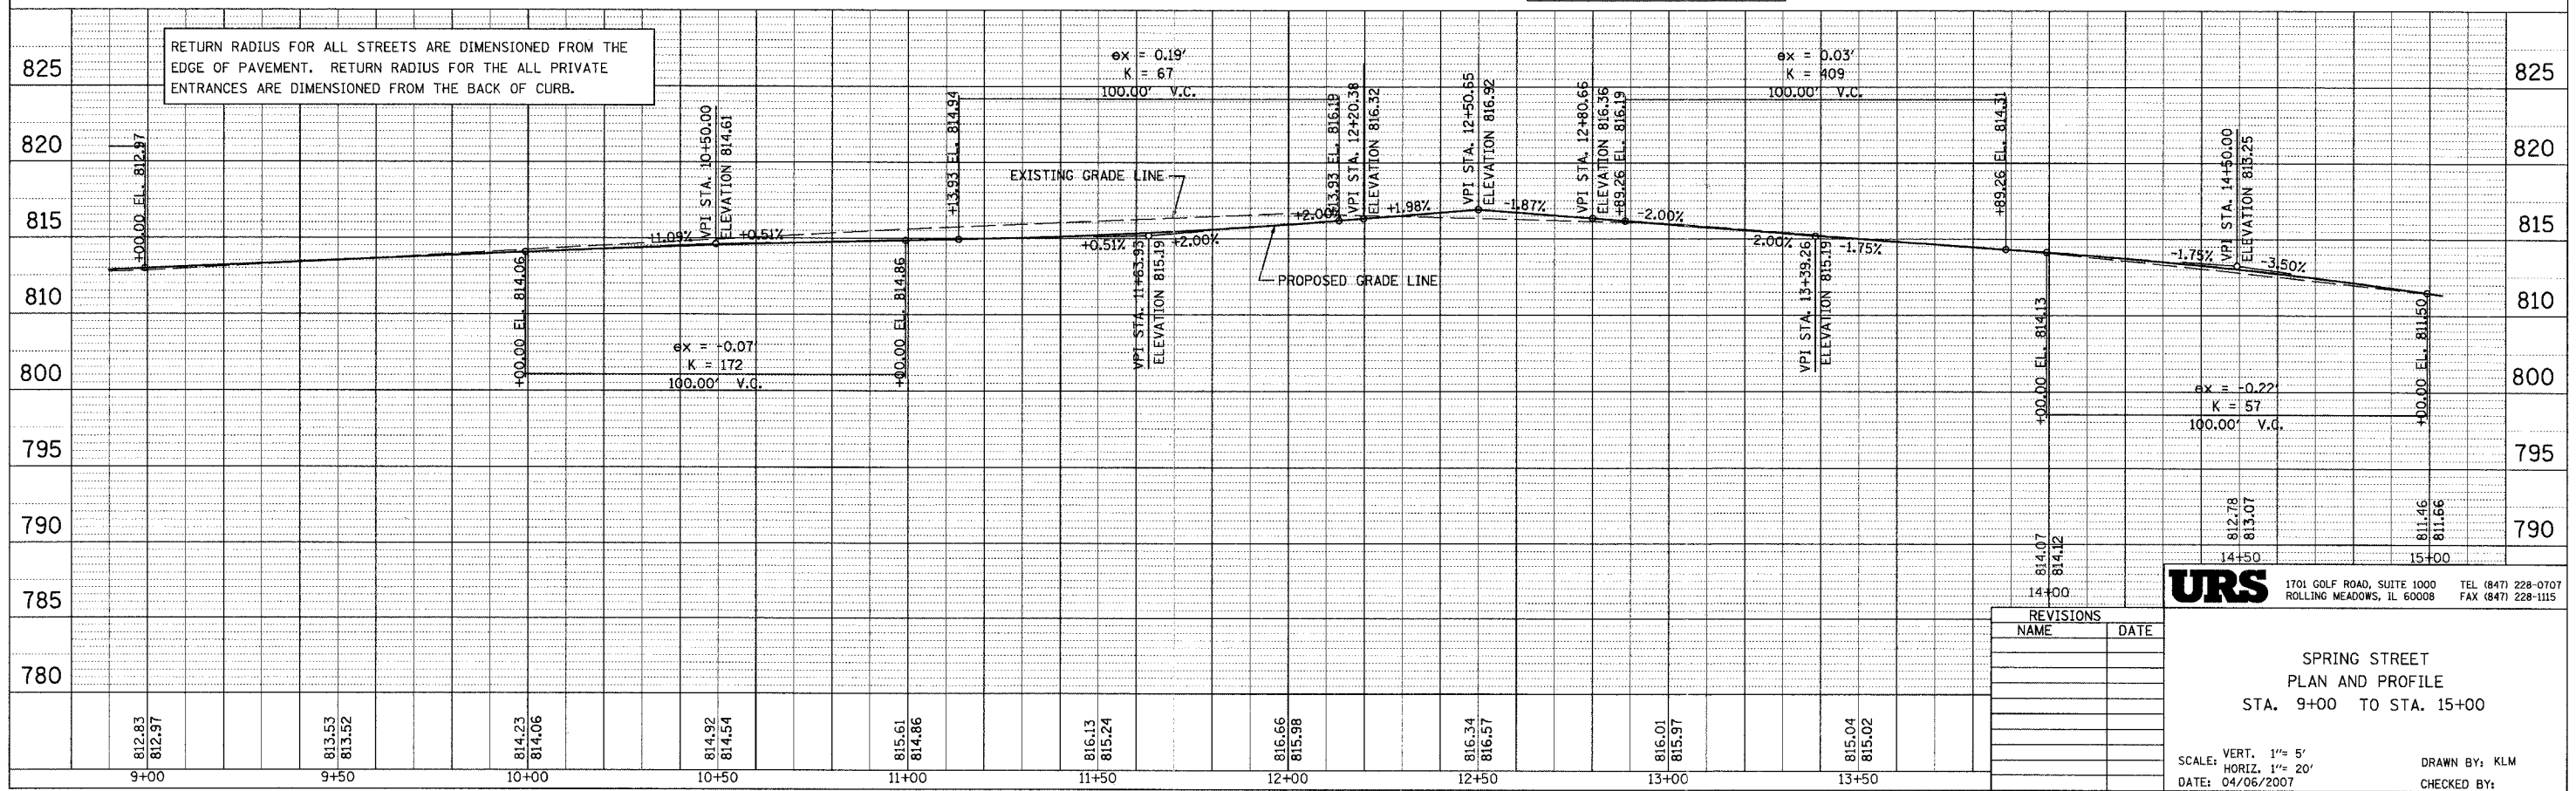


CONTRACT NO. 83737				
F.A.U. RTE.	SECTION	COUNTY	TOTAL SHEETS	SHEET NO.
2509	96-00094-01-WR	KANE	187	82
STA.		TO STA.		
FED. ROAD DIST. NO.		ILLINOIS FED. AID PROJECT		

PLAN	DATE
BY	
REVISIONS	
NO.	
DESCRIPTION	

PROFILE	DATE
BY	
REVISIONS	
NO.	
DESCRIPTION	

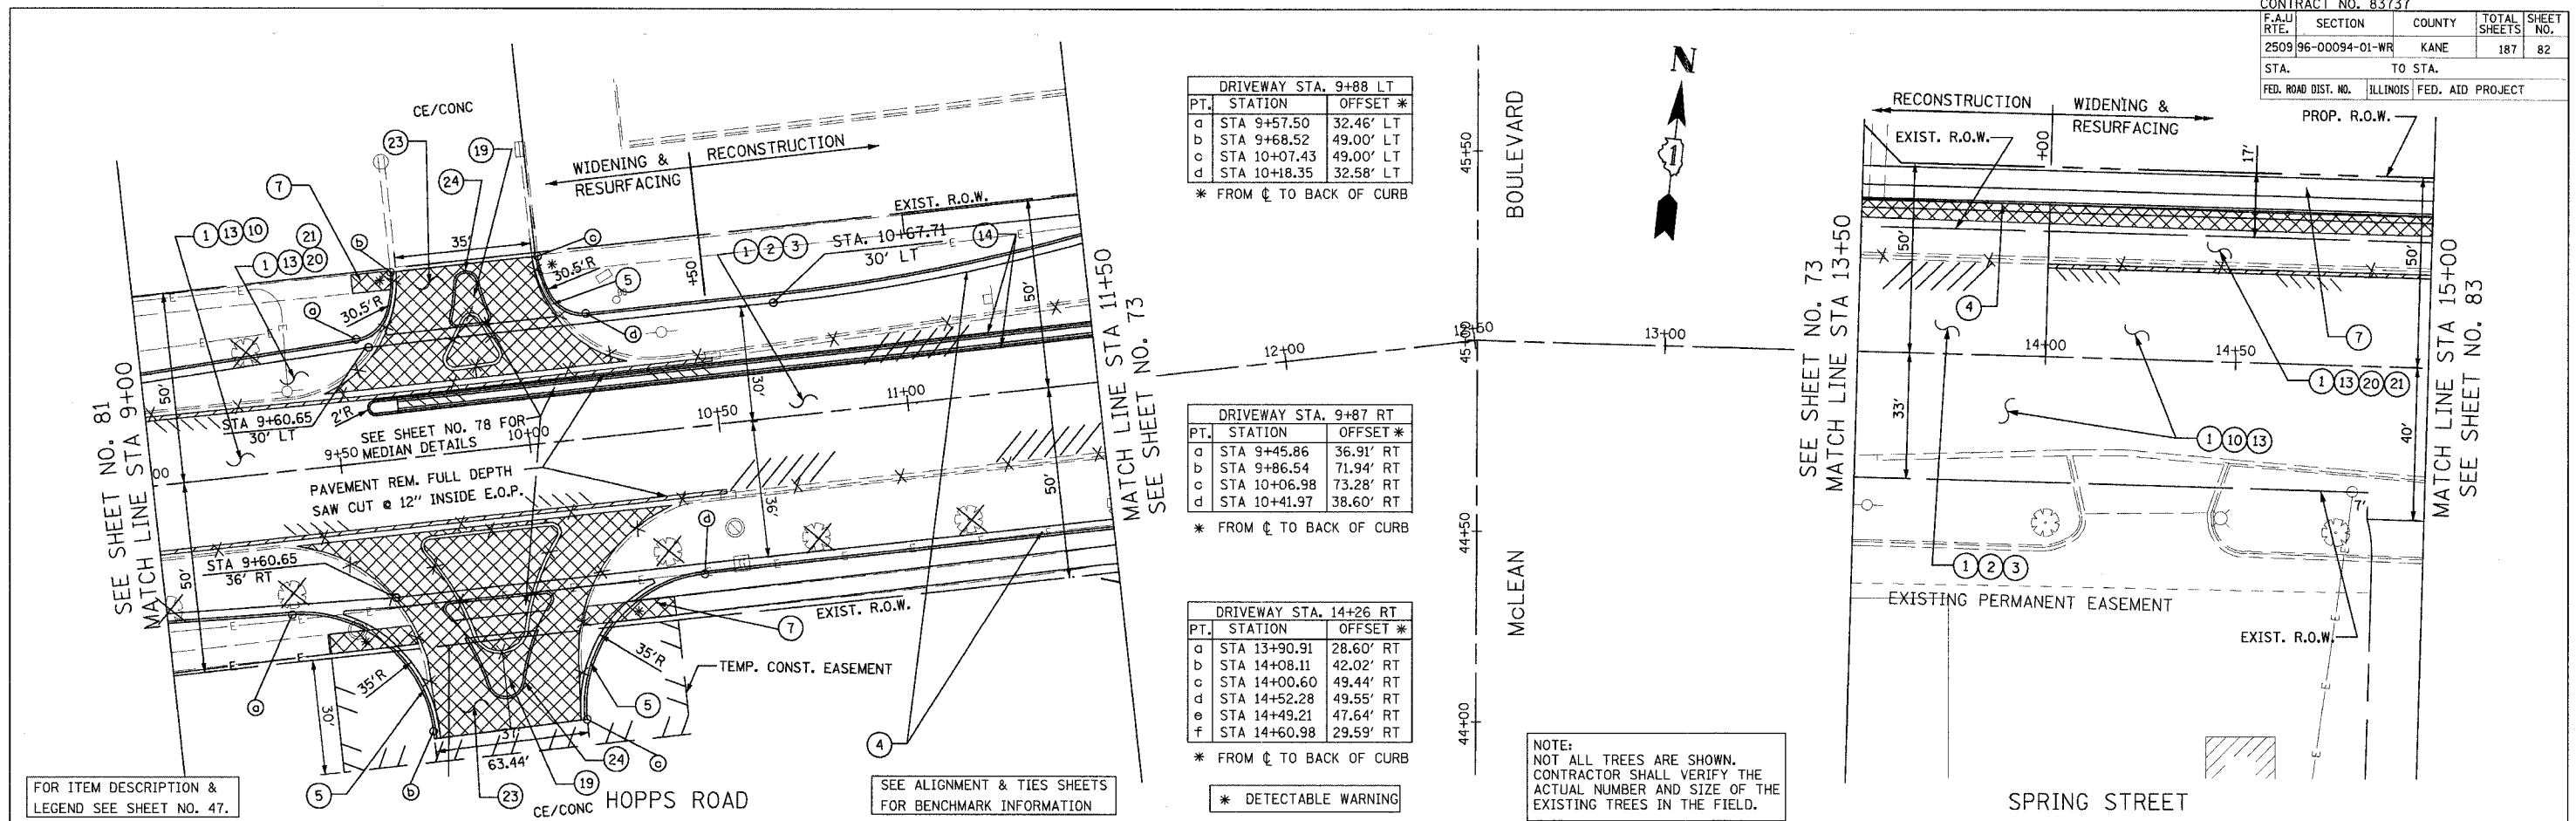

**URS** 1701 GOLF ROAD, SUITE 1000 TEL (847) 228-0707  
 ROLLING MEADOWS, IL 60008 FAX (847) 228-1115

REVISIONS	
NAME	DATE

SPRING STREET  
 PLAN AND PROFILE  
 STA. 9+00 TO STA. 15+00

SCALE: VERT. 1"= 5'  
 HORIZ. 1"= 20'  
 DATE: 04/06/2007

DRAWN BY: KLM  
 CHECKED BY: