


CONTRACT NO. 83737				
F.A.U. RTE.	SECTION	COUNTY	TOTAL SHEETS	SHEET NO.
2509.96-00094-01-WR	KANE		187	85
STA.		TO STA.		
FED. ROAD DIST. NO.		ILLINOIS FED. AID PROJECT		



PLAN	DESIGNED	DATE
NOTE BOOK	BY	
NO.		

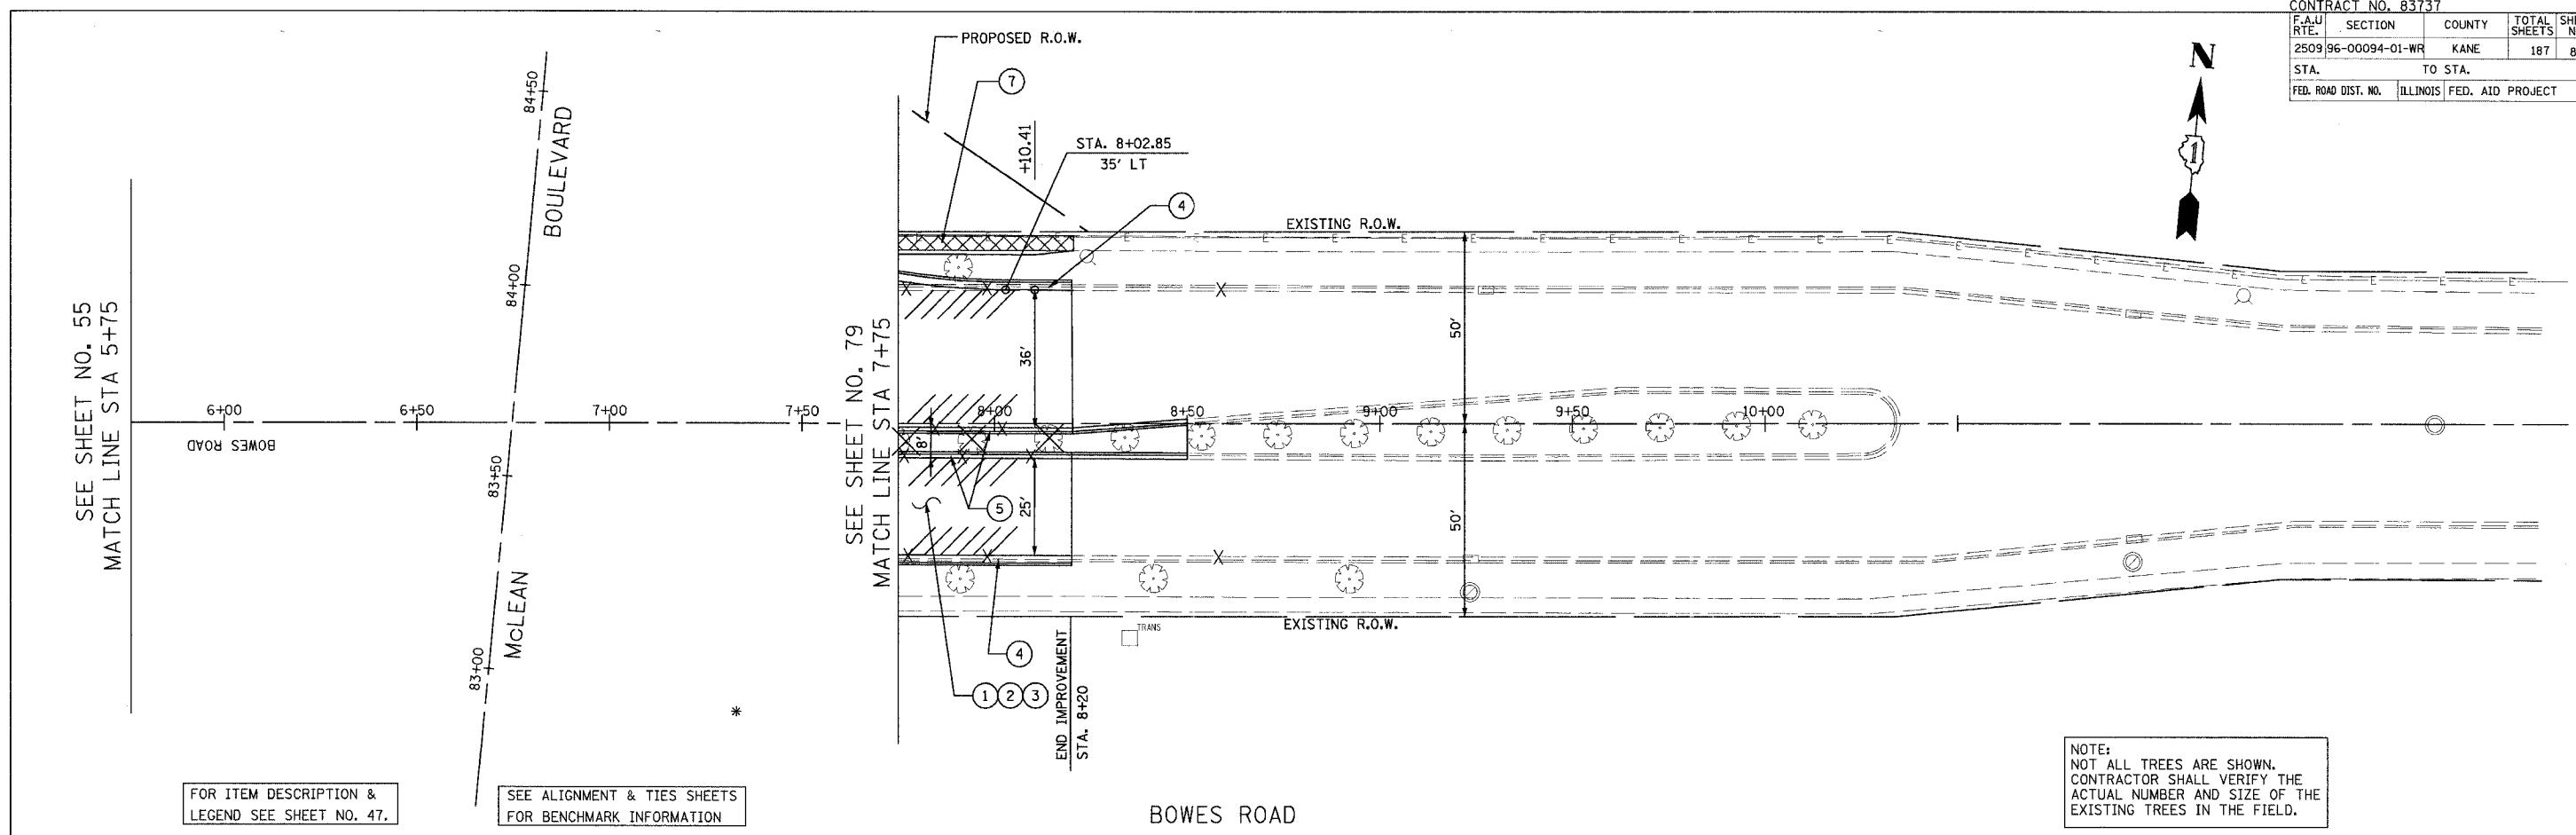


FOR ITEM DESCRIPTION & LEGEND SEE SHEET NO. 47.

SEE ALIGNMENT & TIES SHEETS FOR BENCHMARK INFORMATION

NOTE:
NOT ALL TREES ARE SHOWN.
CONTRACTOR SHALL VERIFY THE ACTUAL NUMBER AND SIZE OF THE EXISTING TREES IN THE FIELD.

PROFILE	DESIGNED	DATE
NOTE BOOK	BY	
NO.		

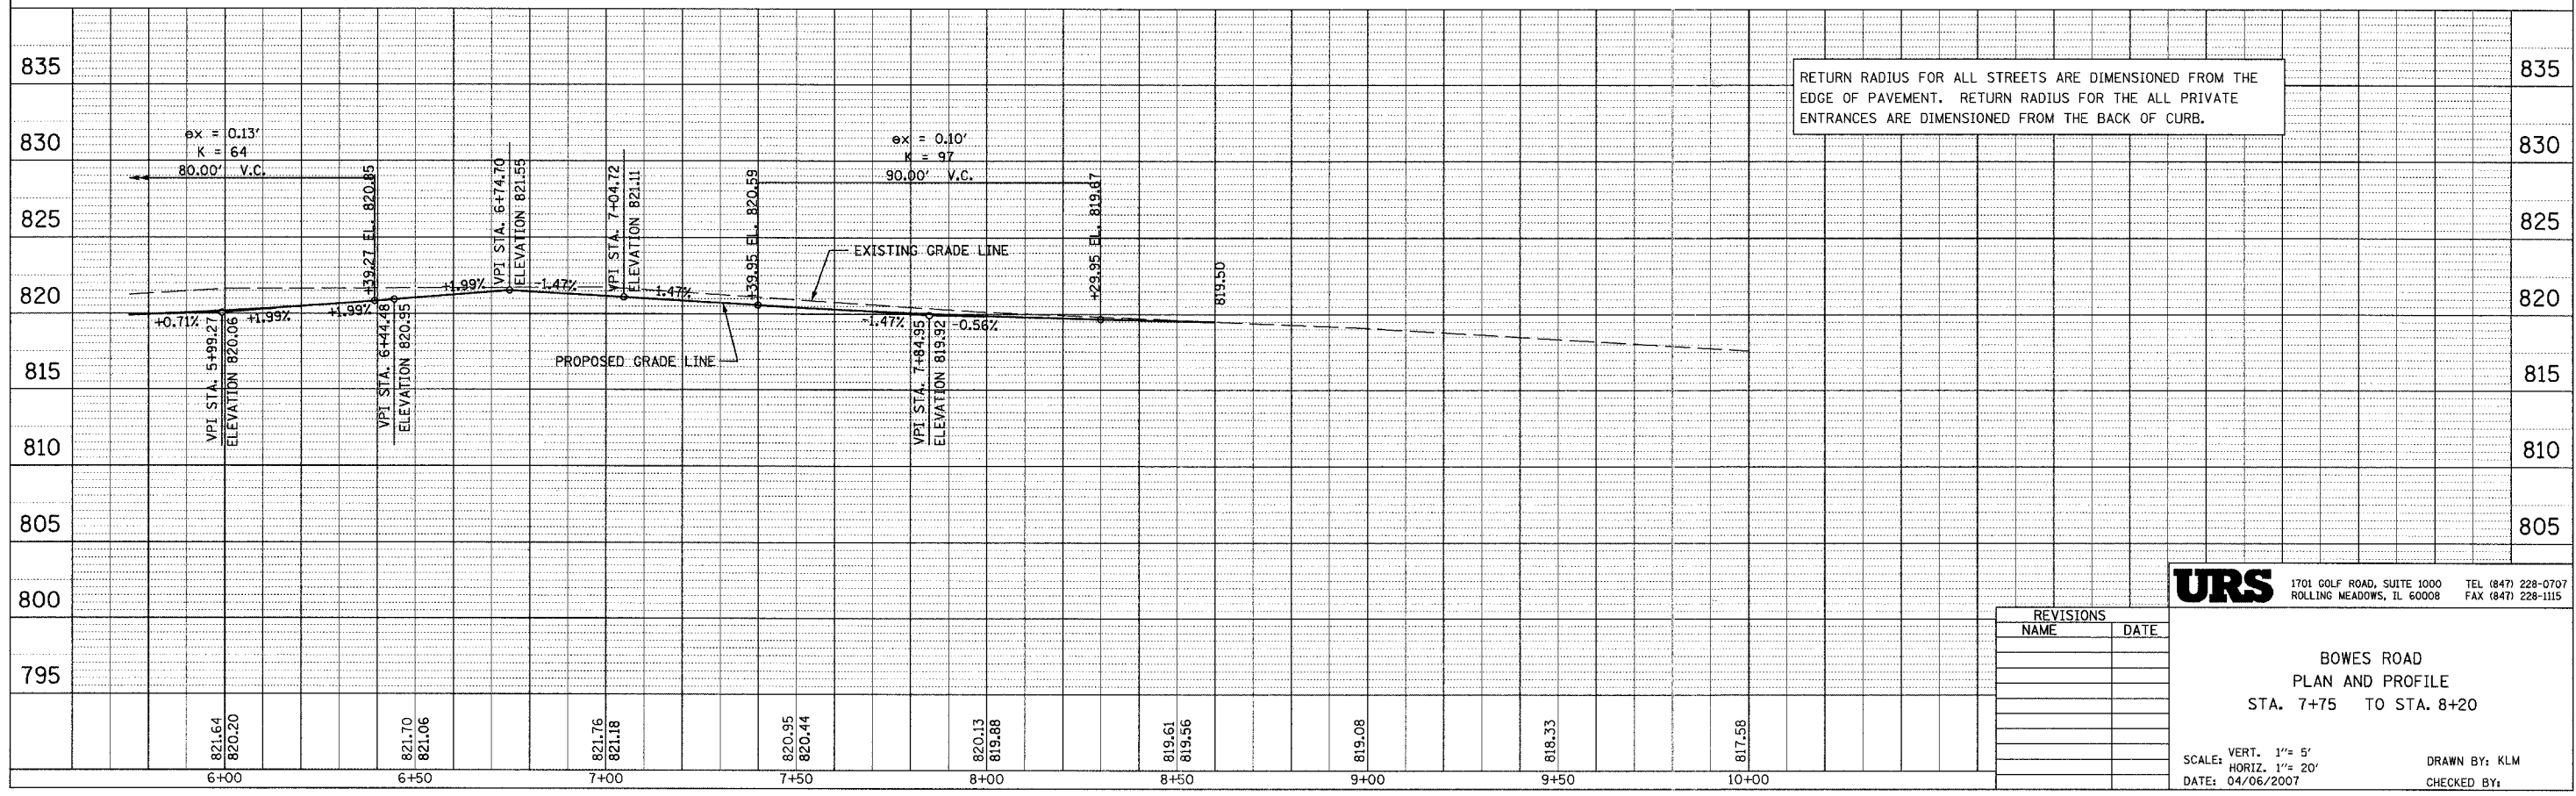

RETURN RADIUS FOR ALL STREETS ARE DIMENSIONED FROM THE EDGE OF PAVEMENT. RETURN RADIUS FOR THE ALL PRIVATE ENTRANCES ARE DIMENSIONED FROM THE BACK OF CURB.

URS 1701 GOLF ROAD, SUITE 1000 TEL (847) 228-0707
ROLLING MEADOWS, IL 60008 FAX (847) 228-1115

REVISIONS	
NAME	DATE

BOWES ROAD
PLAN AND PROFILE
STA. 7+75 TO STA. 8+20

SCALE: VERT. 1"= 5'
HORIZ. 1"= 20'
DATE: 04/06/2007
DRAWN BY: KLM
CHECKED BY: