



CONTRACT NO. 83737				
F.A.U. RTE.	SECTION	COUNTY	TOTAL SHEETS	SHEET NO.
2509	96-00094-01-WR	KANE	187	130
STA.		TO STA.		
FED. ROAD DIST. NO.		ILLINOIS FED. AID PROJECT		

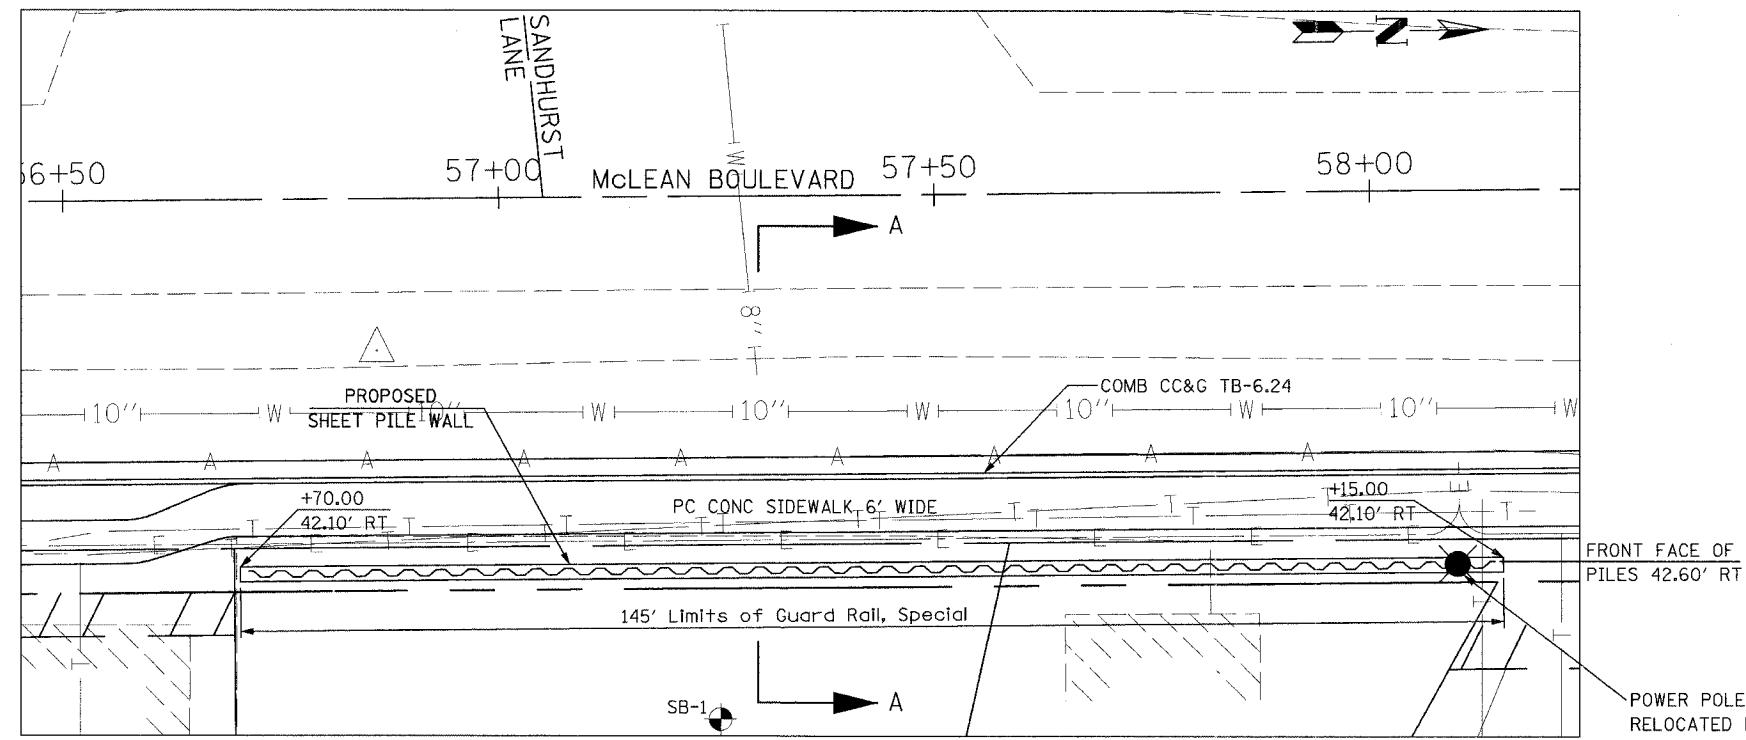


PLAN

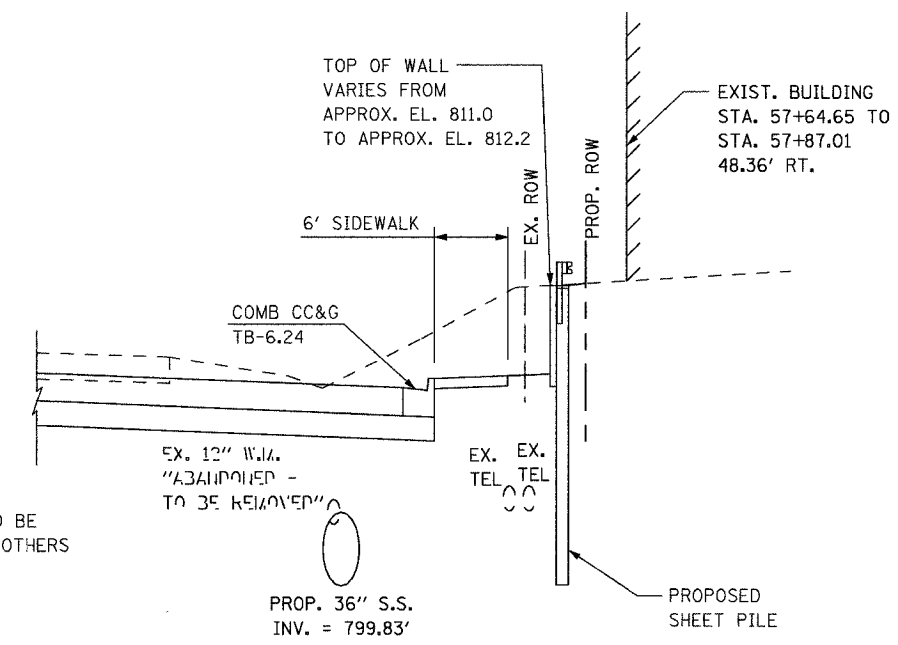

SECTION A - A

NOTE:
UTILITY LOCATIONS ARE APPROXIMATE.
CALL J.U.L.I.E. PRIOR TO DRIVING SHEETING.

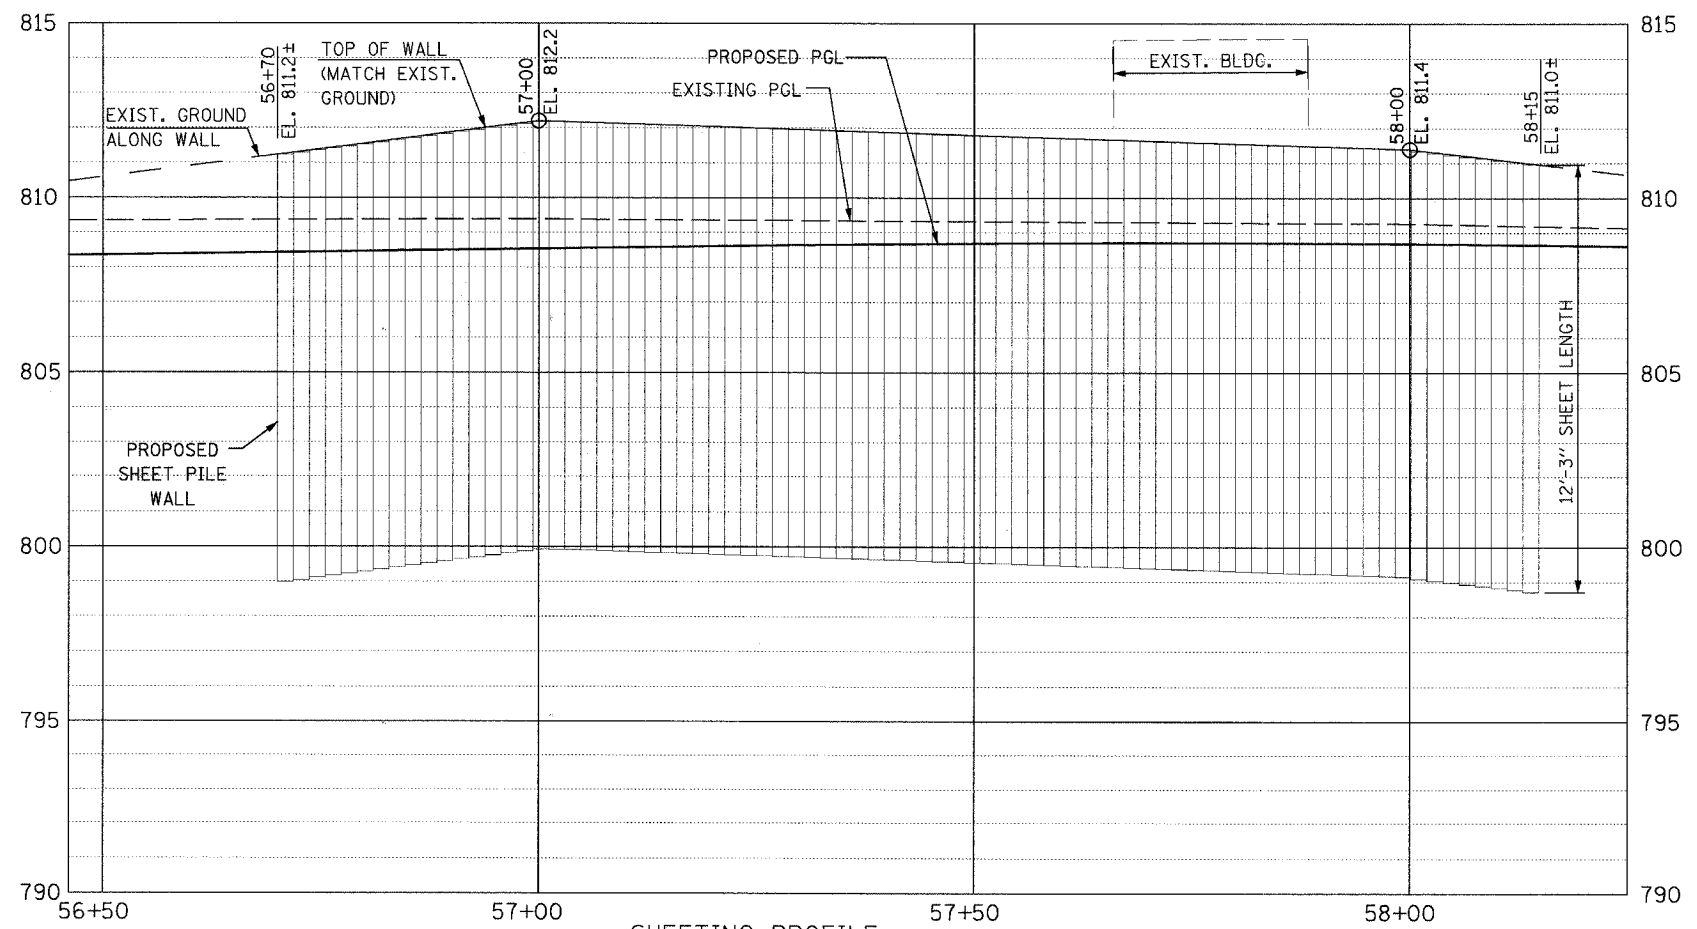

SHEETING PROFILE

Signature: _____
Lic. No. 081-005605
Current Date: 08-20-2004
License Expires: 11-30-2004

URS 100 SOUTH WACKER DRIVE TEL (312) 939-1000
SUITE 500 CHICAGO, IL 60606 FAX (312) 939-4198

REVISIONS	
NAME	DATE

McLEAN BOULEVARD
SHEET PILE WALL
PLAN AND PROFILE

SCALE: _____
DATE 04/06/2007

DRAWN BY MAD
CHECKED BY JPB