


F.A.U. RTE.	SECTION	COUNTY	TOTAL SHEETS	SHEET NO.
2509 96-00094-01-WR		KANE	187	186
STA.		TO STA.		
FED. ROAD DIST. NO.		ILLINOIS FED. AID PROJECT		

DATE	BY
NO.	
AREAS CHECKED	
NOTE BOOK	
TEMPLATE	
PLOTTED	
SURVEYED	
FINAL	

DATE	BY
NO.	
AREAS CHECKED	
NOTE BOOK	
TEMPLATE	
PLOTTED	
SURVEYED	
ORIGINAL	

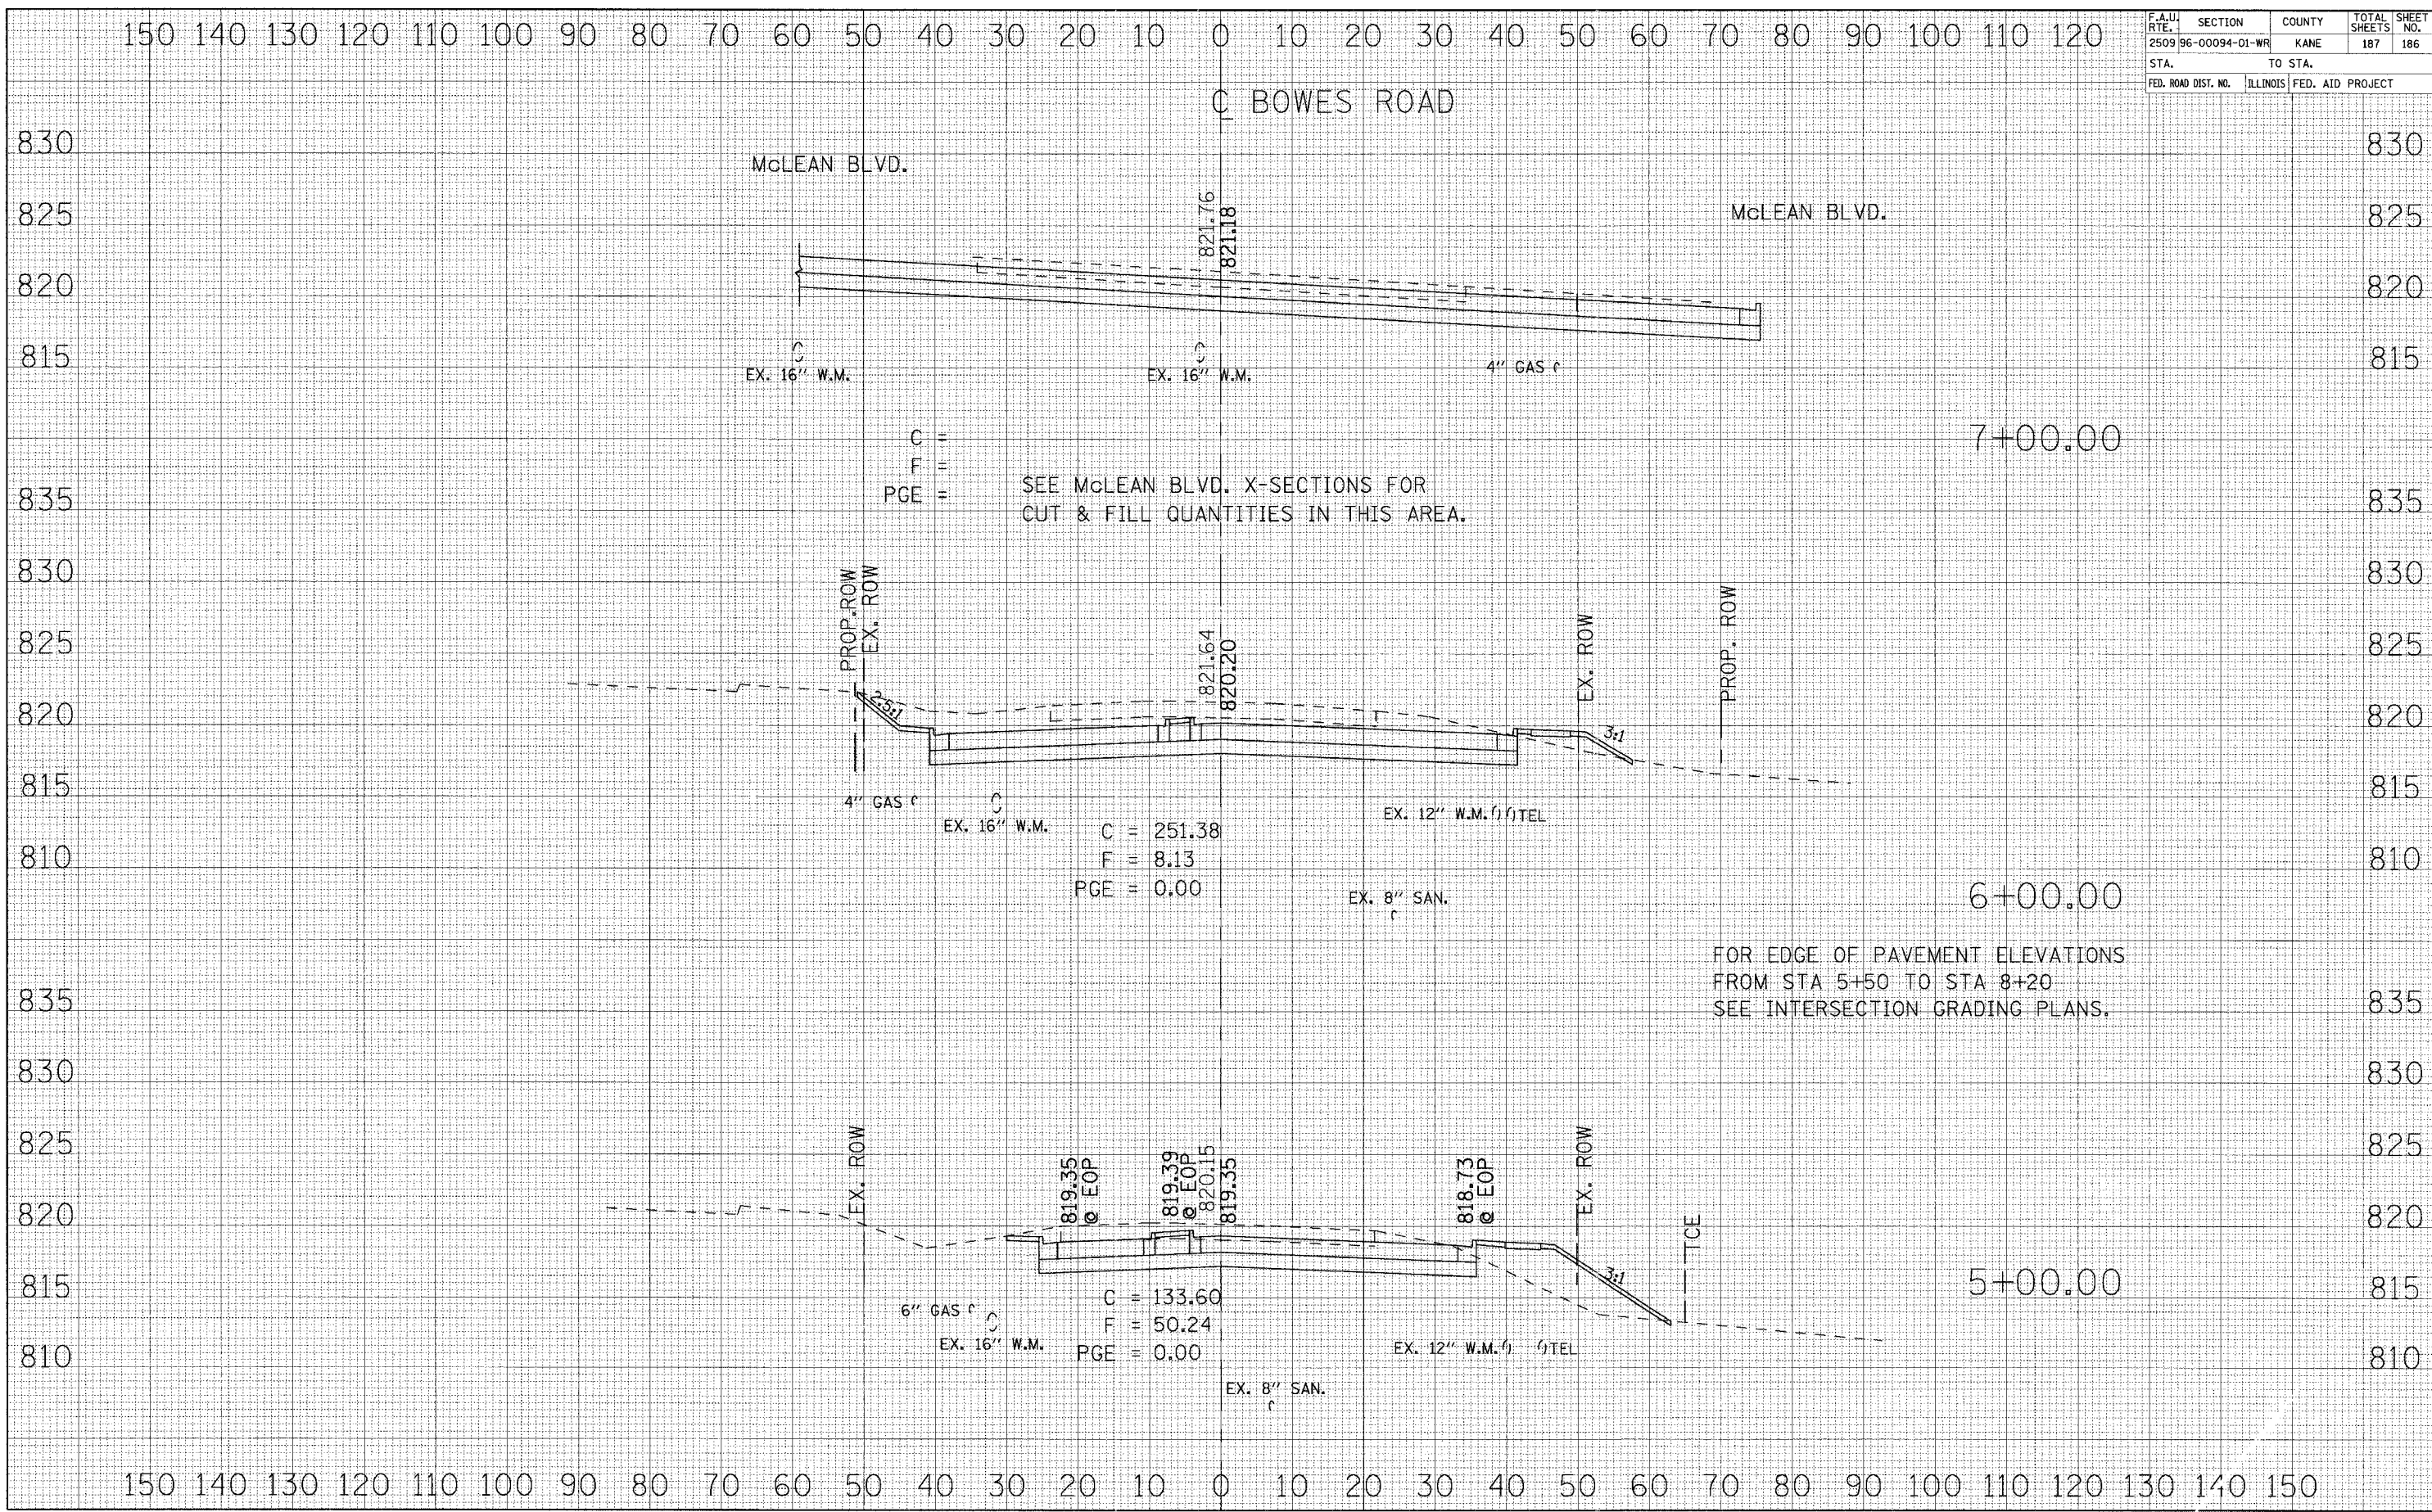

C =
F =
PGE =

SEE McLEAN BLVD. X-SECTIONS FOR CUT & FILL QUANTITIES IN THIS AREA.

C = 251.38
F = 8.13
PGE = 0.00

C = 133.60
F = 50.24
PGE = 0.00

FOR EDGE OF PAVEMENT ELEVATIONS FROM STA 5+50 TO STA 8+20 SEE INTERSECTION GRADING PLANS.

150 140 130 120 110 100 90 80 70 60 50 40 30 20 10 0 10 20 30 40 50 60 70 80 90 100 110 120

150 140 130 120 110 100 90 80 70 60 50 40 30 20 10 0 10 20 30 40 50 60 70 80 90 100 110 120 130 140 150