
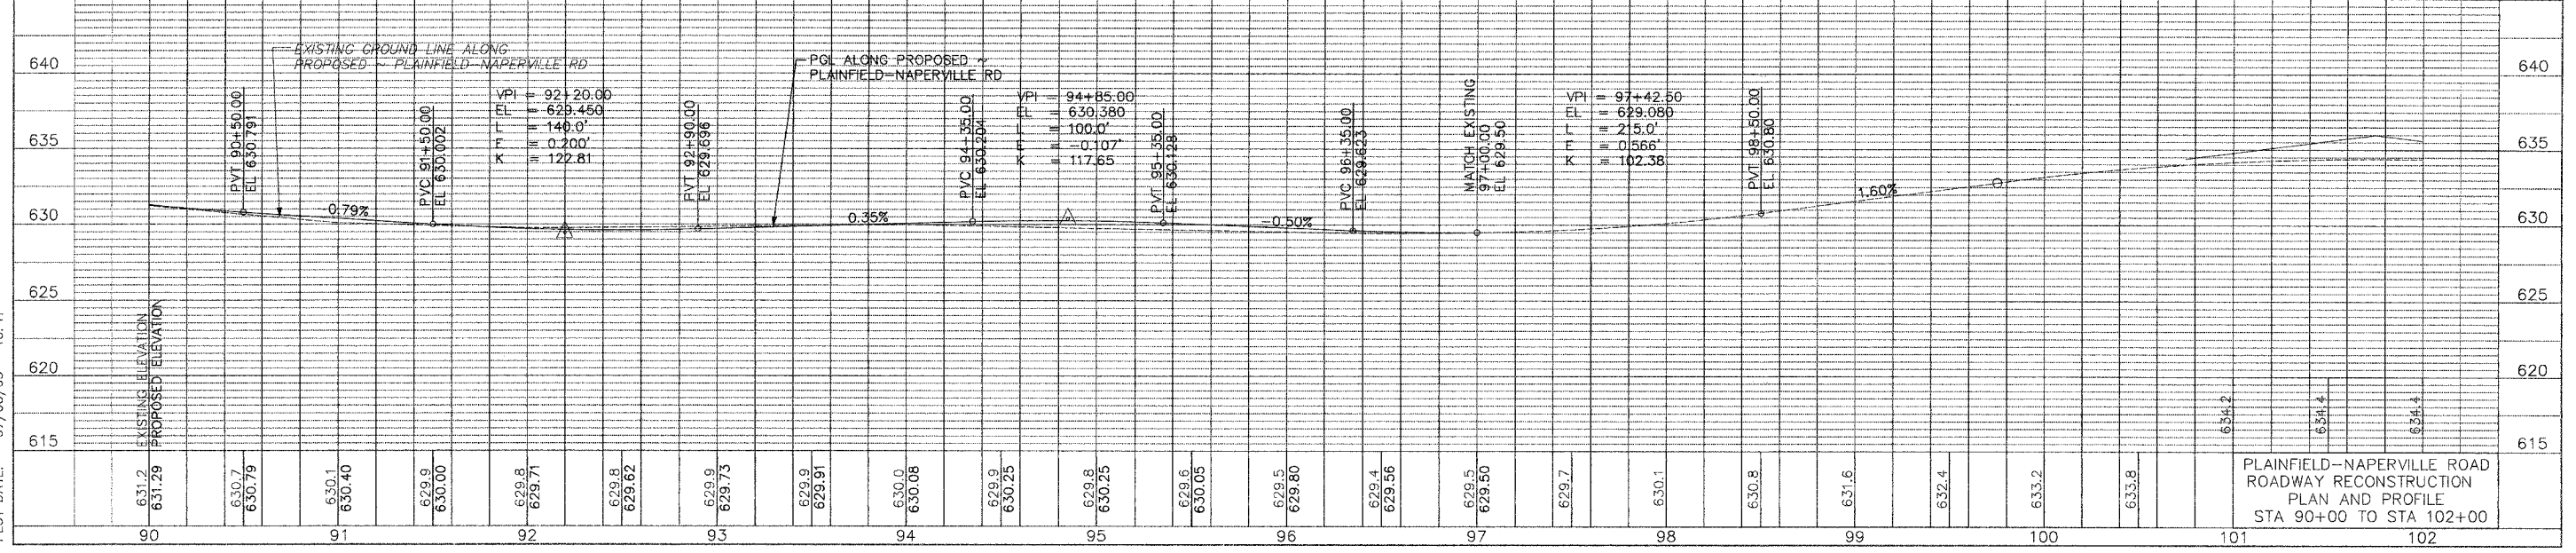
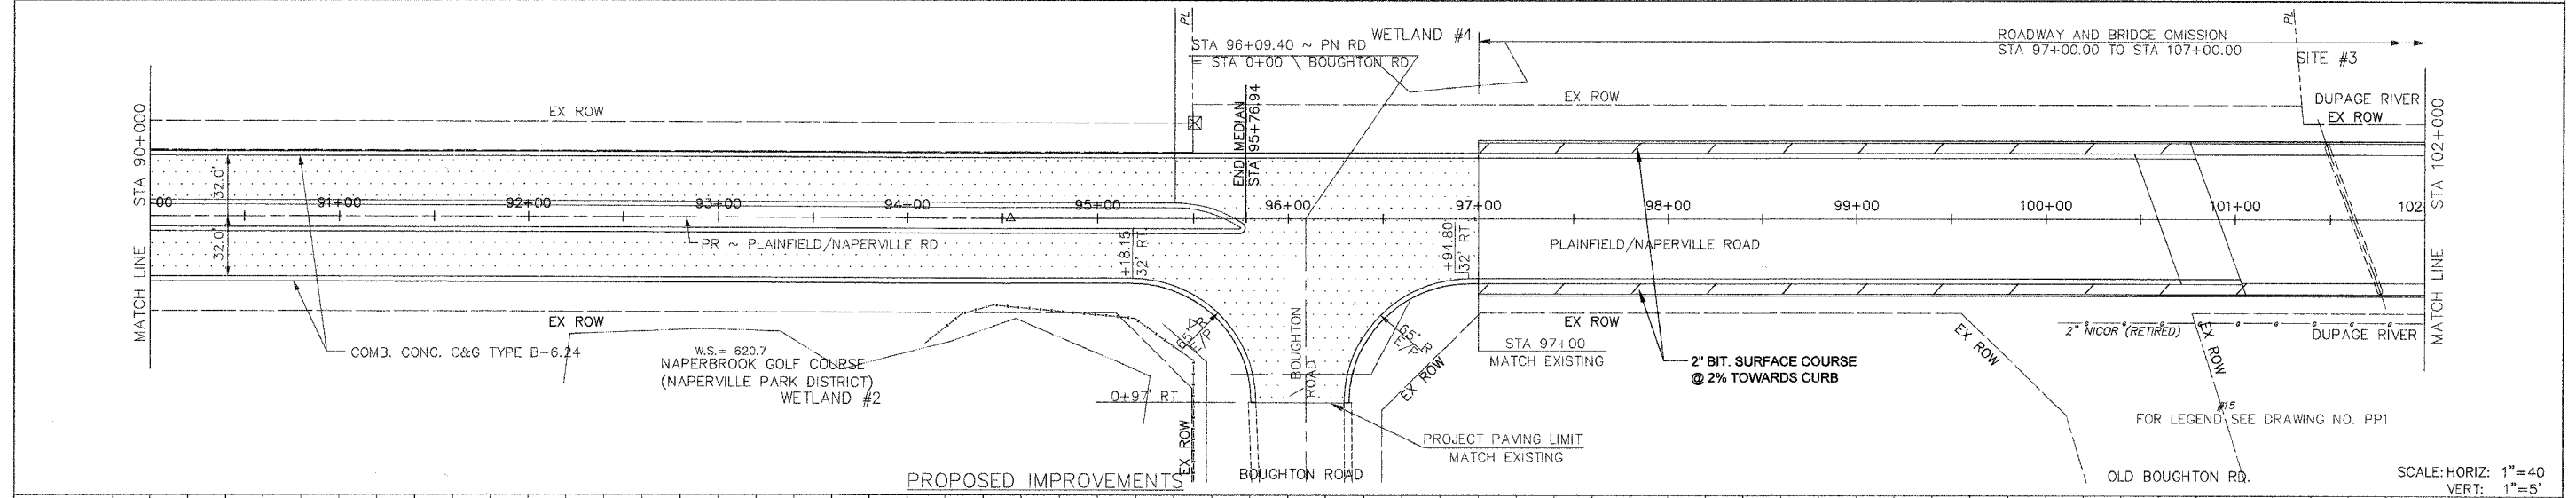


\* 98-00036-19-FP

ROUTE NO.	SECTION	COUNTY	TOTAL SHEETS	SHEET NO.
FAU 2545	*	WILL	147	42
FED. DIST. NO. 7		CONTRACT NO. 83896		

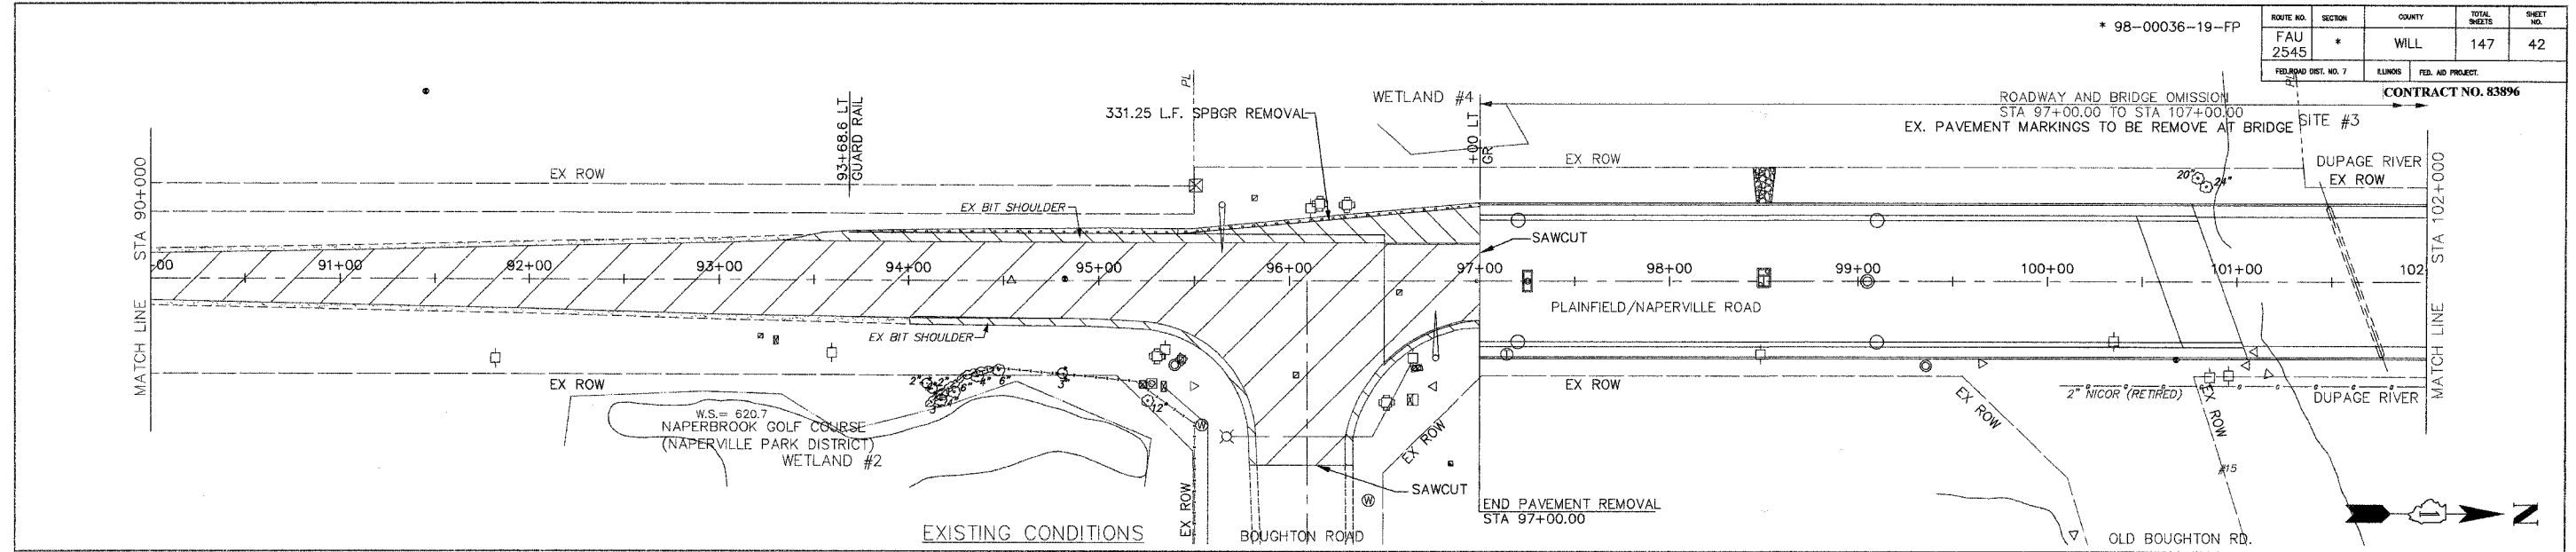

DRAWING ID: G:\20050023 - Plainfield-Naperville Road.dwg\PLNPRO3.dwg  
 PLOT DATE: 07/08/05 - 10:41

SCALE: HORIZ: 1"=40'  
 VERT: 1"=5'

PLAINFIELD-NAPERVILLE ROAD  
 ROADWAY RECONSTRUCTION  
 PLAN AND PROFILE  
 STA 90+00 TO STA 102+00