
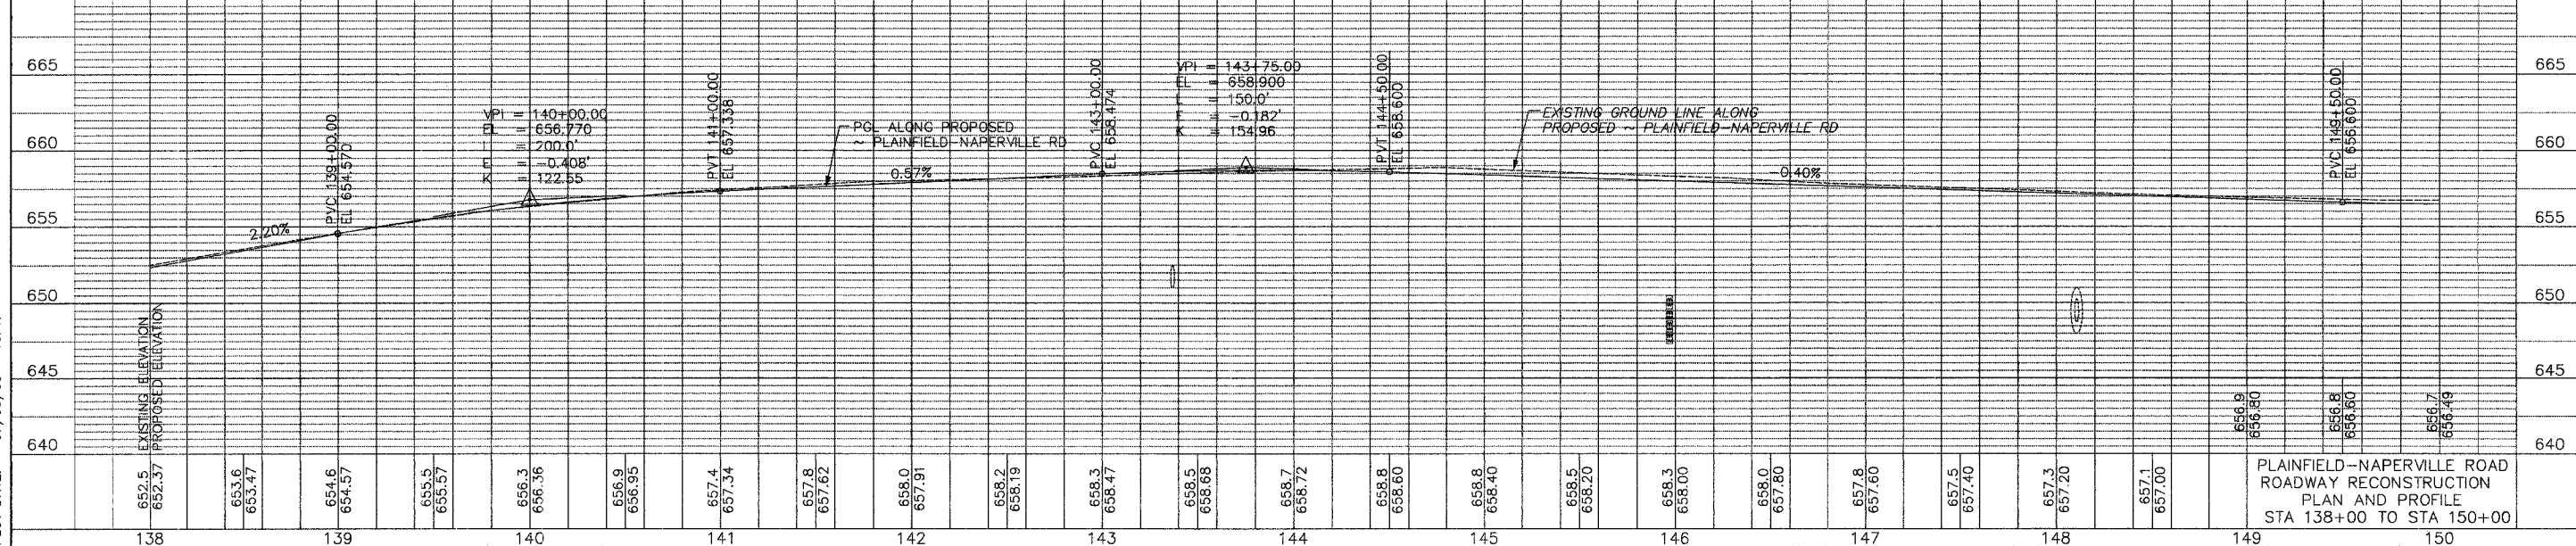
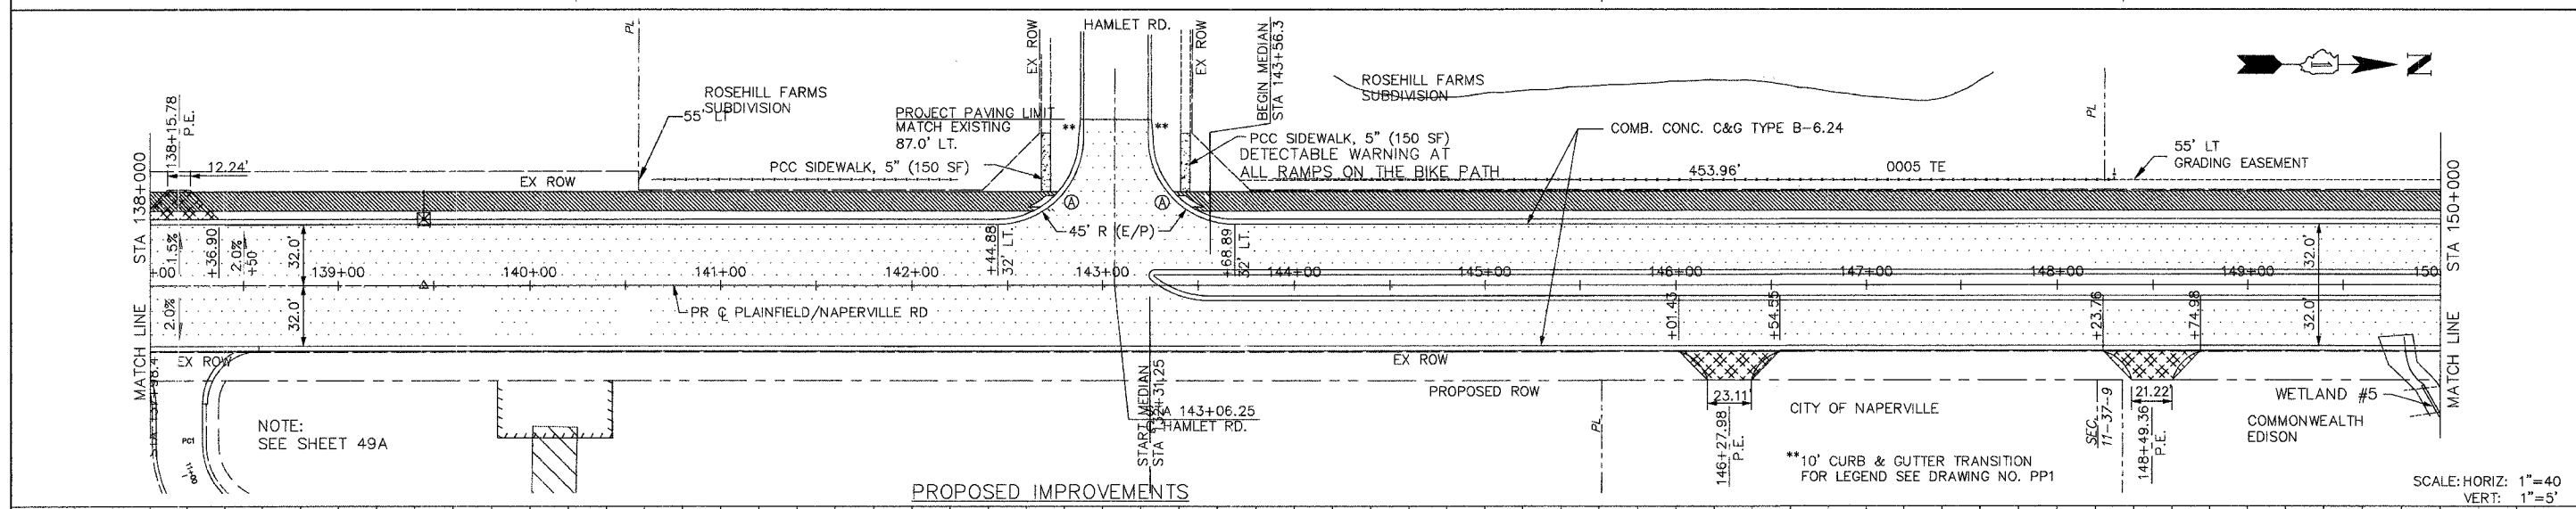


* 98-00036-19-FP

ROUTE NO.	SECTION	COUNTY	TOTAL SHEETS	SHEET NO.
FAU 2545	*	WILL	147	46
FEDERAL DIST. NO. 7		ILLINOIS	FED. AID PROJECT:	

CONTRACT NO. 83896

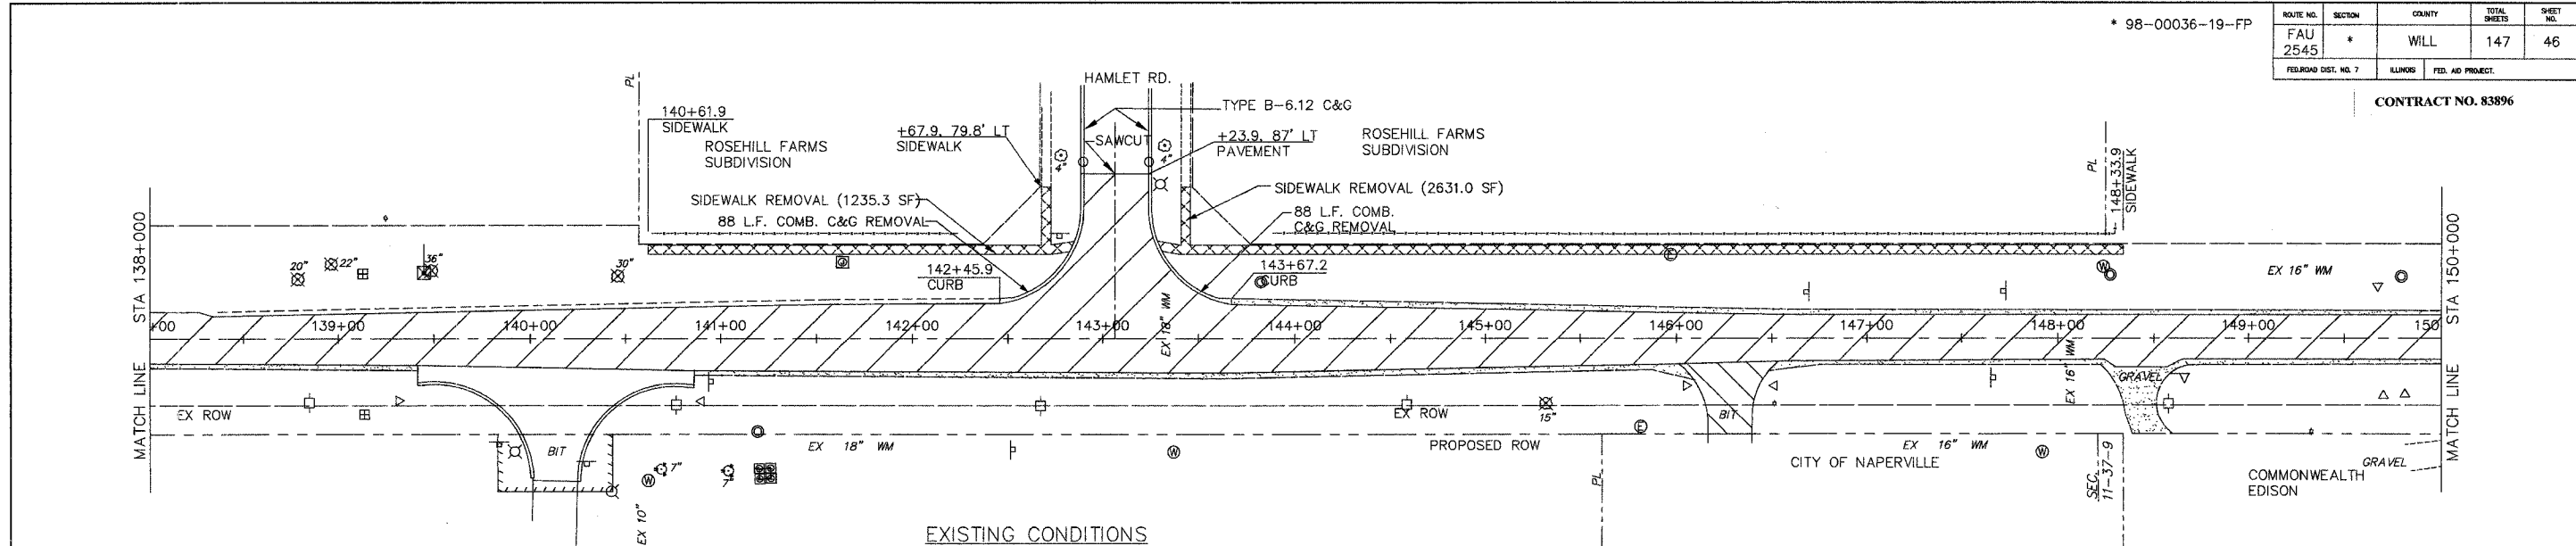

DRAWING ID: G:\20030023 - Plainfield-Naperville Road\dwg\PLNPR07.dwg
PLOT DATE: 07/05/05 - 10:47

SCALE: HORIZ: 1"=40'
VERT: 1"=5'

PLAINFIELD-NAPERVILLE ROAD
ROADWAY RECONSTRUCTION
PLAN AND PROFILE
STA 138+00 TO STA 150+00