
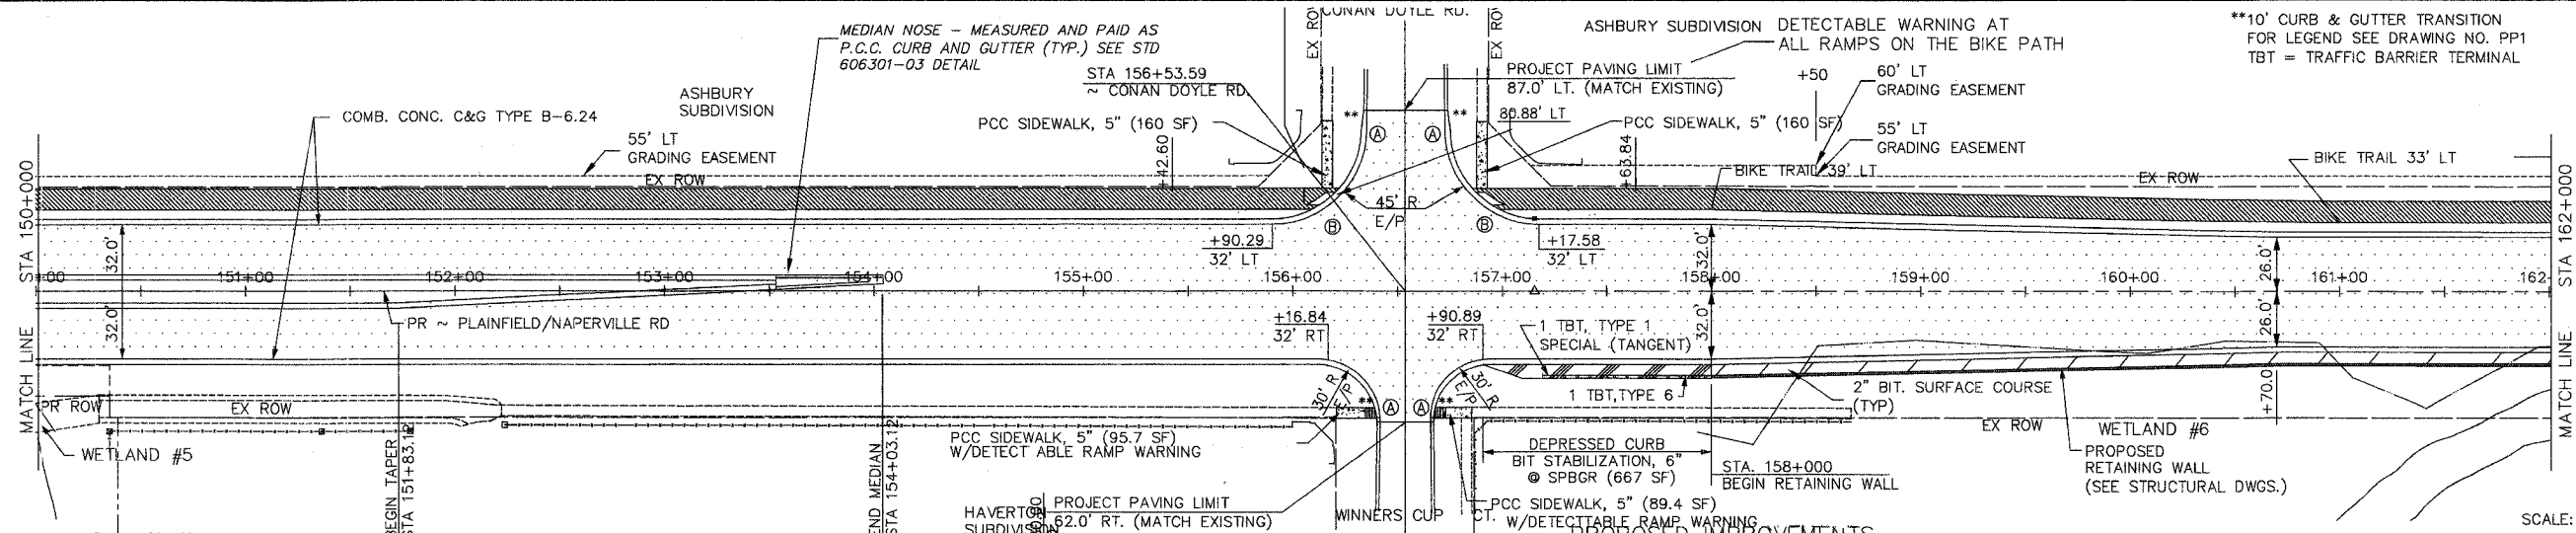


* 98-00036-19-FP


ROUTE NO.	SECTION	COUNTY	TOTAL SHEETS	SHEET NO.
FAU 2545	*	WILL	147	47
FED. ROAD DIST. NO. 7		KILOMETS	FED. AID PROJECT	

CONTRACT NO. 83896

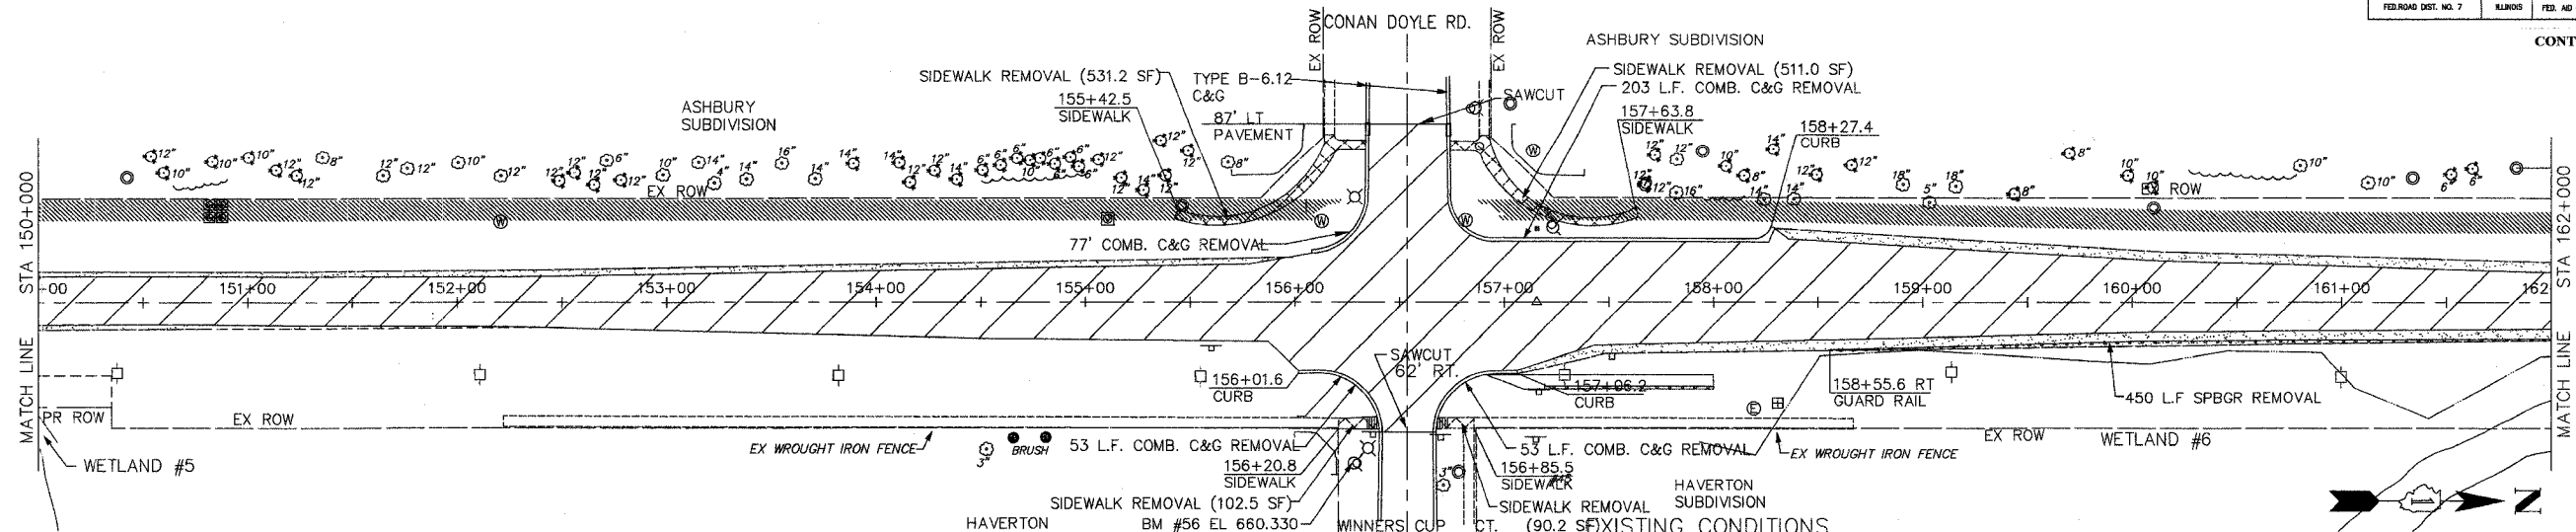

**10' CURB & GUTTER TRANSITION FOR LEGEND SEE DRAWING NO. PP1
TBT = TRAFFIC BARRIER TERMINAL

SCALE: HORIZ: 1"=40
VERT: 1"=5'

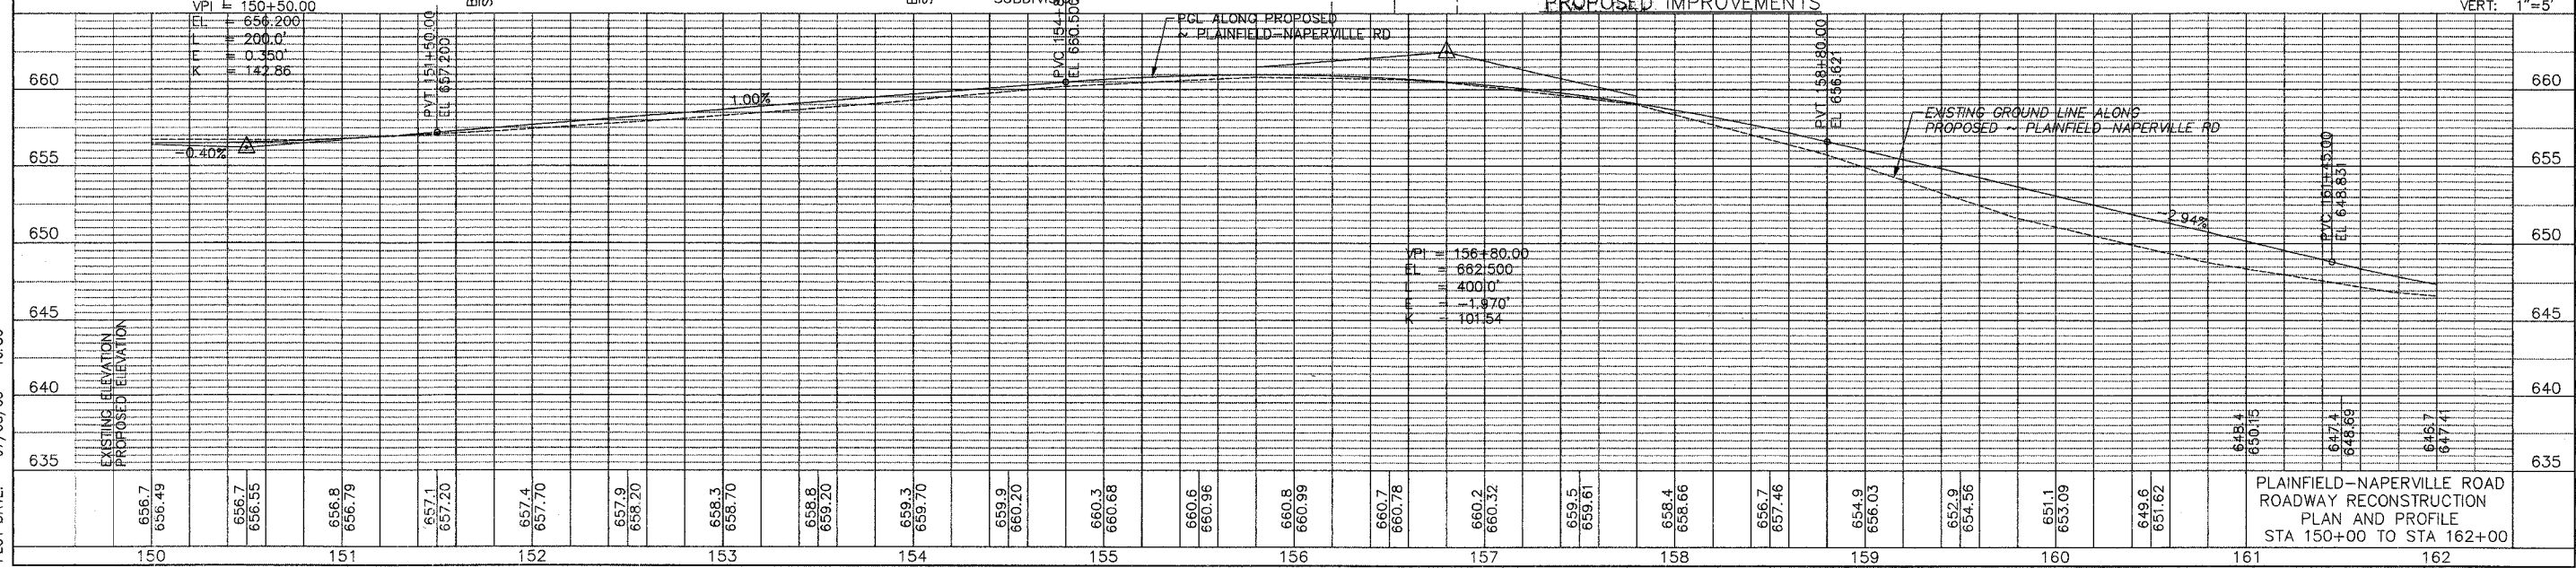

PLAINFIELD-NAPERVILLE ROAD
ROADWAY RECONSTRUCTION
PLAN AND PROFILE
STA 150+00 TO STA 162+00

DRAWING ID: G:\20030023 - Plainfield-Naperville Road\dwg\PLNPROB.dwg
PLOT DATE: 07/08/05 - 10:50