
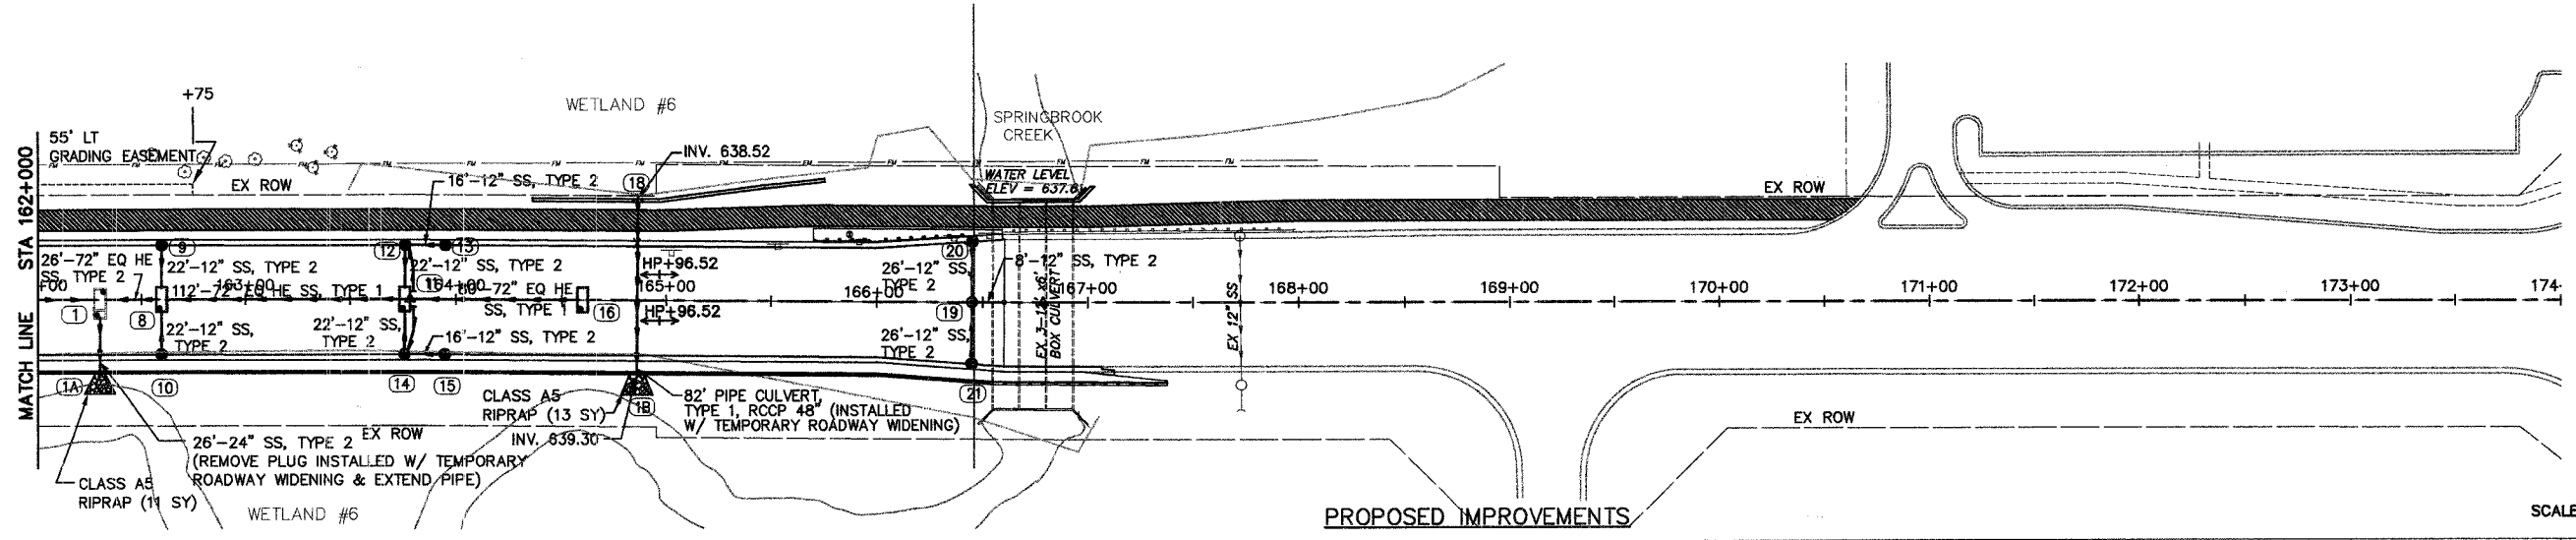



* 98-00036-19-FP

ROUTE NO.	SECTION	COUNTY	TOTAL SHEETS	SHEET NO.
FAU 2545	*	WILL	147	58
FEDERATION DIST. NO. 7		BLK/CD	FED. AID PROJECT	

CONTRACT NO. 83896

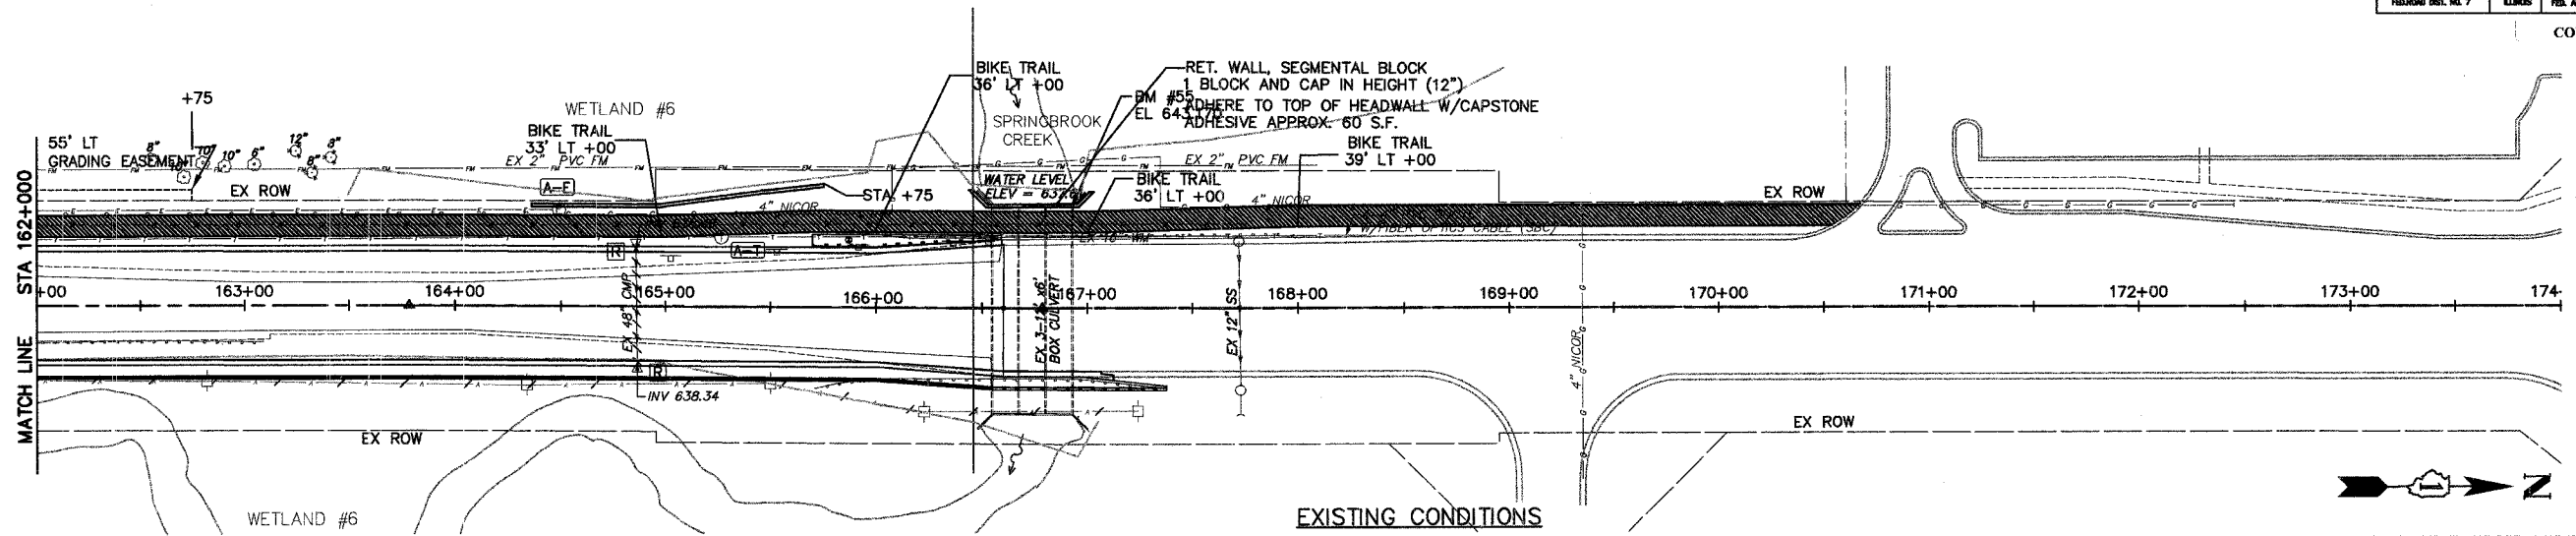

SCALE: HORIZ: 1"=40
VERT: 1"=5'

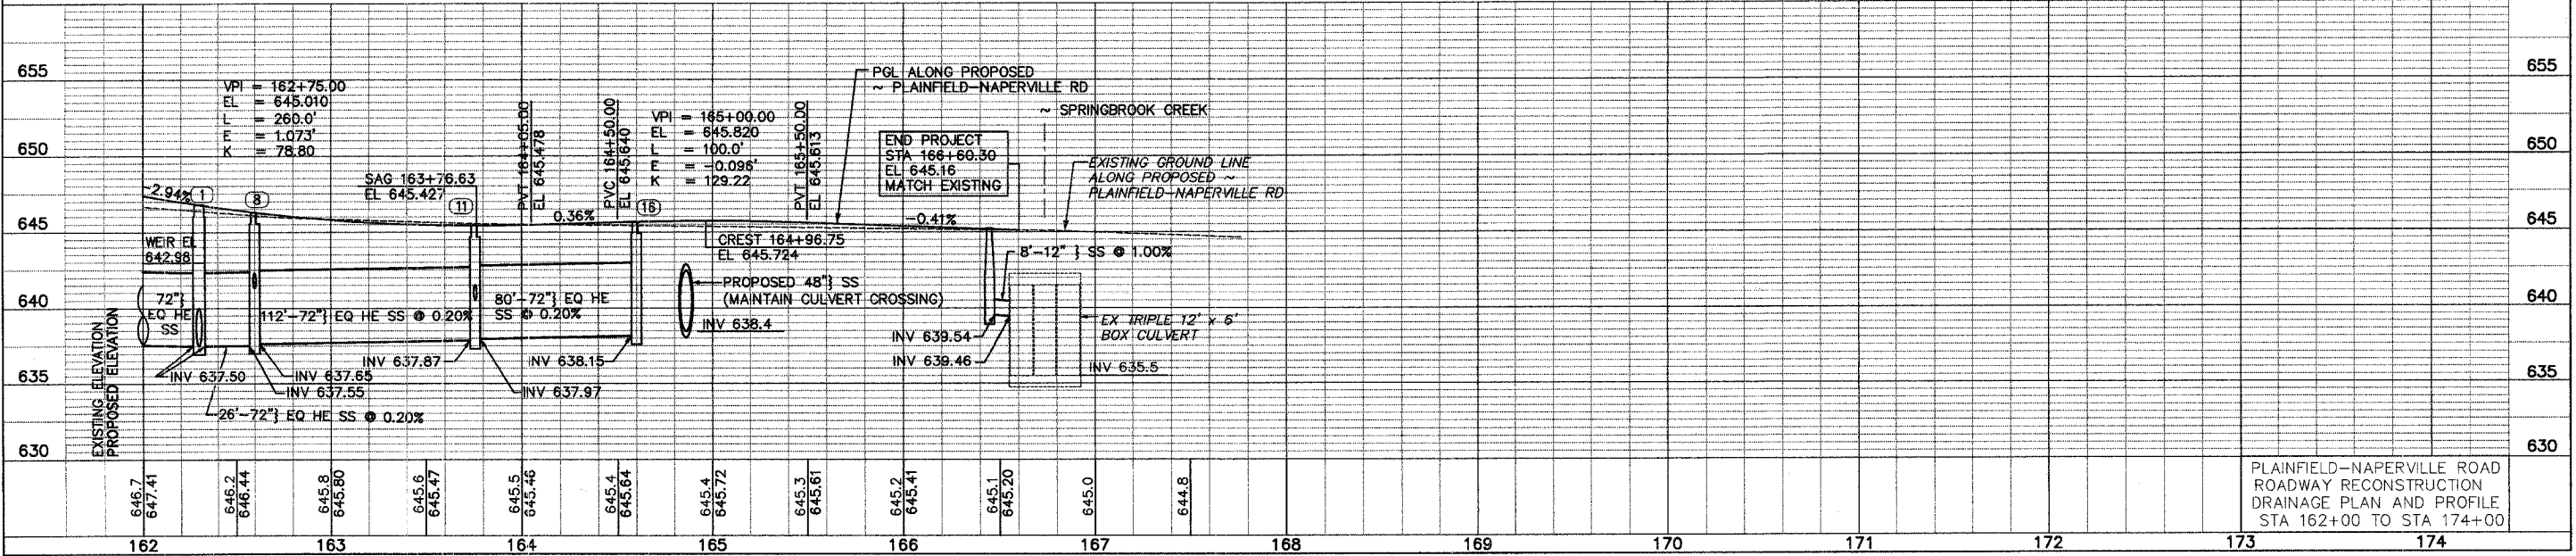

PLAINFIELD-NAPERVILLE ROAD
ROADWAY RECONSTRUCTION
DRAINAGE PLAN AND PROFILE
STA 162+00 TO STA 174+00

DRAWING ID: G:\20030023 - Plainfield-Naperville Road\dwg\DRN09.dwg
PLOT DATE: 07/08/05 - 14:47

DRN9