


ROUTE NO.	SECTION	COUNTY	TOTAL SHEETS	SHEET NO.
FAU 2545	*	WILL	147	68
FEDERAL DIST. NO. 7		ALIGNMENT	FED. AID PROJECT	

* 98-00036-19-FP
CONTRACT NO. 83896

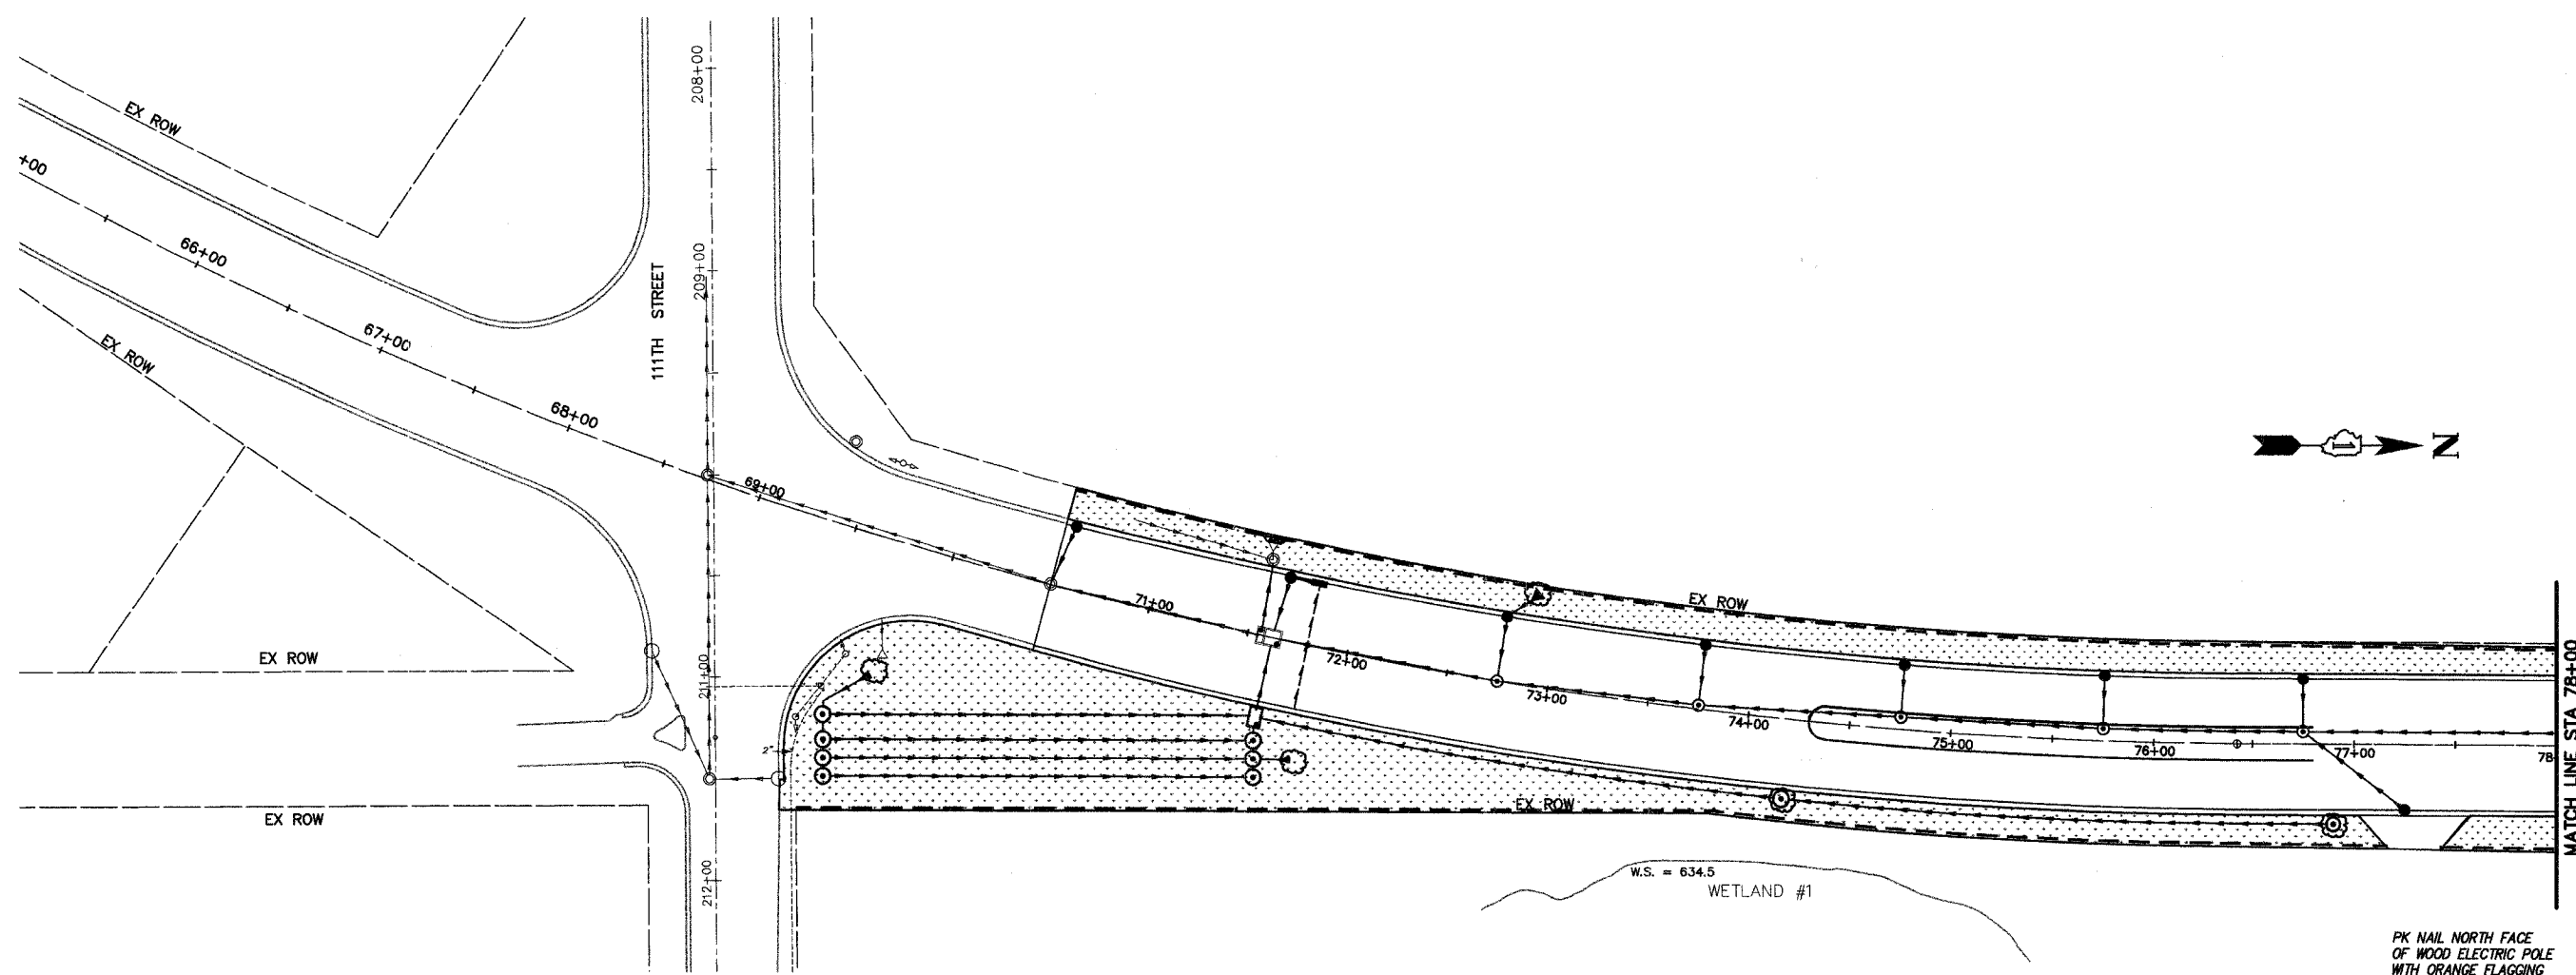

LEGEND



P1
DRAWING ID: G:\20030023 - Plainfield-Naperville Road\dwg\TEC58T02.dwg
PLOT DATE: 07/08/05 - 08:18

WILL COUNTY DEPARTMENT OF HIGHWAYS			
PLAINFIELD-NAPERVILLE ROAD (C.H. 14)			
ROADWAY RECONSTRUCTION			
TEMPORARY EROSION CONTROL - STAGE 2 AND 3			
STA 69+66 TO STA 78+00			
McDonough Associates Inc. Engineers/Architects		DESIGNED BY: JTF CHECKED BY: NJL DRAWN BY: JTF	SCALE: 1" = 40'
NO.	DATE	REVISION	BY

TEC05