

PLAN	DATE	BY
DESIGNED		
NOTED		
PLANNED		
FILED		



PROFILE	DATE	BY
DESIGNED		
NOTED		
PLANNED		
FILED		

C:\Users\jlm2001\OneDrive\Documents\111+05.00 to 122+00.00\111+05.00 to 122+00.00.dgn
4/7/2007

P.I. STA. = 116+47.95
 $\Delta = 23^\circ 07' 03''$ (L.T.)
 $D = 2^\circ 25' 56''$
 $R = 2355.60'$
 $T = 481.77'$
 $L = 950.43'$
 $E = 48.76'$
 $e = 5.0\%$ (EXISTING)
P.C. STA. = 111+66.19
P.T. STA. = 121+16.61


F.A.P. RTE.	SECTION	COUNTY	TOTAL SHEETS	SHEET NO.
365	01-00273-00-CH	KANE	172	26
STA.	TO STA.			
FED. ROAD DIST. NO.	ILLINOIS	FED. AID PROJECT		

CONTRACT NO. 83906

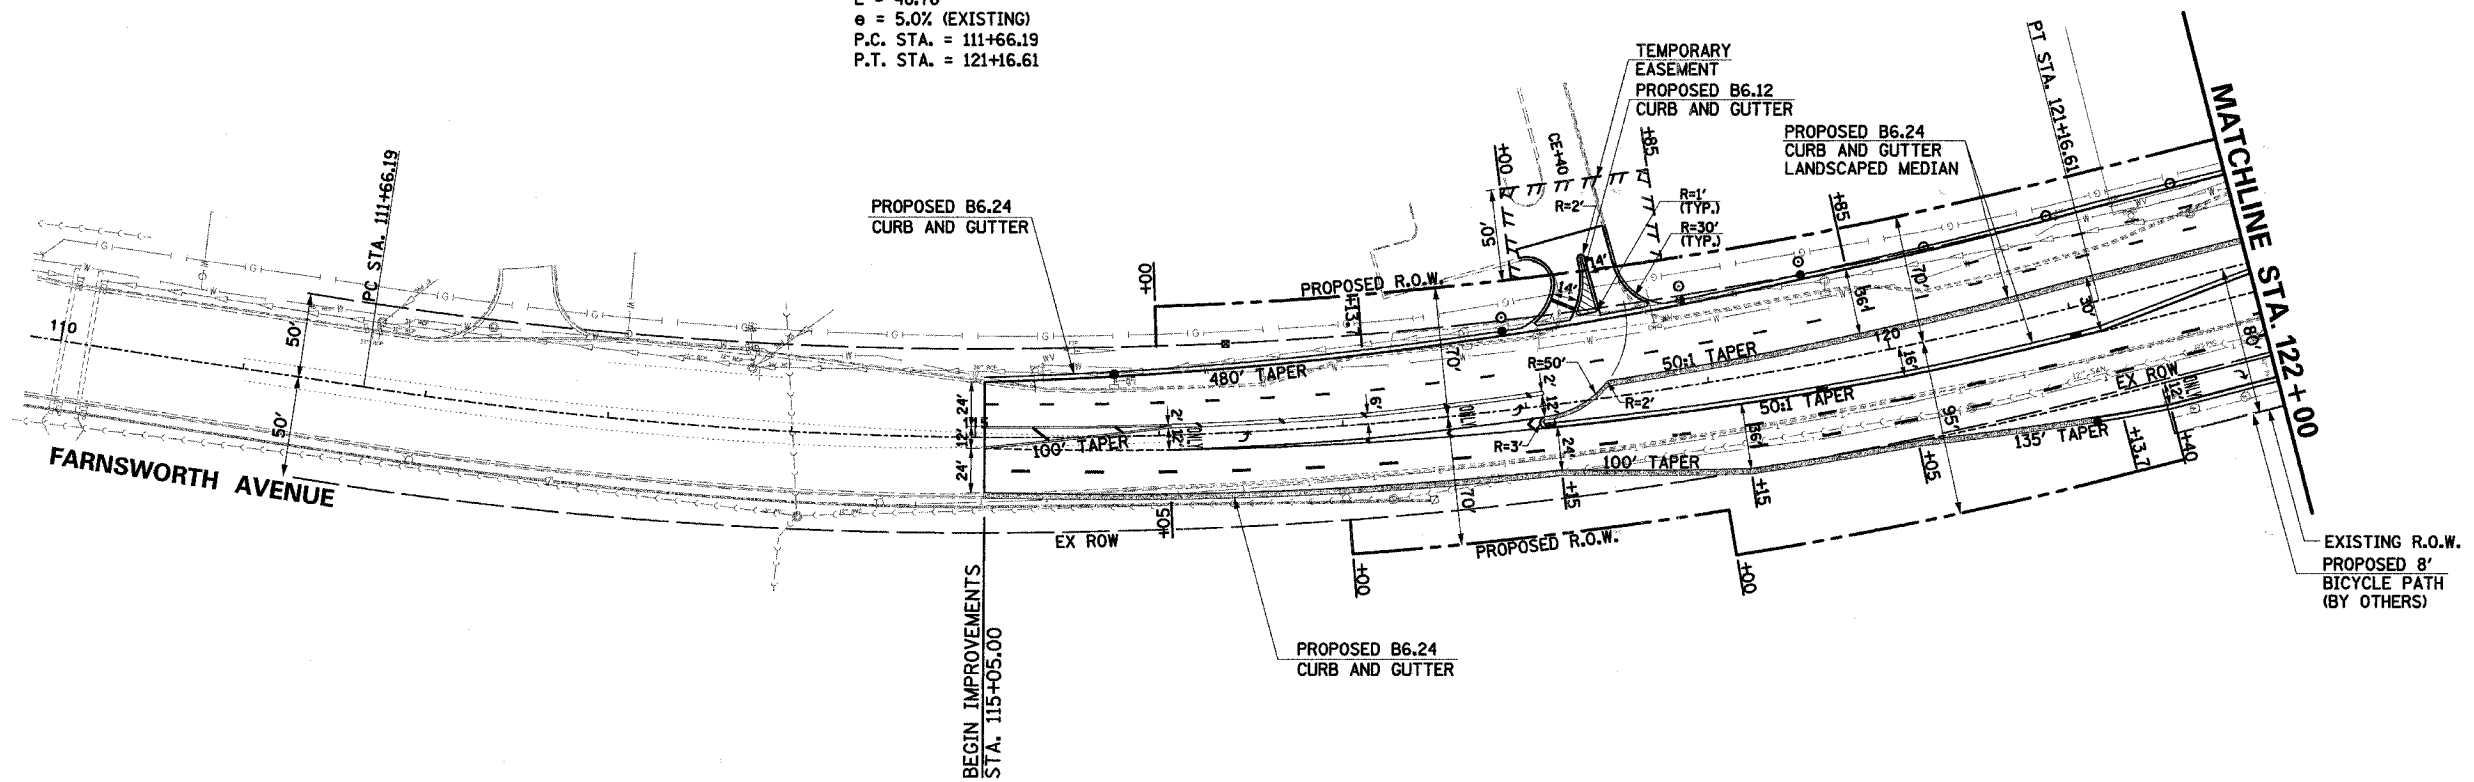 

LEGEND

- REVERSE PITCH CURB & GUTTER
- CONCRETE MEDIAN SURFACE, 4 INCH

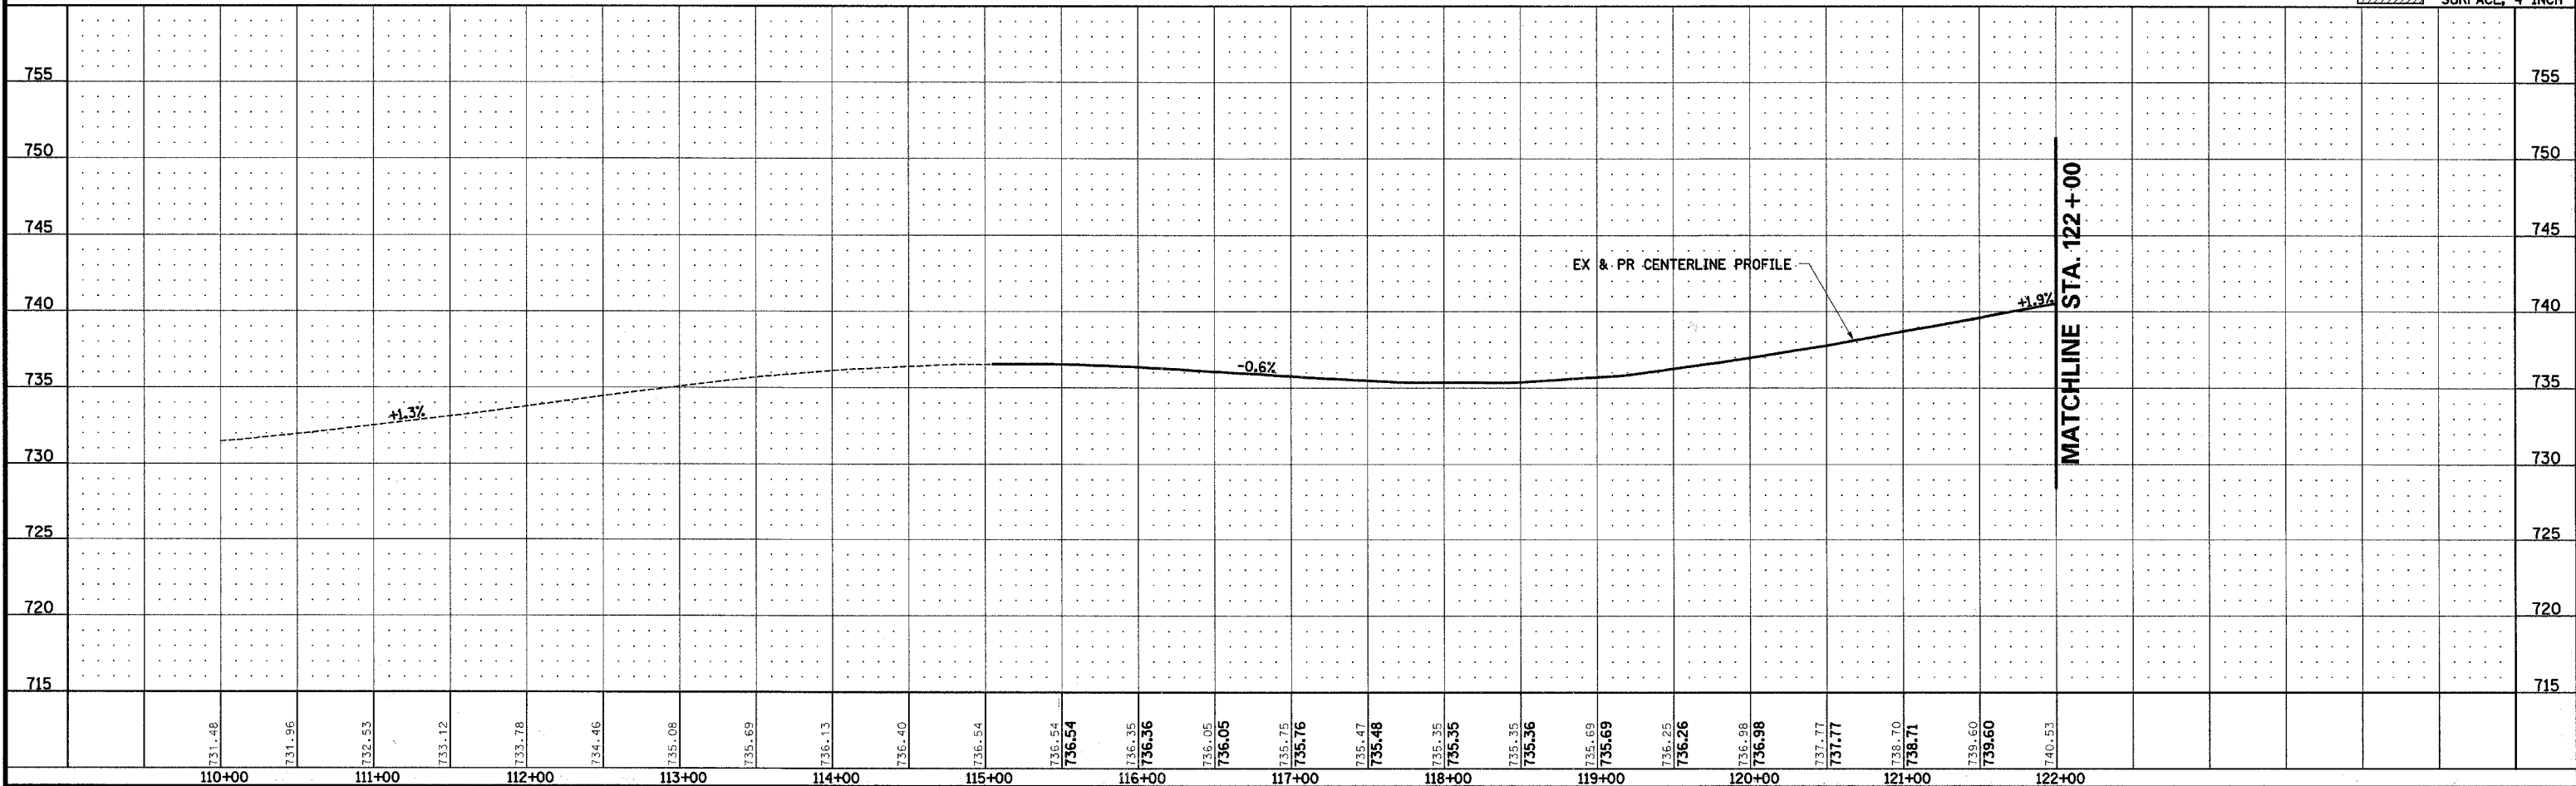

FARNSWORTH AVENUE STA. 115 + 05.00 TO STA. 122 + 00.00 - PLAN AND PROFILE