


PROFILE	SURVEYED	BY	DATE
NOTE BOOK	PLOTTED		
IND. _____	GRADES CHECKED		
	B.M. NOTED		
	STRUCTURE NOTAT'NS CHKD		

```
:+jobs+gmltha2001#010321_ko_rte56#code#fin_deg#321...arsn02.dgn
```

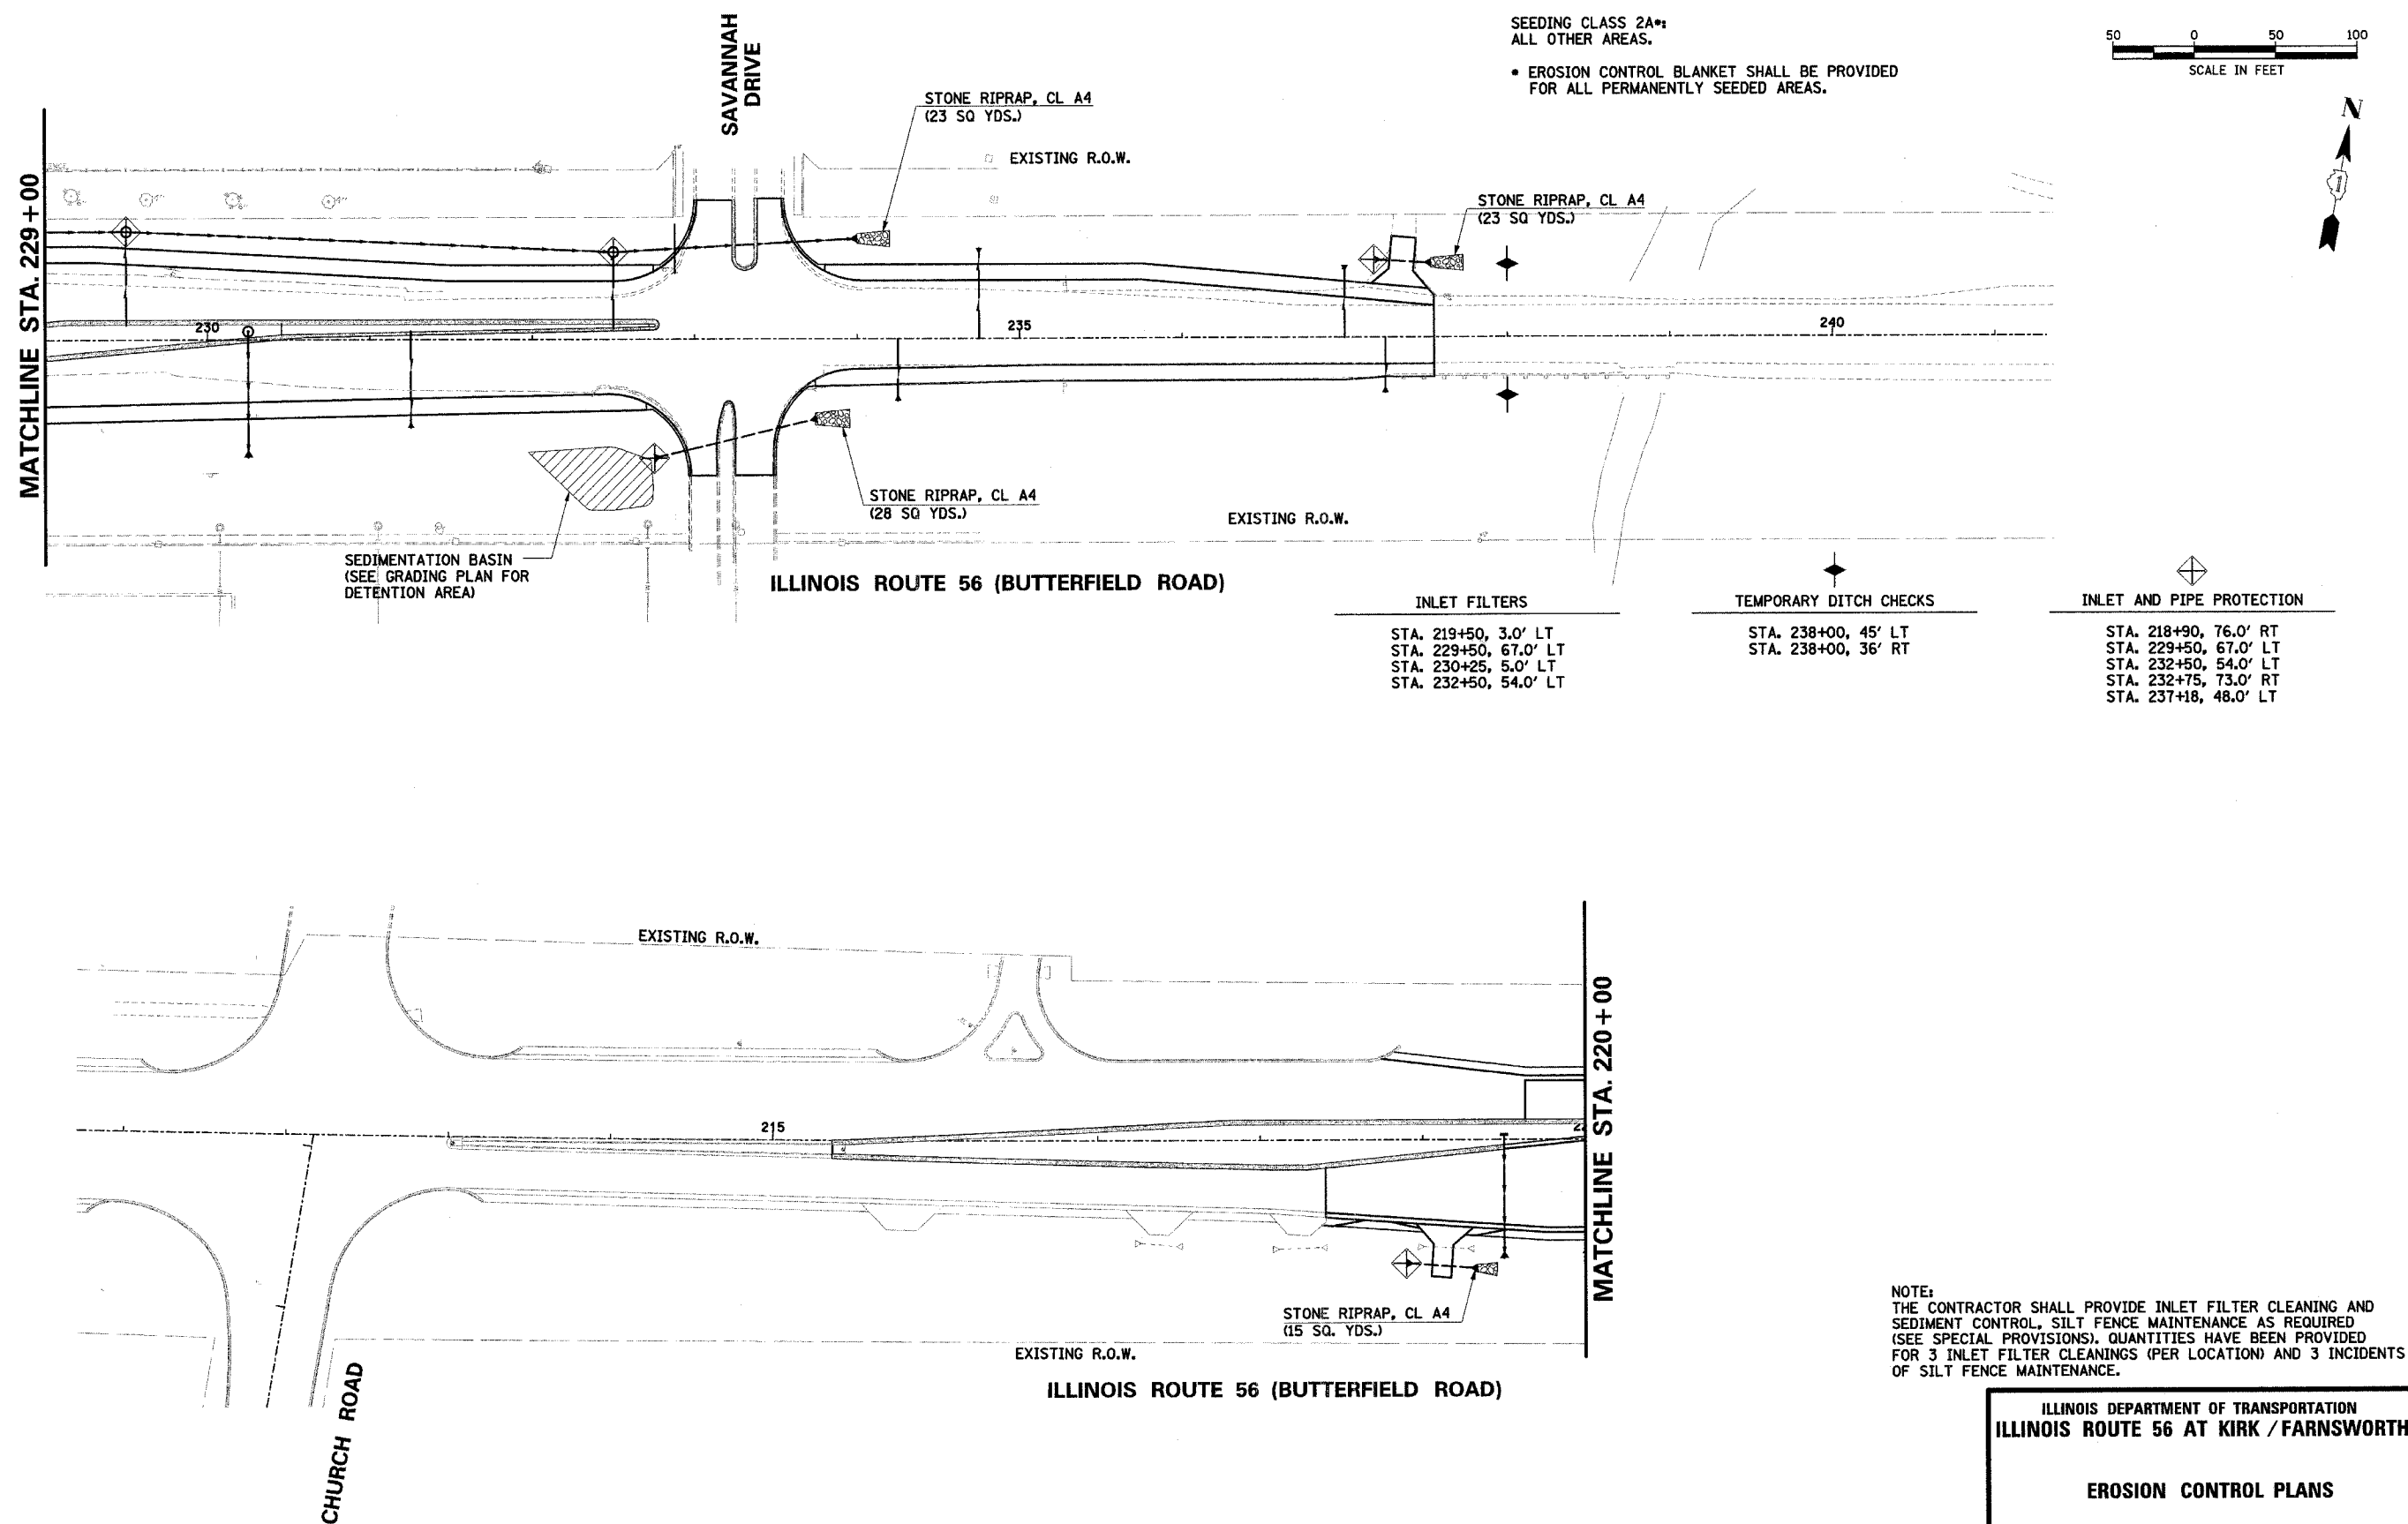

NOTE:
THE CONTRACTOR SHALL PROVIDE INLET FILTER CLEANING AND SEDIMENT CONTROL, SILT FENCE MAINTENANCE AS REQUIRED (SEE SPECIAL PROVISIONS). QUANTITIES HAVE BEEN PROVIDED FOR 3 INLET FILTER CLEANINGS (PER LOCATION) AND 3 INCIDENTS OF SILT FENCE MAINTENANCE.

ILLINOIS DEPARTMENT OF TRANSPORTATION
ILLINOIS ROUTE 56 AT KIRK / FARNSWORTH

EROSION CONTROL PLANS

SCALE: VERT.
HORIZ.
DATE APR 06 2007

DRAWN BY BAH
CHECKED BY APS