


F.A.U. RTE.	SECTION	COUNTY	TOTAL SHEETS	SHEET NO.
3869	06-00030-00-FP	MCHENRY	56	24
LANDSCAPING & EROSION CONTROL PLAN				
FED. ROAD DIST. NO. 7 ILLINOIS FED. AID PROJECT M-8003(641)				

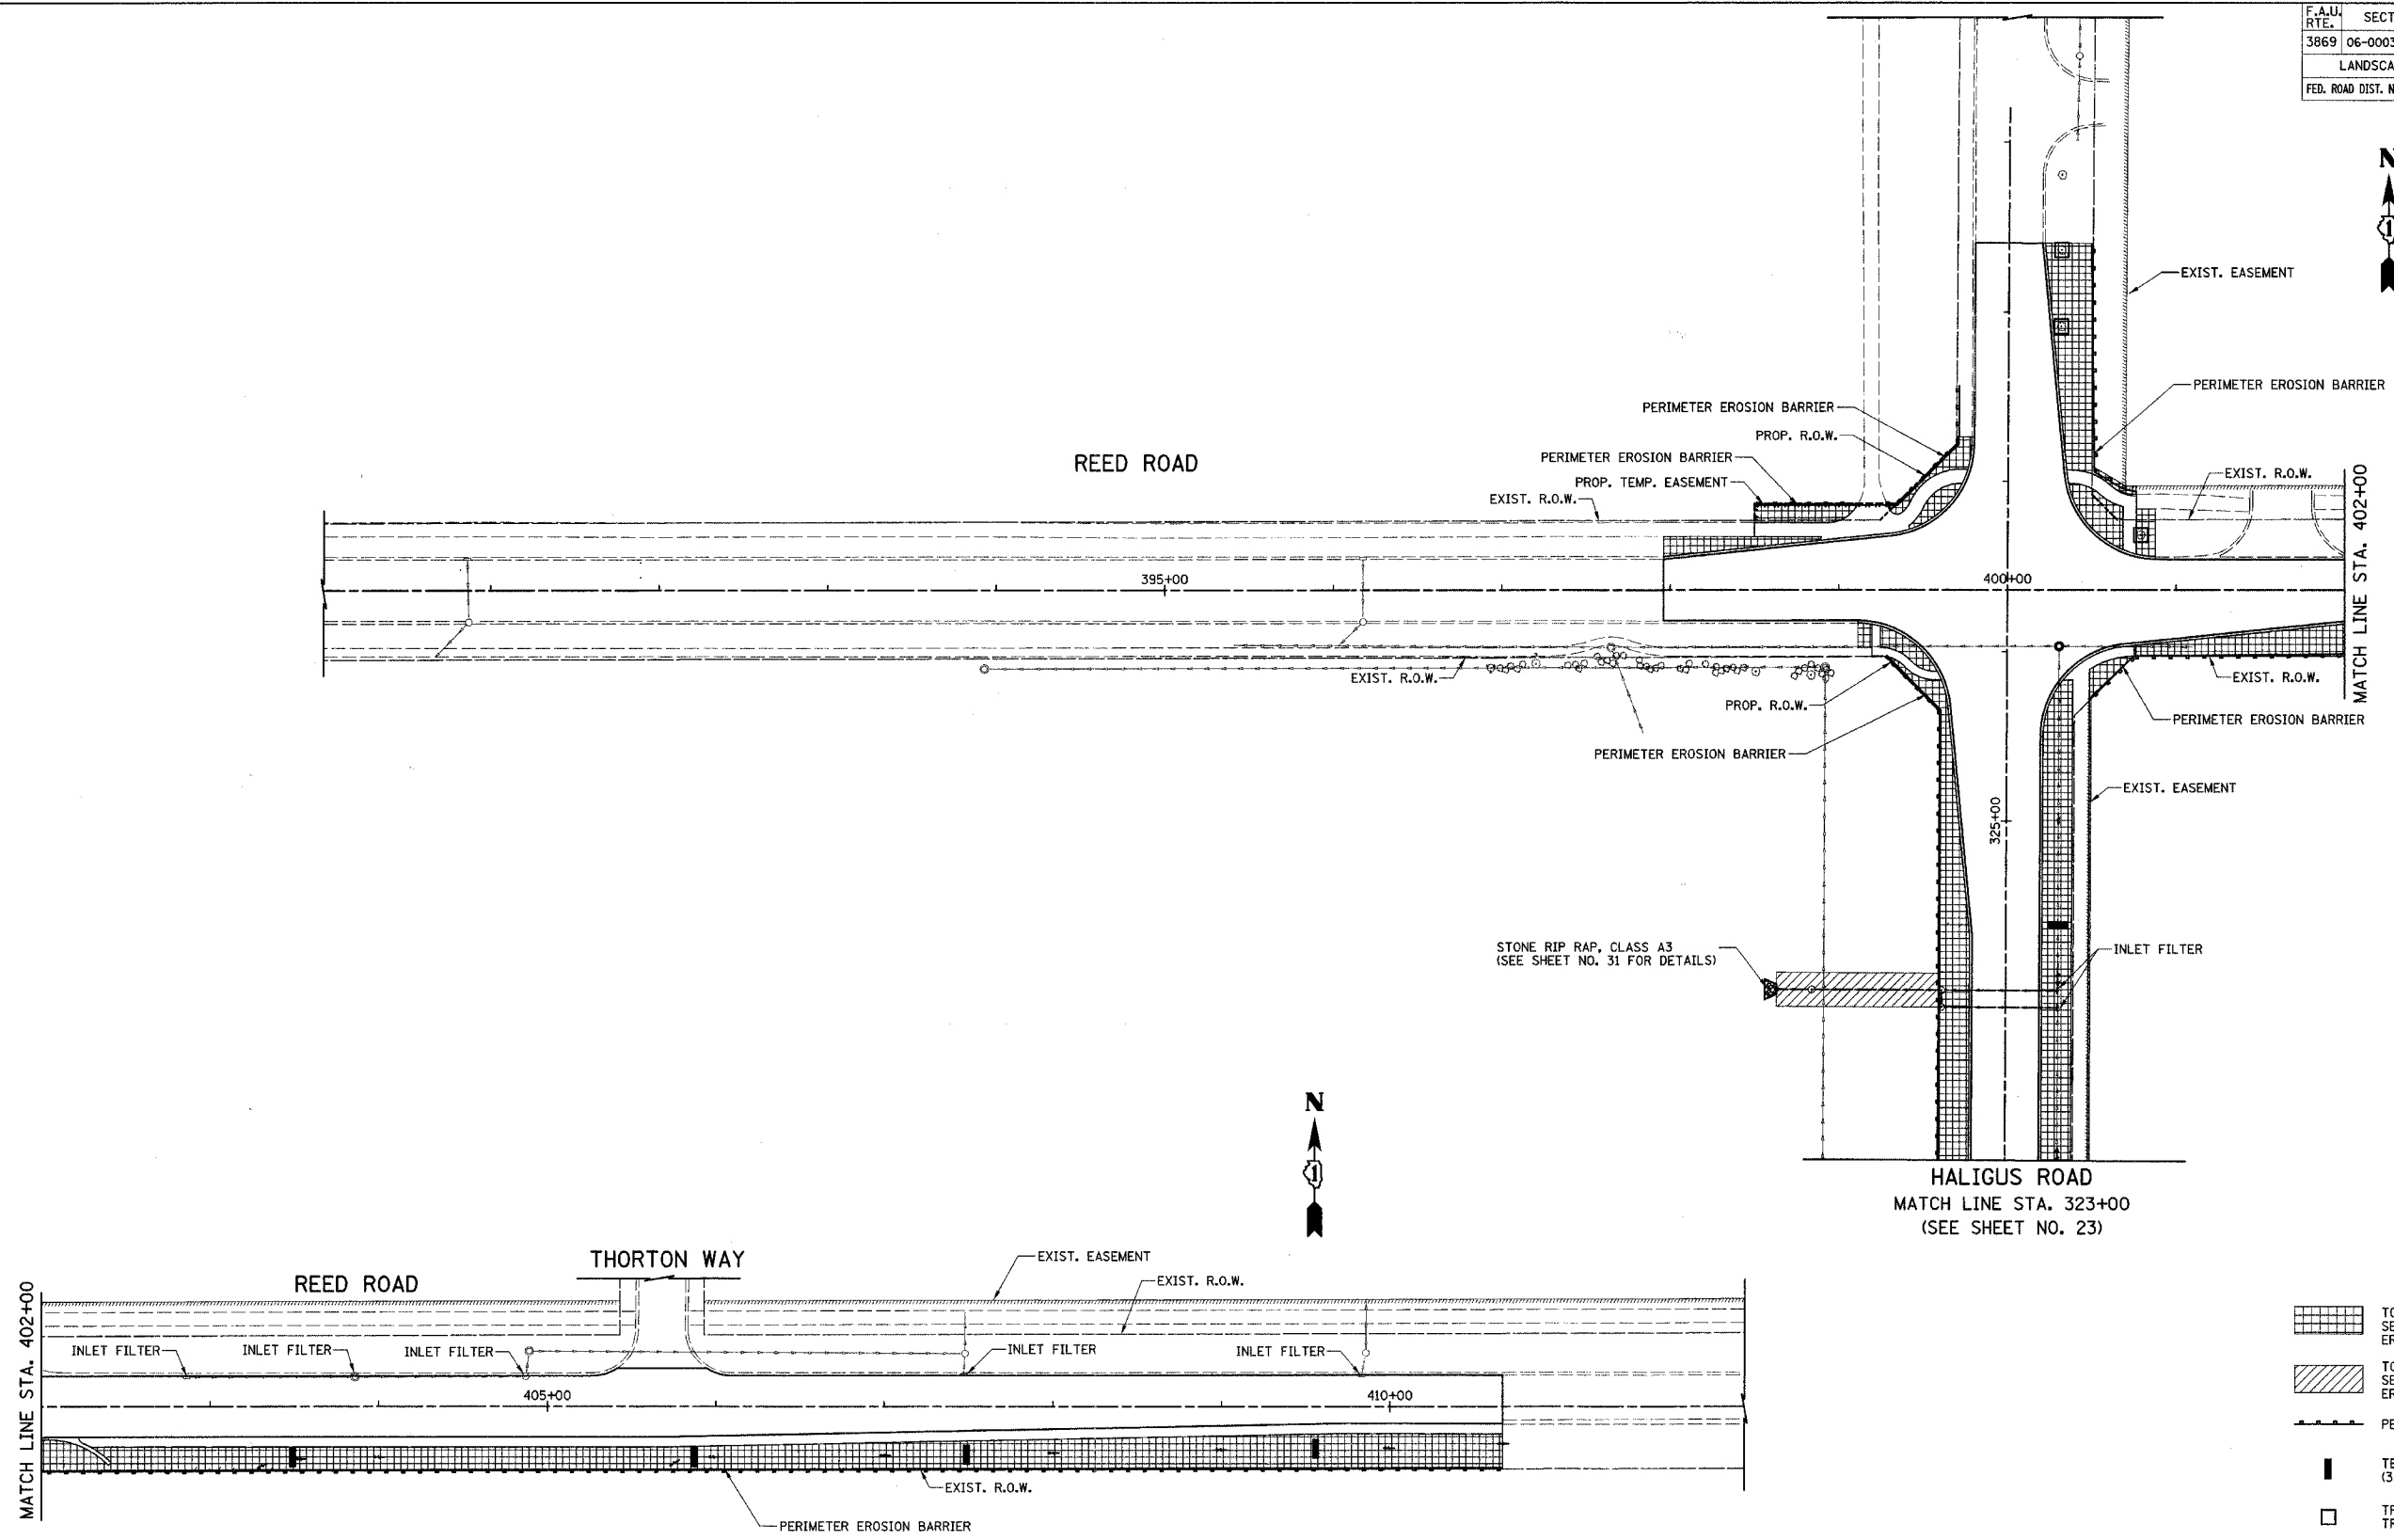

- LEGEND**
- TOPSOIL FURNISH AND PLACE, 4" SEEDING, CLASS 1A EROSION CONTROL BLANKET
 - TOPSOIL FURNISH AND PLACE, 4" SEEDING, CLASS 3 EROSION CONTROL BLANKET
 - PERIMETER EROSION BARRIER
 - TEMPORARY DITCH CHECKS (3 EACH PER LOCATION)
 - TREE TRUNK PROTECTION TREE ROOT PRUNING

ILLINOIS DEPARTMENT OF TRANSPORTATION
LANDSCAPING & EROSION CONTROL PLAN
REED ROAD
 STA. 397+96.16 TO STA. 410+66.86

DATE: 3/7/07
 DESIGNED BY: DJK
 CHECKED BY: JRV

