
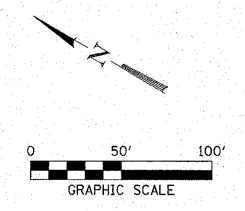
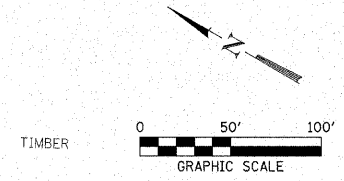


ROUTE NO.	SECTION	COUNTY	SHEET	TOTAL SHEETS
C.H. 15	96-00044-00-BR	KENDALL	55	15
FED. ROAD DIST. NO.		ILLINOIS	FED. AID PROJECT-	

CONTRACT NO. 87325

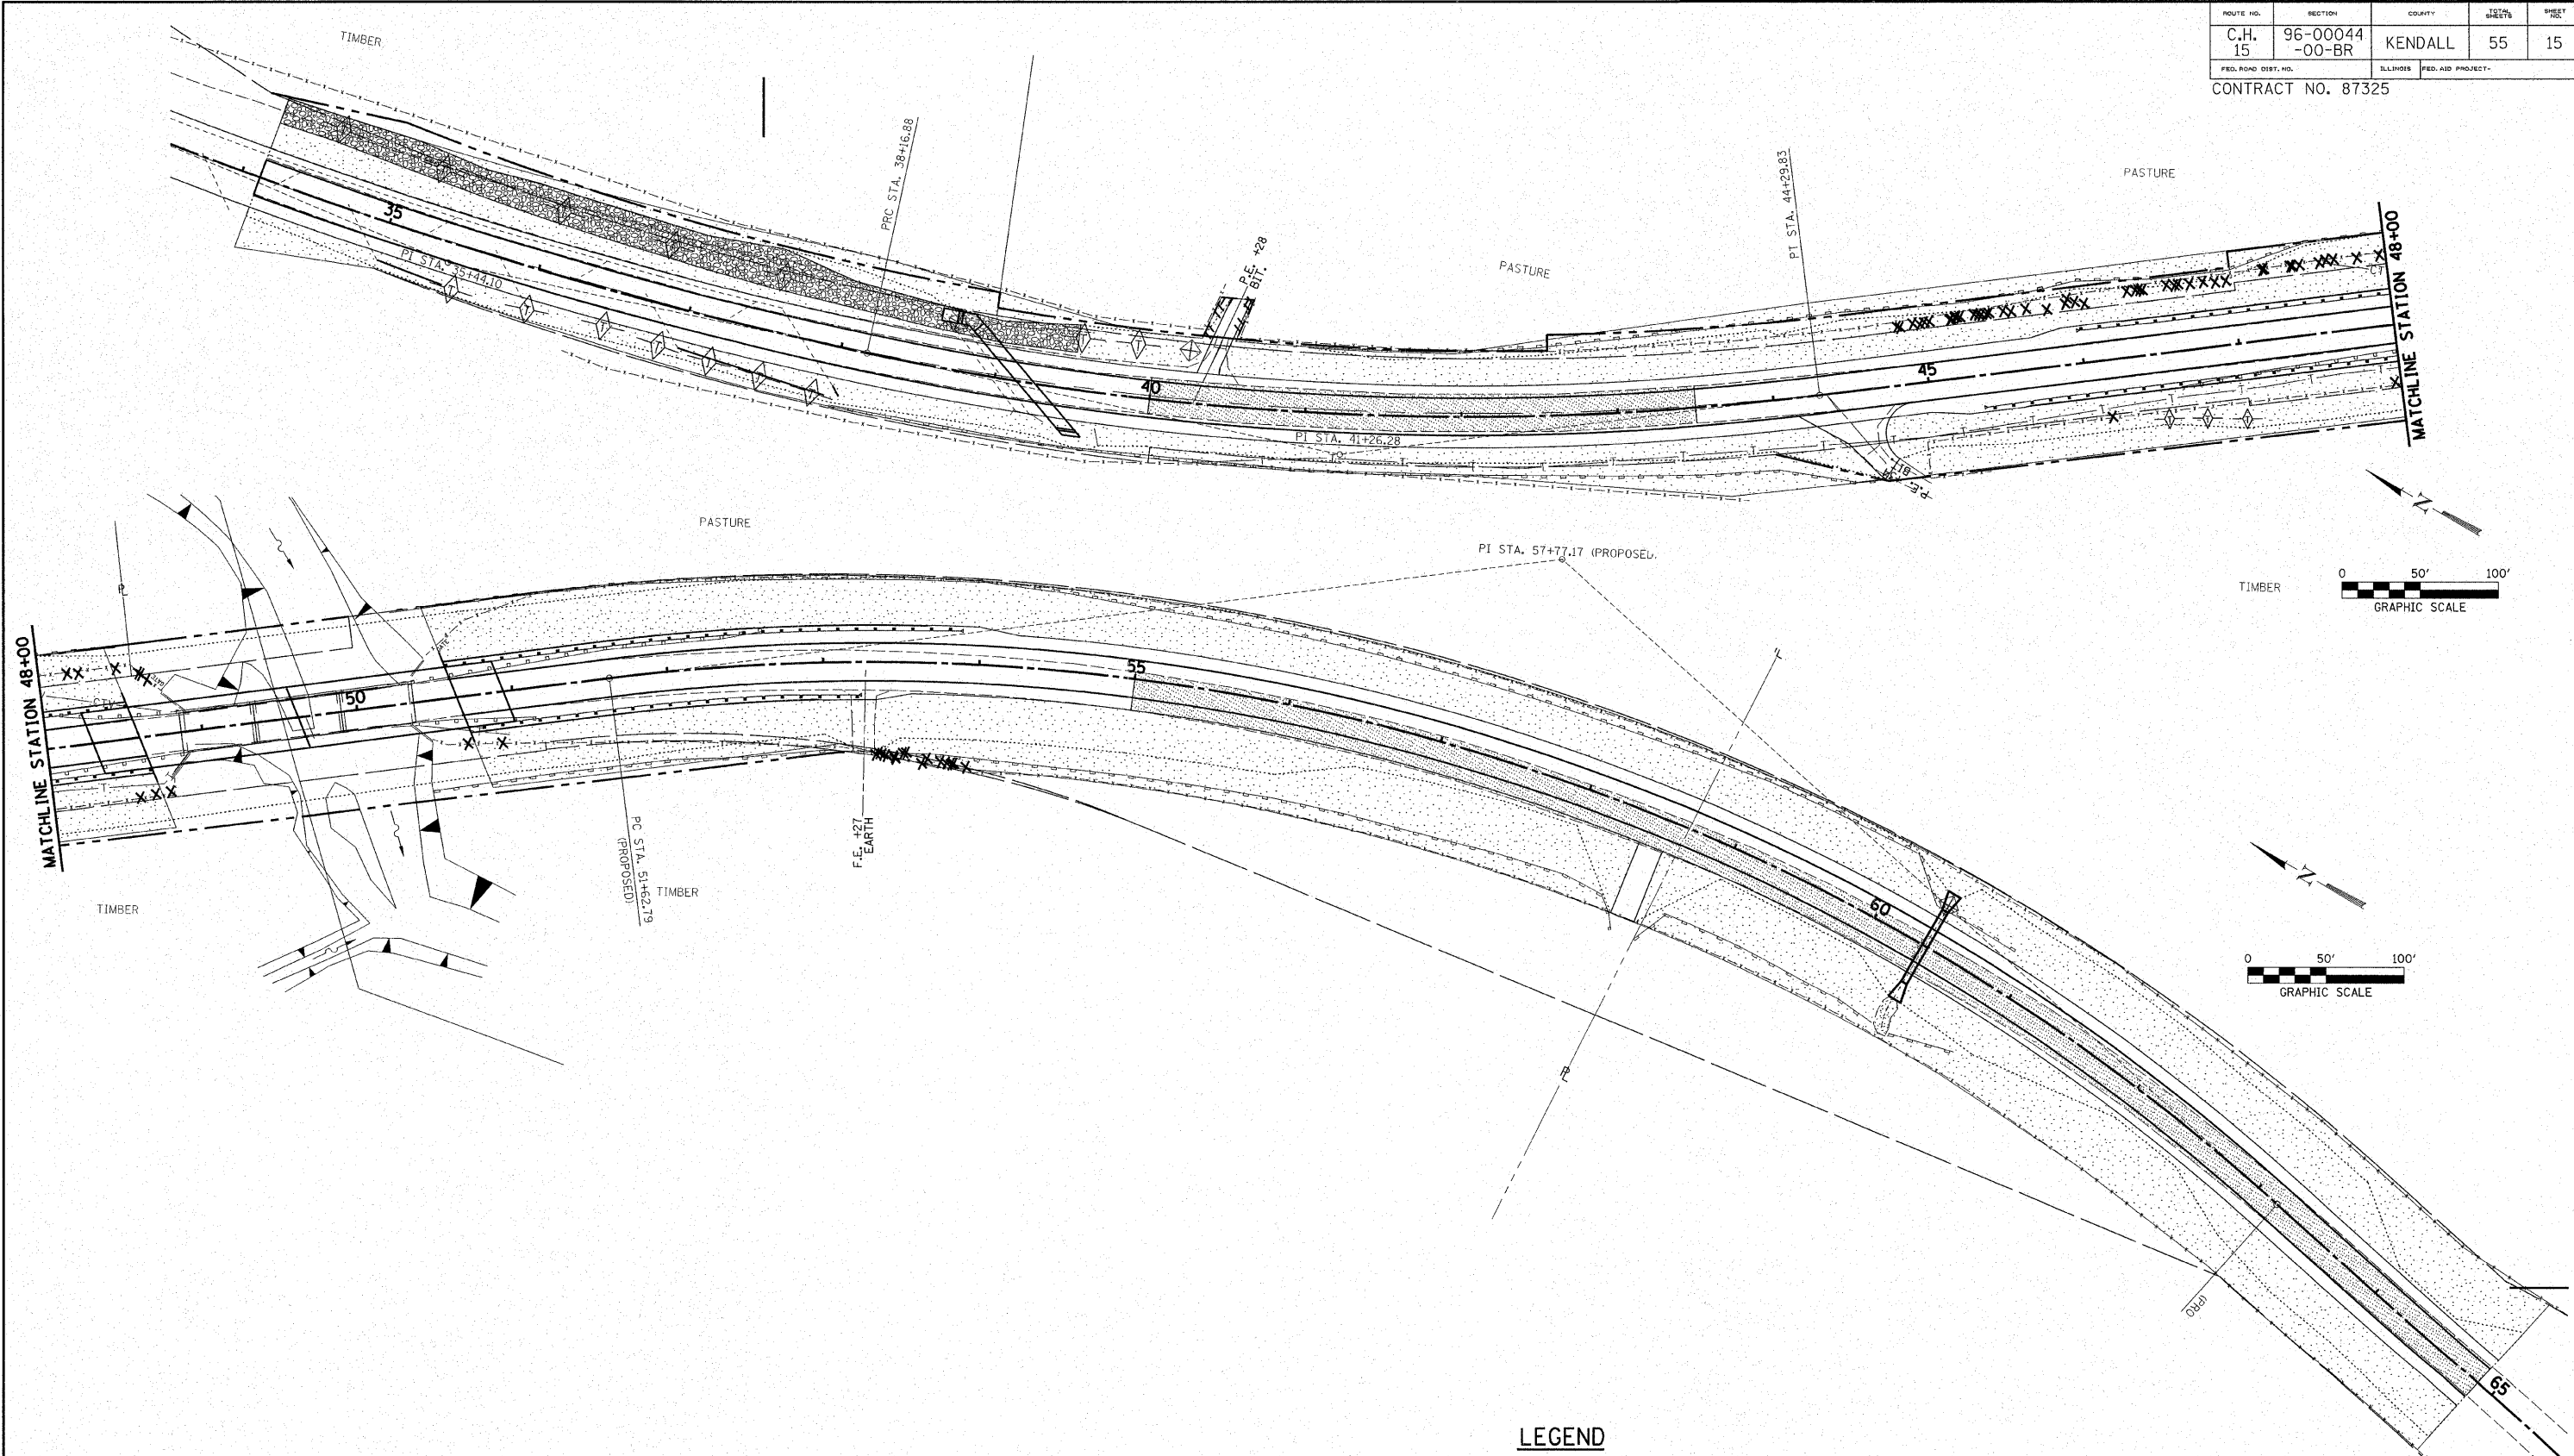

LEGEND

- PERIMETER EROSION BARRIER
- TEMPORARY DITCH CHECK INLET AND PIPE PROTECTION
- SEEDING CLASS 2 (SPECIAL)
- RIPRAP, CLASS A-4

HAMPTON, LENZINI & RENWICK, INC.
 CIVIL & STRUCTURAL ENGINEERS

HLR 3085 STEVENSON DRIVE, SUITE 201
 SPRINGFIELD, ILLINOIS 62703
 (217) 546-3400

ELGIN • SPRINGFIELD • DUQUOIN

PROJECT NUMBER: 12-06-0030-1 DATE: 05/01/06
 DESIGNED: L.P.S. CHECKED: S.W.M. DRAWN: W.J.S.

EROSION CONTROL PLAN
 SECTION 96-00044-00-BR
 FOX RIVER DRIVE
 KENDALL COUNTY