


ROUTE NO.	SECTION	COUNTY	TOTAL SHEETS	SHEET NO.
FAS 389	93-00049-00-BR	PEORIA	99	19
FED. ROAD DIST. NO. 7		ILLINOIS PROJECT:	BRS-0399(104)	
CONTRACT NO. 89323				

GENERAL NOTES:
 FOR FURTHER DETAIL REGARDING PROP. DRIVEWAYS, SEE TYPICAL DRIVEWAY DETAIL
 FOR FURTHER DETAIL REGARDING ROW, SEE ROW DETAIL SHEETS

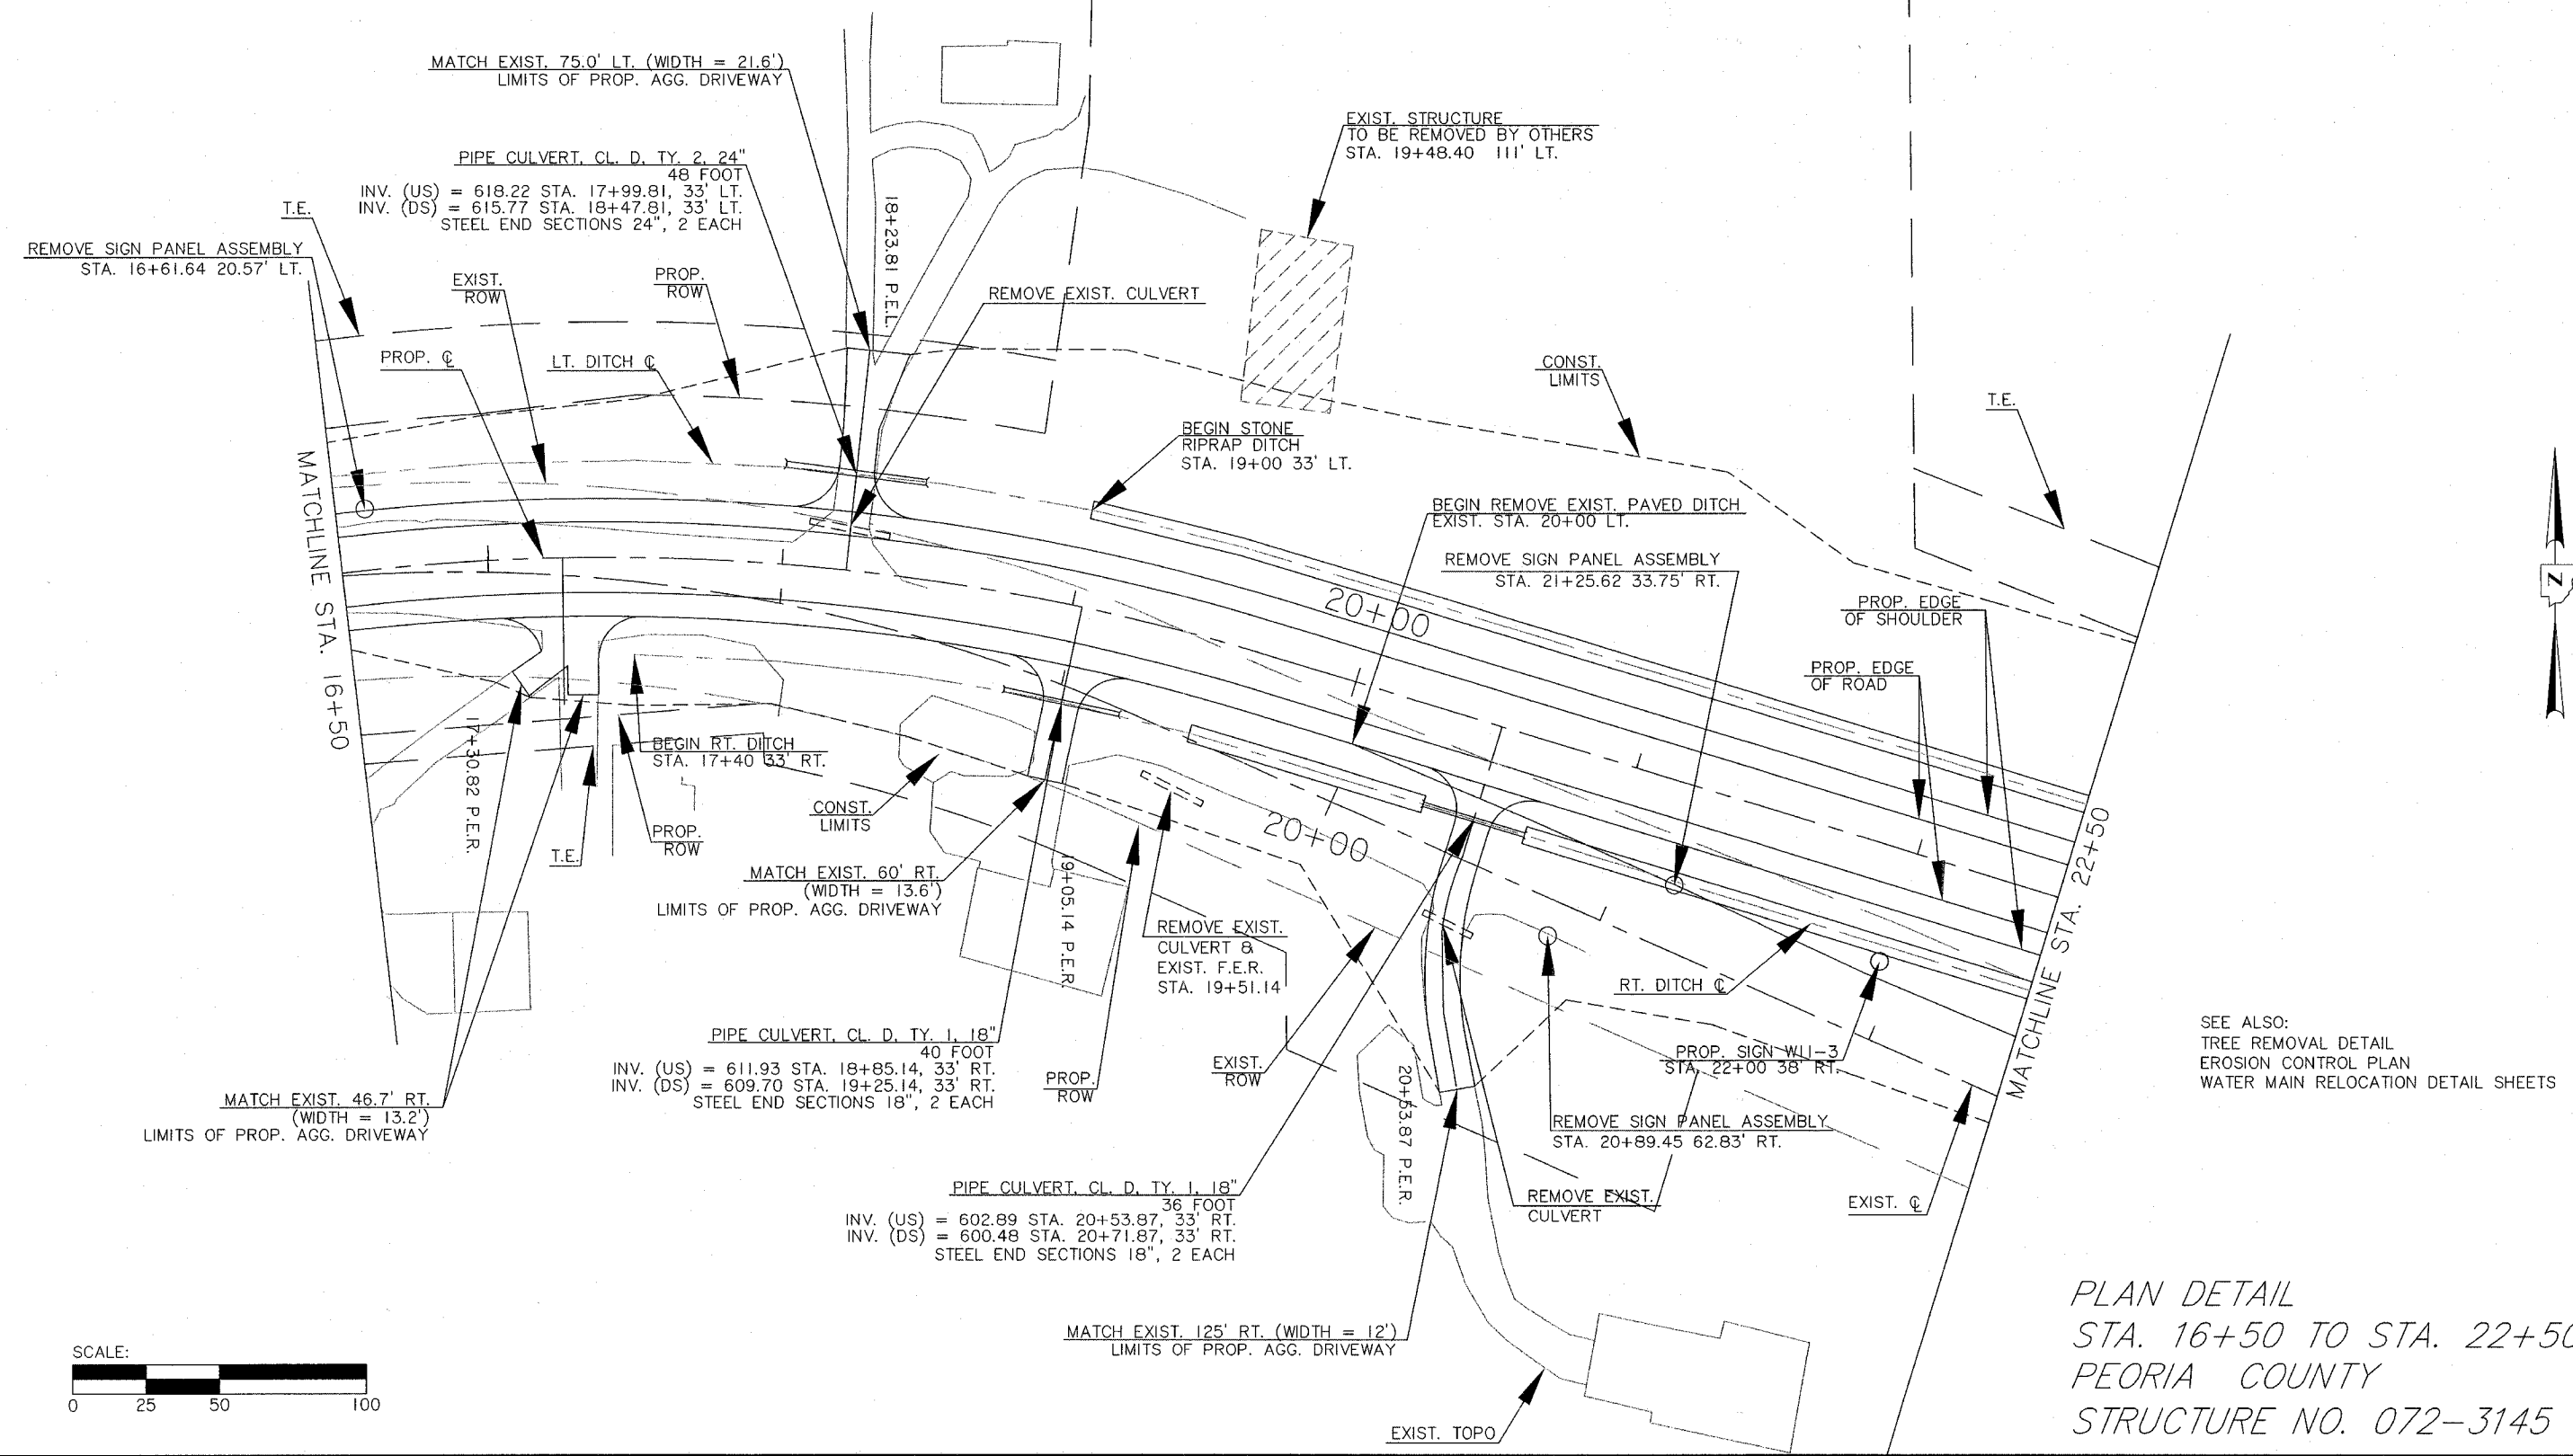

SEE ALSO:
 TREE REMOVAL DETAIL
 EROSION CONTROL PLAN
 WATER MAIN RELOCATION DETAIL SHEETS

PLAN DETAIL
 STA. 16+50 TO STA. 22+50
 PEORIA COUNTY
 STRUCTURE NO. 072-3145