



ROUTE NO.	SECTION	COUNTY	TOTAL SHEETS	SHEET NO.
FAS 389	93-00049-00-BR	PEORIA	99	21
FED. ROAD DIST. NO. 7		ILLINOIS	PROJECT: BRS-0389(104)	
CONTRACT NO. 89323				

 

SEE ALSO:  
 TREE REMOVAL DETAIL  
 EROSION CONTROL PLAN  
 WATER MAIN RELOCATION DETAIL SHEETS

GENERAL NOTES:  
 FOR FURTHER DETAIL REGARDING PROP. DRIVEWAYS, SEE TYPICAL DRIVEWAY DETAIL  
 FOR FURTHER DETAIL REGARDING ROW, SEE ROW DETAIL SHEETS

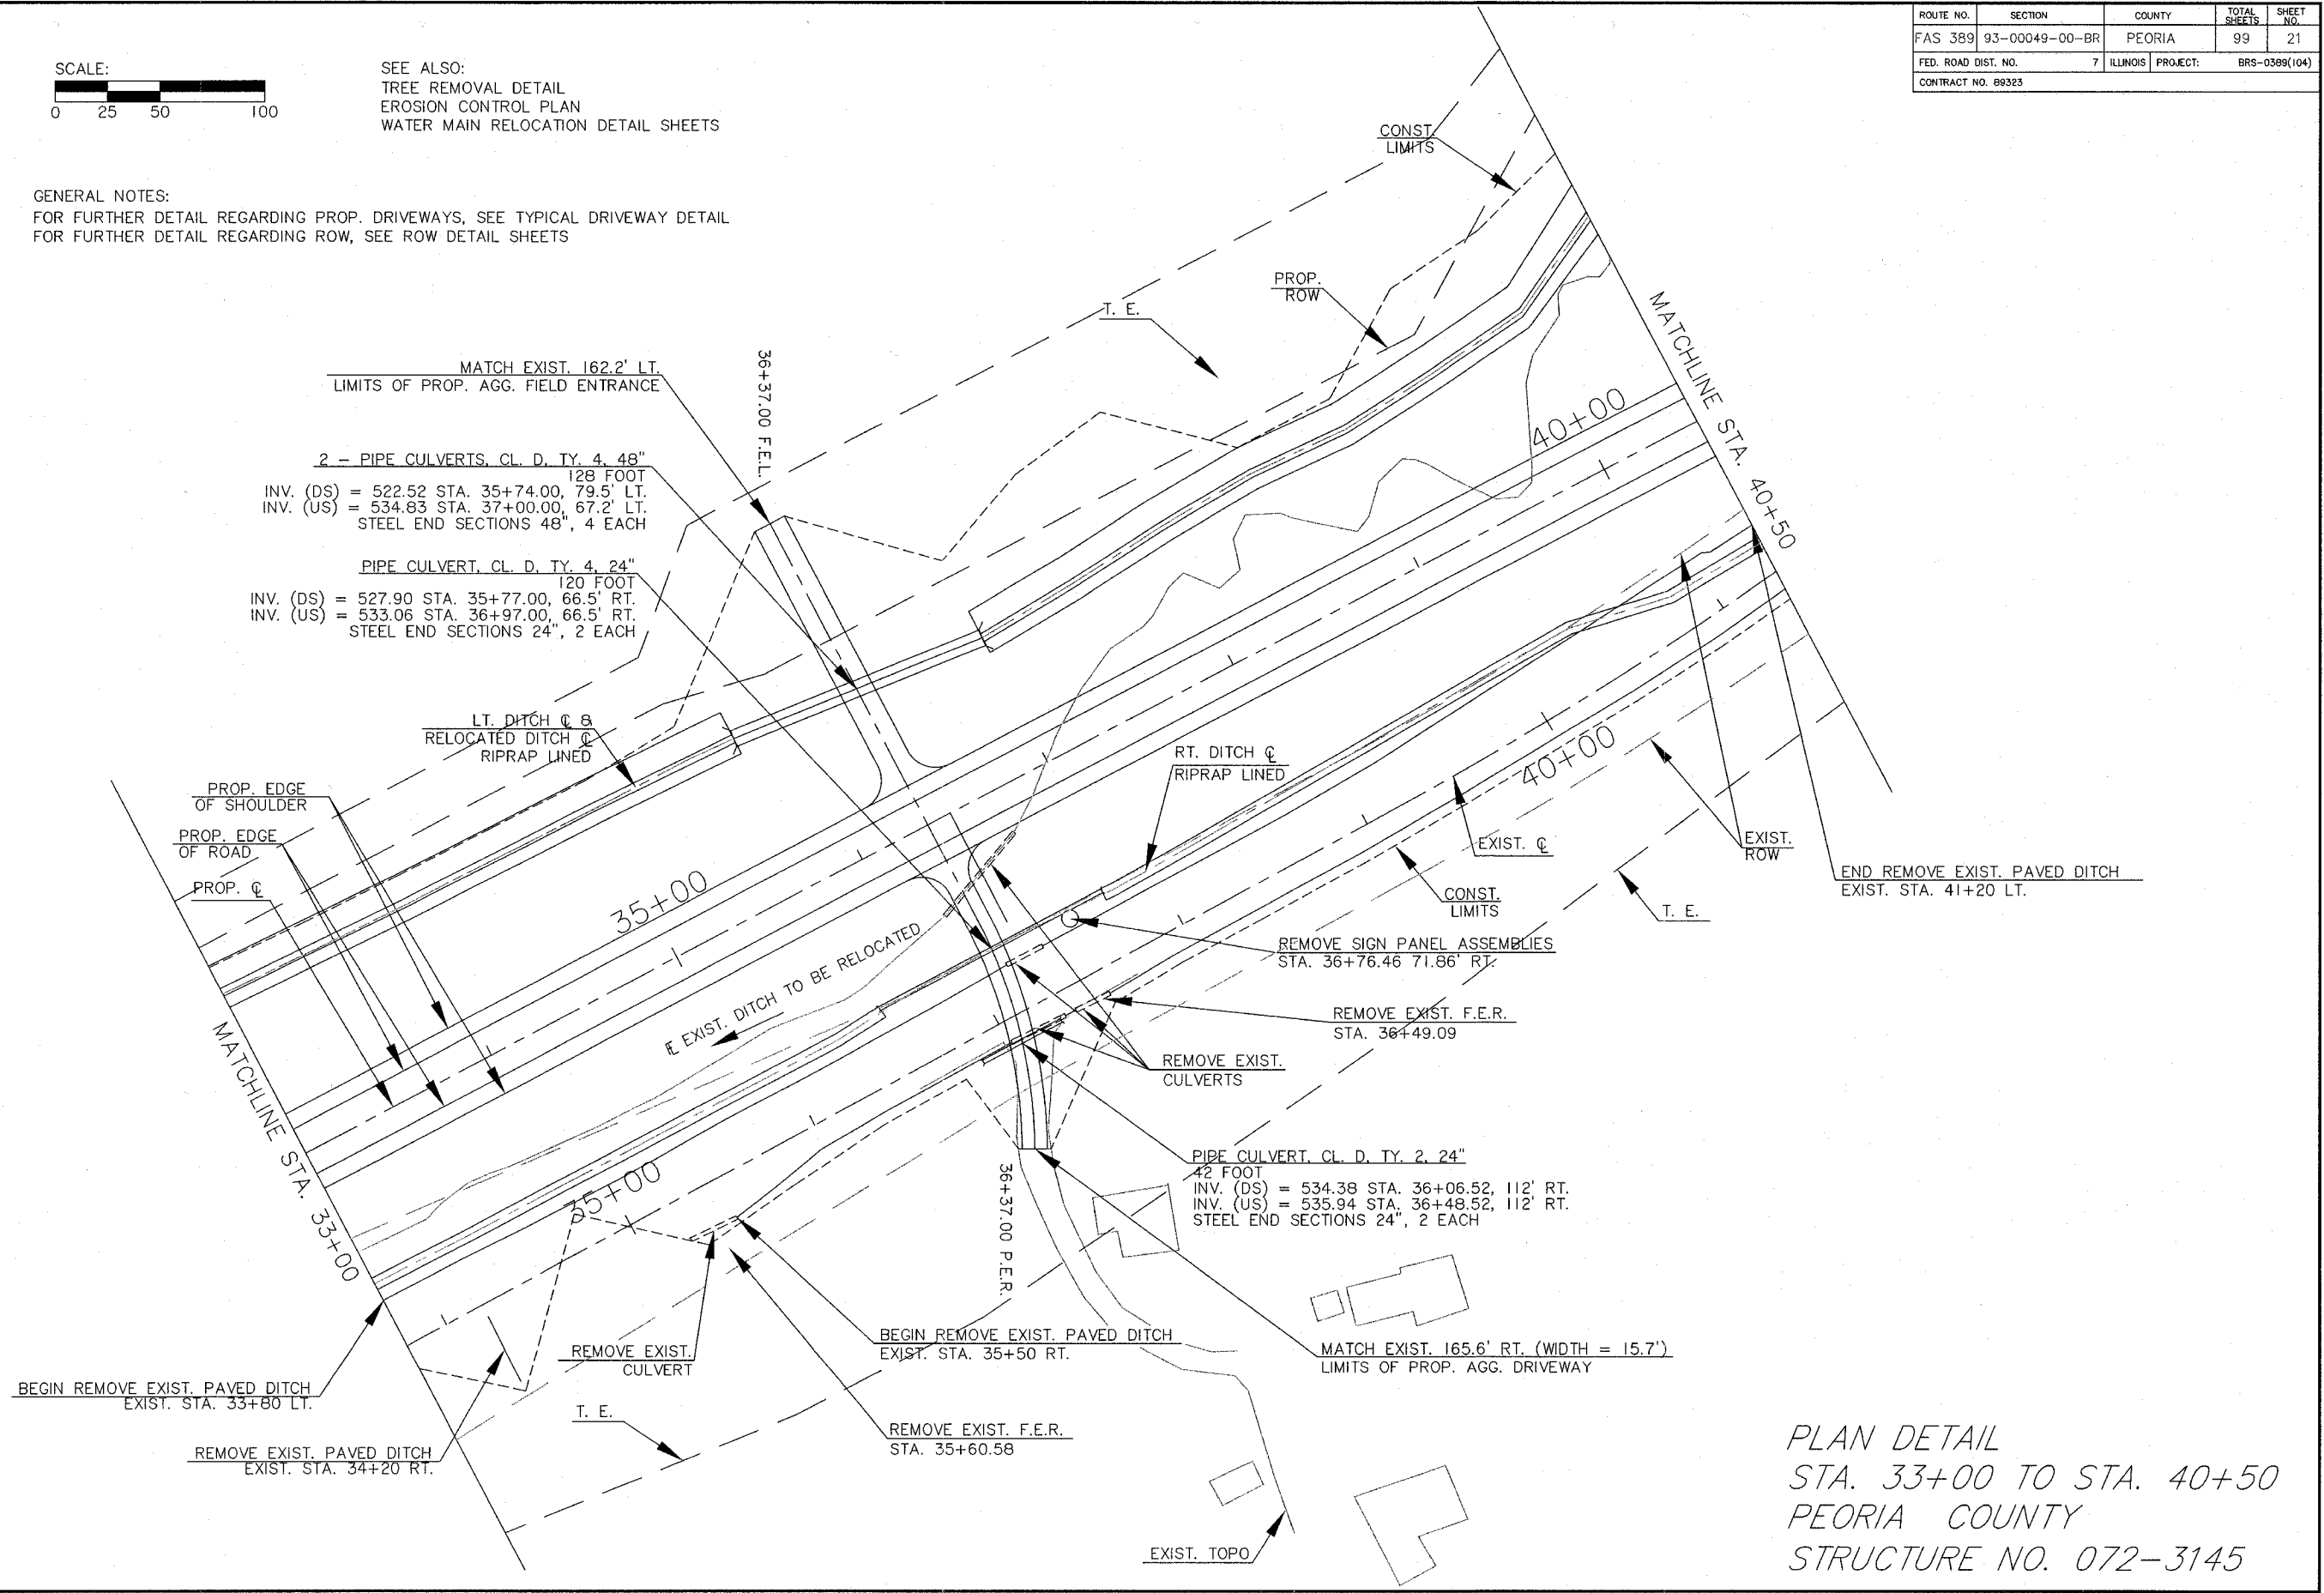

PLAN DETAIL  
 STA. 33+00 TO STA. 40+50  
 PEORIA COUNTY  
 STRUCTURE NO. 072-3145