


ROUTE NO.	SECTION	COUNTY	TOTAL SHEETS	SHEET NO.
T.R. 60	06-05132-00-BR	EDGAR	15	15
ROAD DIST.	ILLINOIS		EMBARRASS	

CONTRACT NO. 91374

DESCRIPTION OF INTENDED SEQUENCE OF MAJOR CONSTRUCTION ACTIVITIES WHICH WILL DISTURB EARTH AND LEAD TO POSSIBLE EROSION FOR MAJOR PORTIONS OF THE CONSTRUCTION SITE:

1. PLACEMENT OF PERIMETER EROSION CONTROL FENCE PRIOR TO THE COMMENCEMENT OF ANY ROAD OR BRIDGE WORK. SEE STD. 280001.
2. REMOVAL OF EXISTING STRUCTURE.
3. CONSTRUCTION OF THE REPLACEMENT STRUCTURE.
4. PLACEMENT OF ROADWAY EMBANKMENT TO RAISE THE ROADWAY TO THE PROPOSED GRADE.
5. DRAINAGE STRUCTURES, INCLUDING DITCHES, WILL BE INSTALLED BEFORE AND/OR DURING THE COMPLETION OF THE EMBANKMENT.
6. PLACEMENT AND MAINTENANCE OF TEMPORARY EROSION CONTROL.
7. PLACEMENT OF PERMANENT EROSION CONTROL.
8. REMOVAL AND PROPER CLEAN UP OF TEMPORARY EROSION CONTROL.
9. FINAL GRADING, PLACING AGGREGATE AND OTHER MISCELLANEOUS ITEMS.

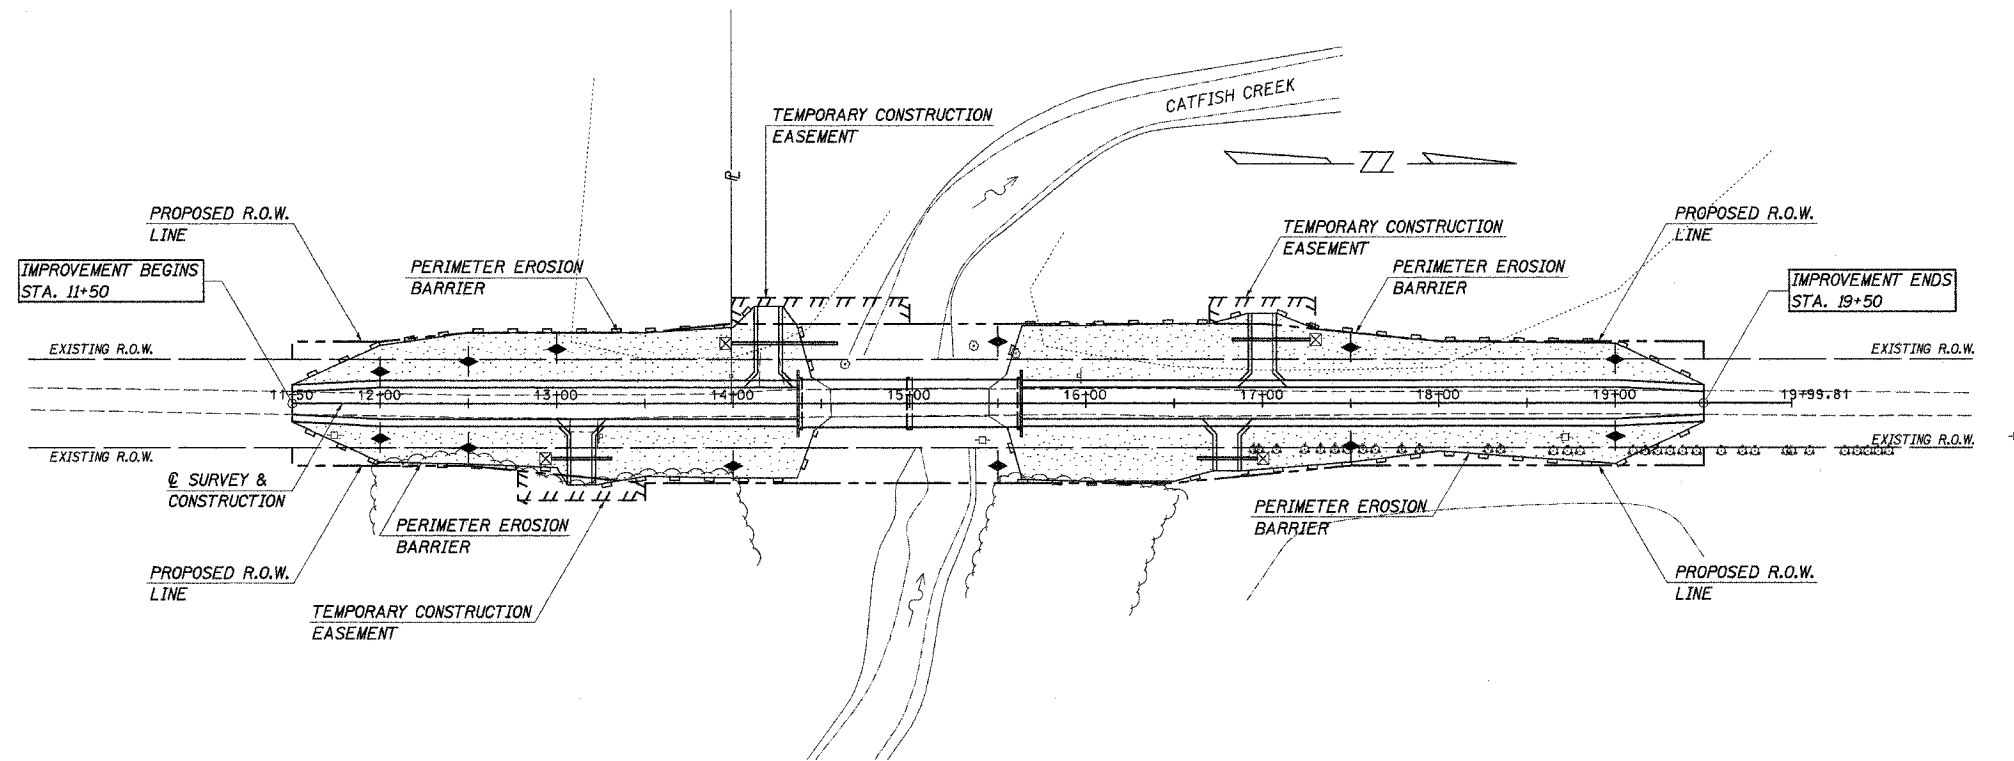

TEMPORARY EROSION CONTROL:	
	PERIMETER EROSION BARRIER
	TEMPORARY DITCH CHECK
	INLET AND PIPE PROTECTION
PERMANENT EROSION CONTROL:	
	SEEDING CLASS 2, FERTILIZERS, & MULCH, METHOD 2
	STONE RIPRAP DITCH

TEMPORARY DITCH CHECKS

LT. & RT. STA. 12+00	= 2 EACH
LT. & RT. STA. 12+50	= 2 EACH
LT. STA. 13+00	= 1 EACH
RT. STA. 14+00	= 1 EACH
LT. & RT. STA. 15+50	= 2 EACH
LT. & RT. STA. 17+50	= 2 EACH
LT. & RT. STA. 19+00	= 2 EACH
TOTAL	= 12 EACH

TEMPORARY DITCH CHECKS

RT. STA. 12+97	= 1 EACH
LT. STA. 14+00	= 1 EACH
RT. STA. 16+97	= 1 EACH
LT. STA. 17+17	= 1 EACH
TOTAL	= 4 EACH

BILL OF MATERIAL

ITEM	UNIT	QUANTITY
TEMPORARY EROSION CONTROL SEEDING	POUND	94
TEMPORARY DITCH CHECKS	EACH	12
PERIMETER EROSION BARRIER	FOOT	1500
INLET AND PIPE PROTECTION	EACH	4

EROSION CONTROL PLAN
 SECTION 06-05132-00-BR
 EMBARRASS ROAD DISTRICT
 EDGAR COUNTY
 STA. 15+00

4440 ASH GROVE
 SPRINGFIELD, IL 62711
 (217) 793-8600
 www.fehr-graham.com

FEHR-GRAHAM & ASSOCIATES, LLC
 ENGINEERING AND SCIENCE CONSULTANTS
 FREDERICK, IL. ROCKFORD, IL. ROCKFORD, IL. SPRINGFIELD, IL.

DRAWN: S.A.P.
 DATE: 05/30/06

CHECKED: G.J.C.
 DATE: JUNE/06

JOB NO.: 46802
 FILE: EROSION.DGN
 DATE: 01/24/07