



F.A.P. RTE.	SECTION	COUNTY	TOTAL SHEETS	SHEET NO.
95	.	EFFINGHAM	409	109
FED. ROAD DIST. NO.		ILLINOIS	FED. AID PROJECT	
			*(6,7)Y, RS-1, 6B-1, 7B-1 & 7BR-2	
CONTRACT NO. 94356				

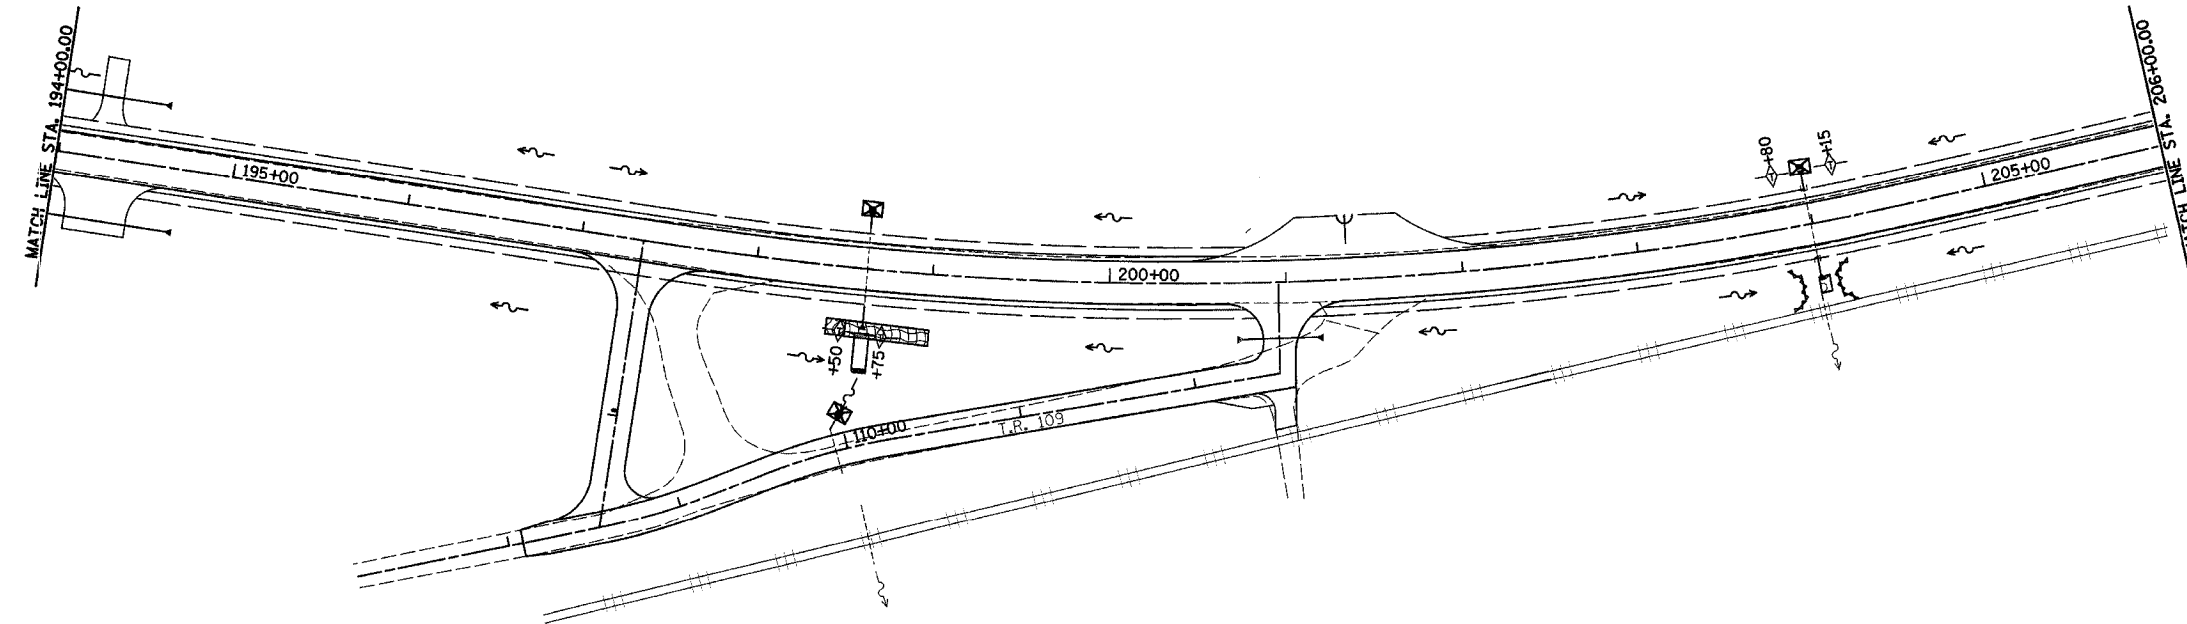

LEGEND

- PERIMETER EROSION BARRIER
- TEMPORARY DITCH CHECK
- EARTH EXCAVATION FOR EROSION CONTROL
- INLET AND PIPE PROTECTION
- STONE RIPRAP OR GABIONS (SEE SCHEDULE)
- EROSION CONTROL BLANKET
- EXISTING RIPRAP

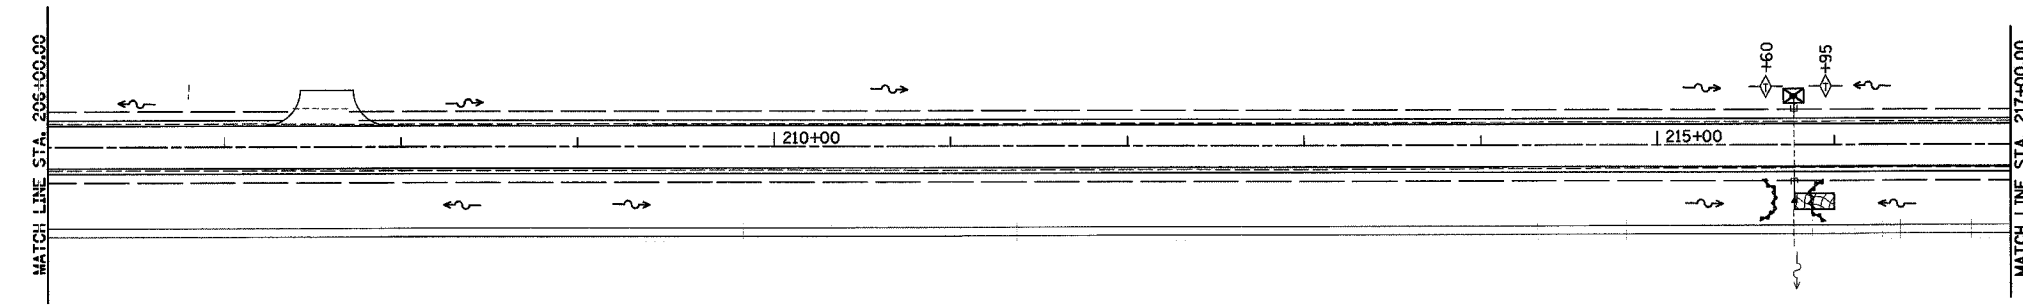

REVISIONS	
NAME	DATE

ILLINOIS DEPARTMENT OF TRANSPORTATION

EROSION CONTROL PLAN
STA 194+00.00 TO STA 217+00.00
SHEET 4 OF 24

DATE 2/02

DRAWN BY BDM
CHECKED BY TGC