
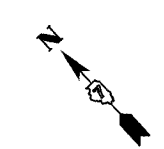
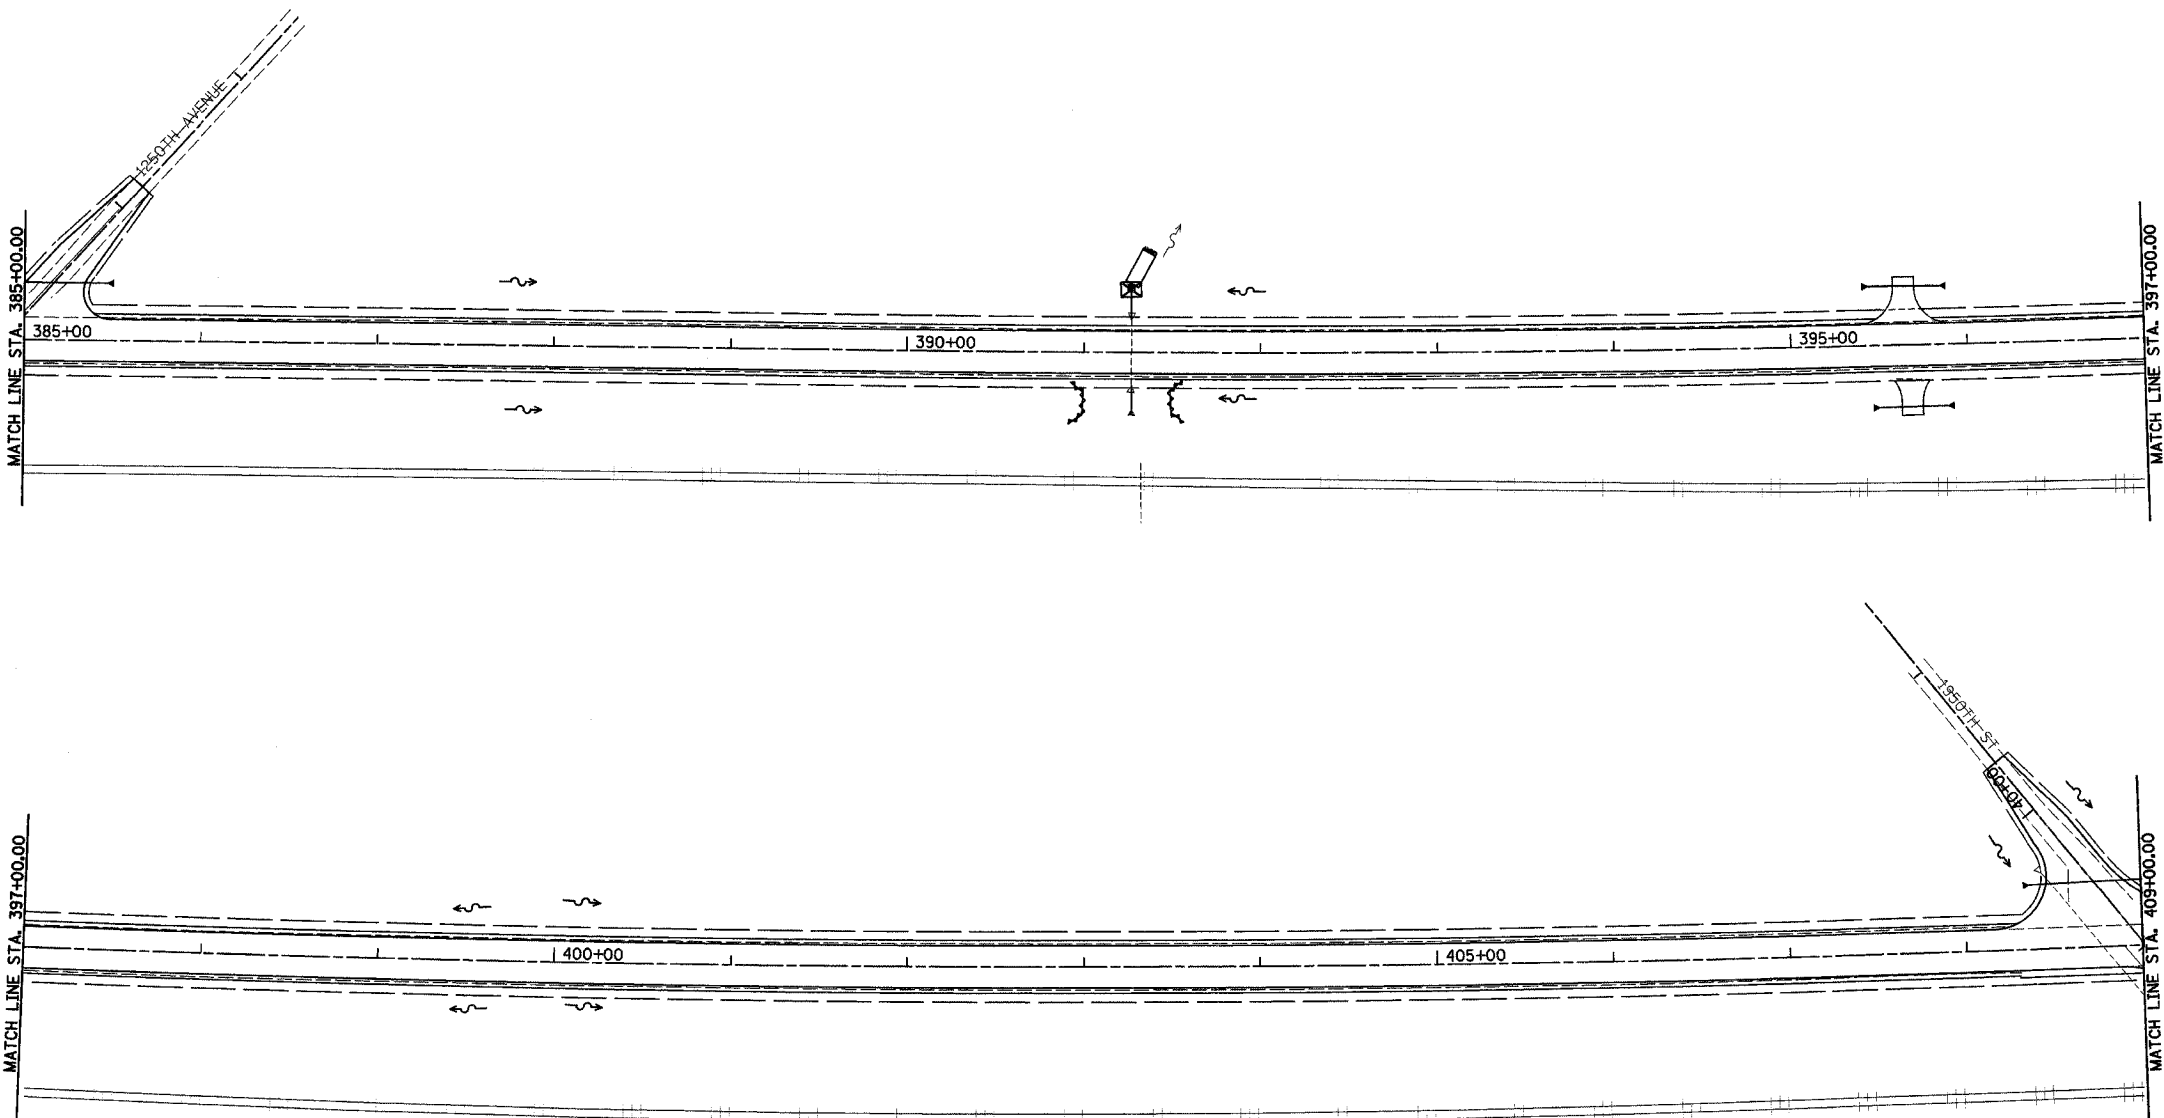
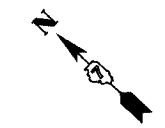


F.A.P. RTE.	SECTION	COUNTY	TOTAL SHEETS	SHEET NO.
95	•	EFFINGHAM	409	117
FED. ROAD DIST. NO. 7		ILLINOIS	FED. AID PROJECT	
*(6,7)Y, RS-1, 6B-1, 7B-1 & 7BR-2				
CONTRACT NO. 94356				

 

LEGEND

- PERIMETER EROSION BARRIER
- TEMPORARY DITCH CHECK
- EARTH EXCAVATION FOR EROSION CONTROL
- INLET AND PIPE PROTECTION
- STONE RIPRAP OR GABIONS (SEE SCHEDULE)
- EROSION CONTROL BLANKET
- EXISTING RIPRAP

REVISIONS	
NAME	DATE

ILLINOIS DEPARTMENT OF TRANSPORTATION

EROSION CONTROL PLAN
 STA 385+00.00 TO STA 409+00.00
 SHEET 12 OF 24

DATE 2/02

DRAWN BY BDM
 CHECKED BY TGC