
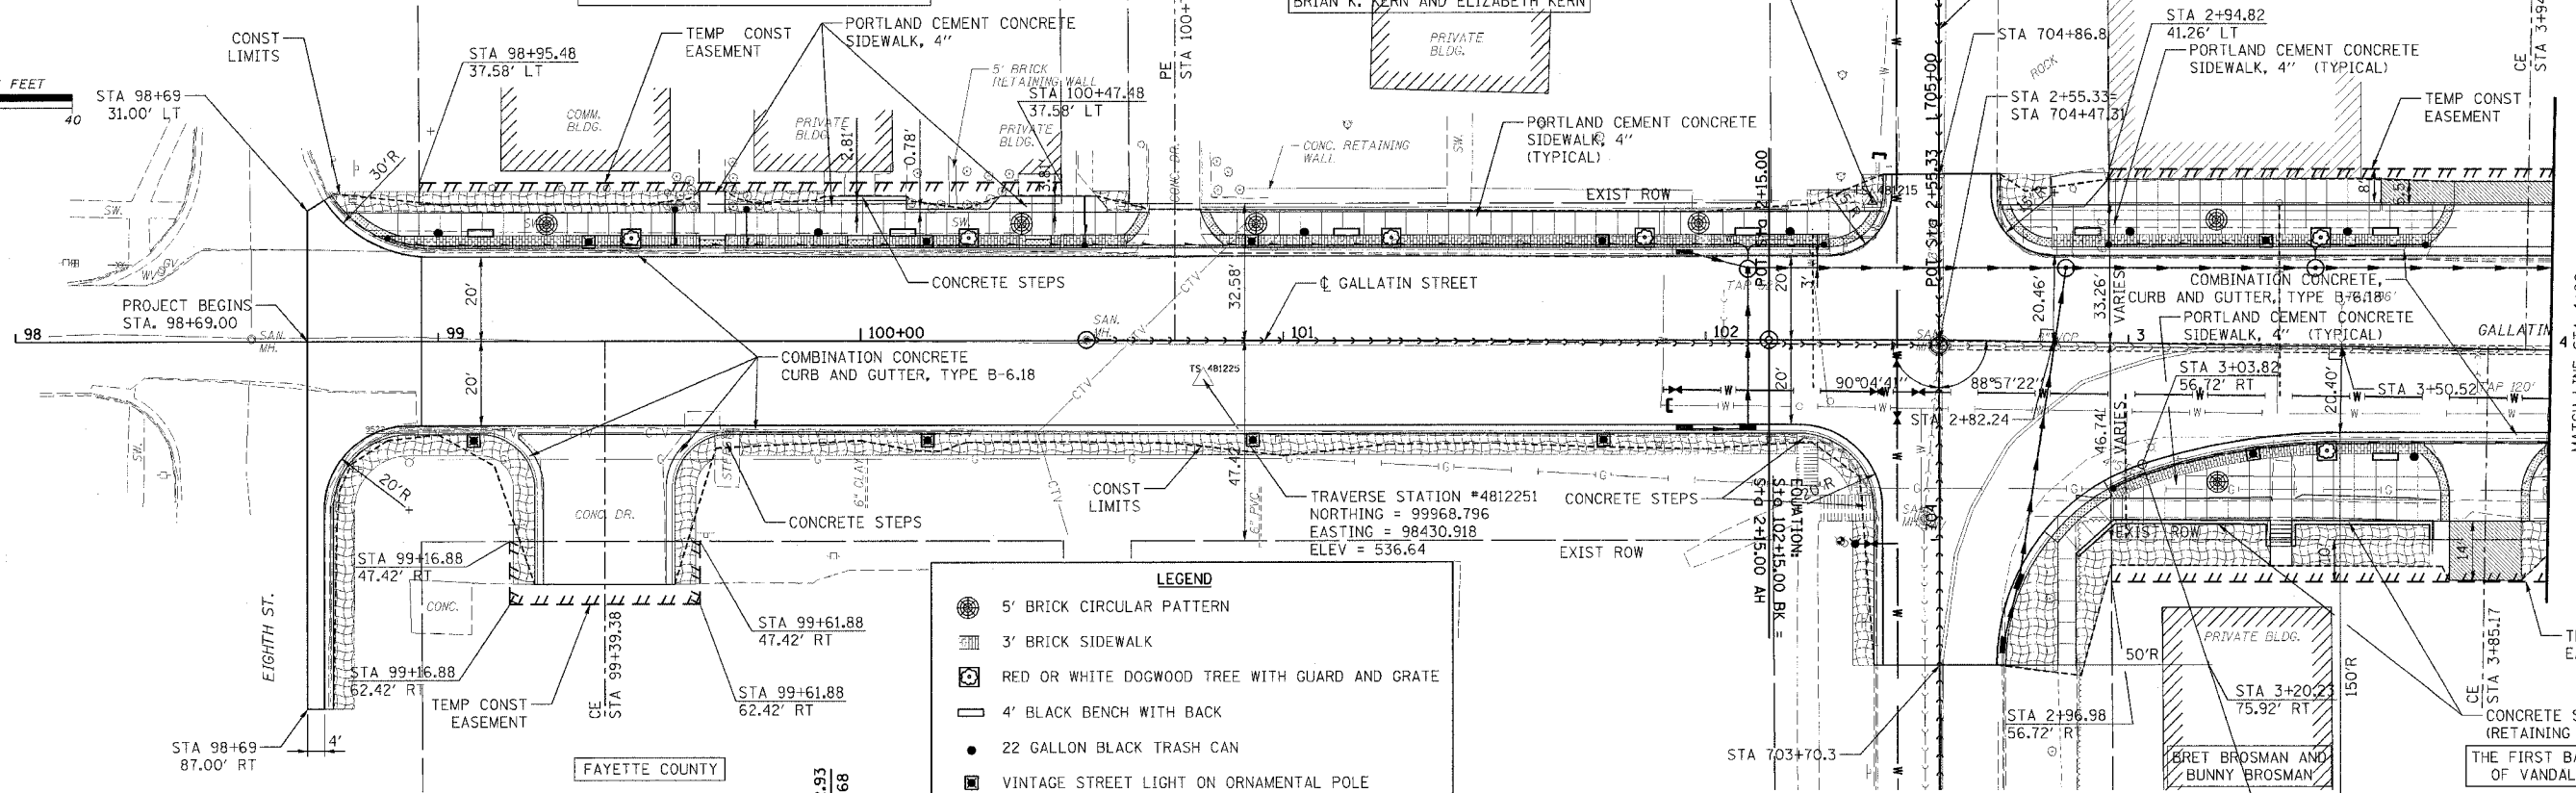


F.A.U. RTE.	SECTION	COUNTY	TOTAL SHEETS	SHEET NO.
8419	99-00048-01-PV	FAYETTE	142	28
STA.	TO STA.			
FED. ROAD DIST. NO.	ILLINOIS	FED. AID PROJECT		
CONTRACT NO. 95500				

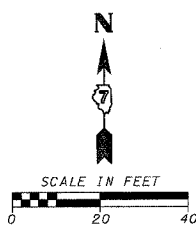

LEGEND

- 5' BRICK CIRCULAR PATTERN
- 3' BRICK SIDEWALK
- RED OR WHITE DOGWOOD TREE WITH GUARD AND GRATE
- 4' BLACK BENCH WITH BACK
- 22 GALLON BLACK TRASH CAN
- VINTAGE STREET LIGHT ON ORNAMENTAL POLE
- DETECTABLE WARNINGS
- EROSION CONTROL BLANKET

PLAN


DATE	BY

REVISIONS:
 SURVEYED
 ALIGNED CHECKED
 NOTE BOOK NO. 100 FILE NAME

PROFILE

DATE	BY

REVISIONS:
 SURVEYED
 GRADES CHECKED
 MAINTAINED
 STRUCTURE NOTATIONS CHECKED

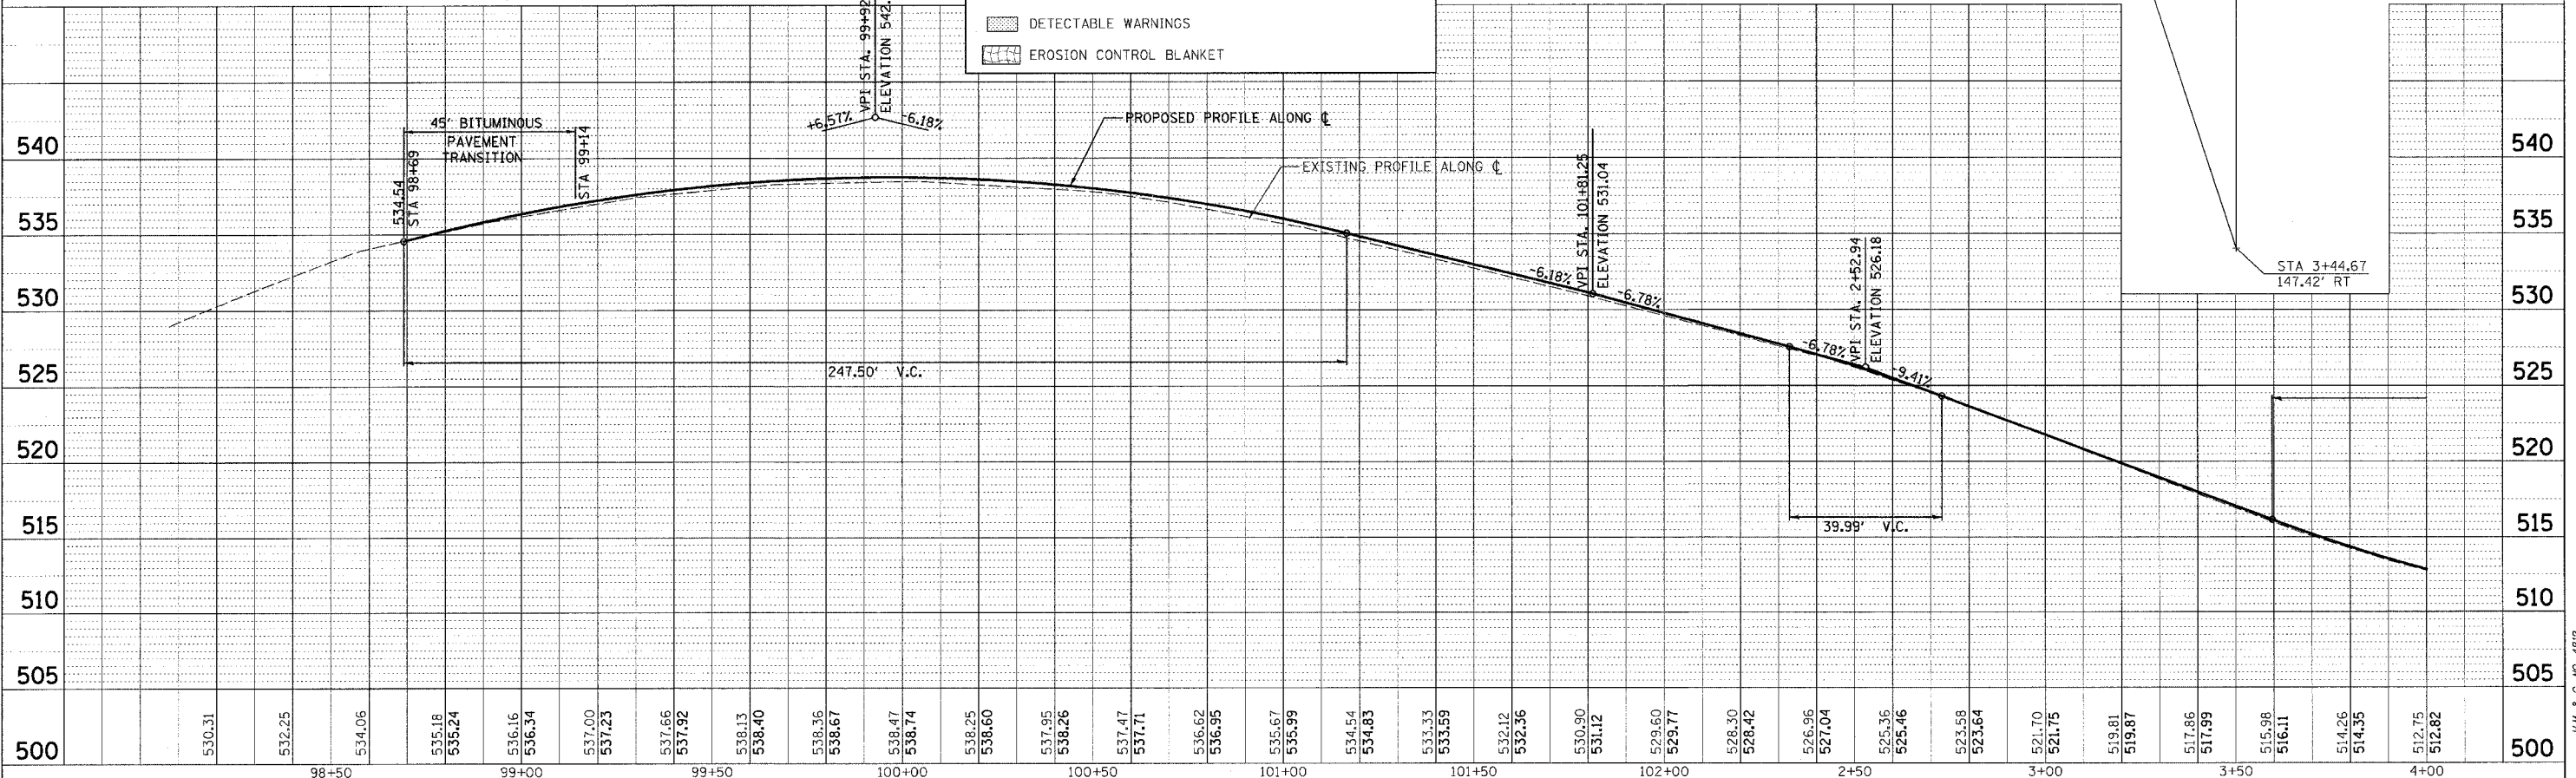

CADD FILE: 74812/99-Gallatin_01.dgn
 PLOTTED: 3/12/2007

H.M. & G. NO. 4812