



F.A.U. RTE.	SECTION	COUNTY	TOTAL SHEETS	SHEET NO.
8419	99-00048-01-PV	FAYETTE	142	29
STA.	TO STA.			
FED. ROAD DIST. NO. ILLINOIS FED. AID PROJECT				
CONTRACT NO. 95500				
NEDRA M. HAYNES AND CARROLL J. HAYNES				

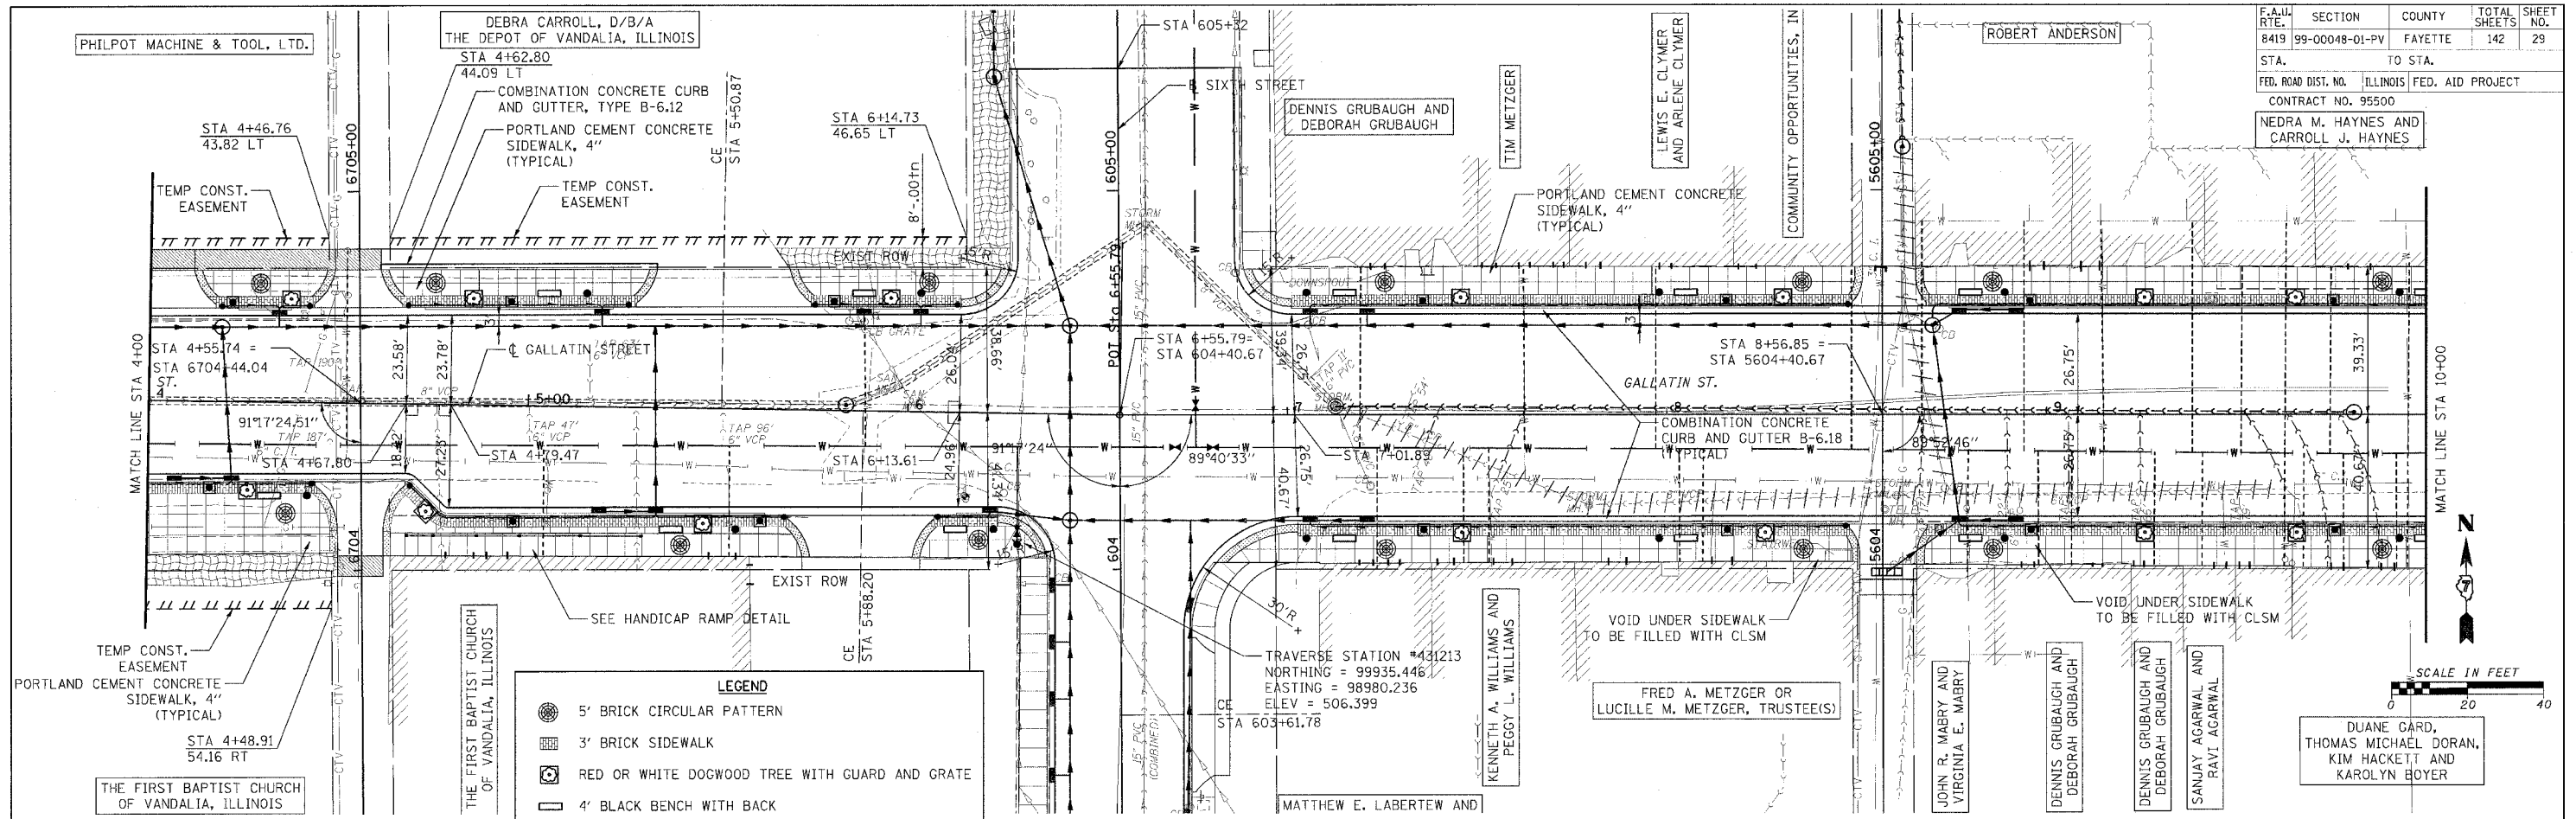

**LEGEND**

- 5' BRICK CIRCULAR PATTERN
- 3' BRICK SIDEWALK
- RED OR WHITE DOGWOOD TREE WITH GUARD AND GRATE
- 4' BLACK BENCH WITH BACK
- 22 GALLON BLACK TRASH CAN
- VINTAGE STREET LIGHT ON ORNAMENTAL POLE
- DETECTABLE WARNINGS
- EROSION CONTROL BLANKET

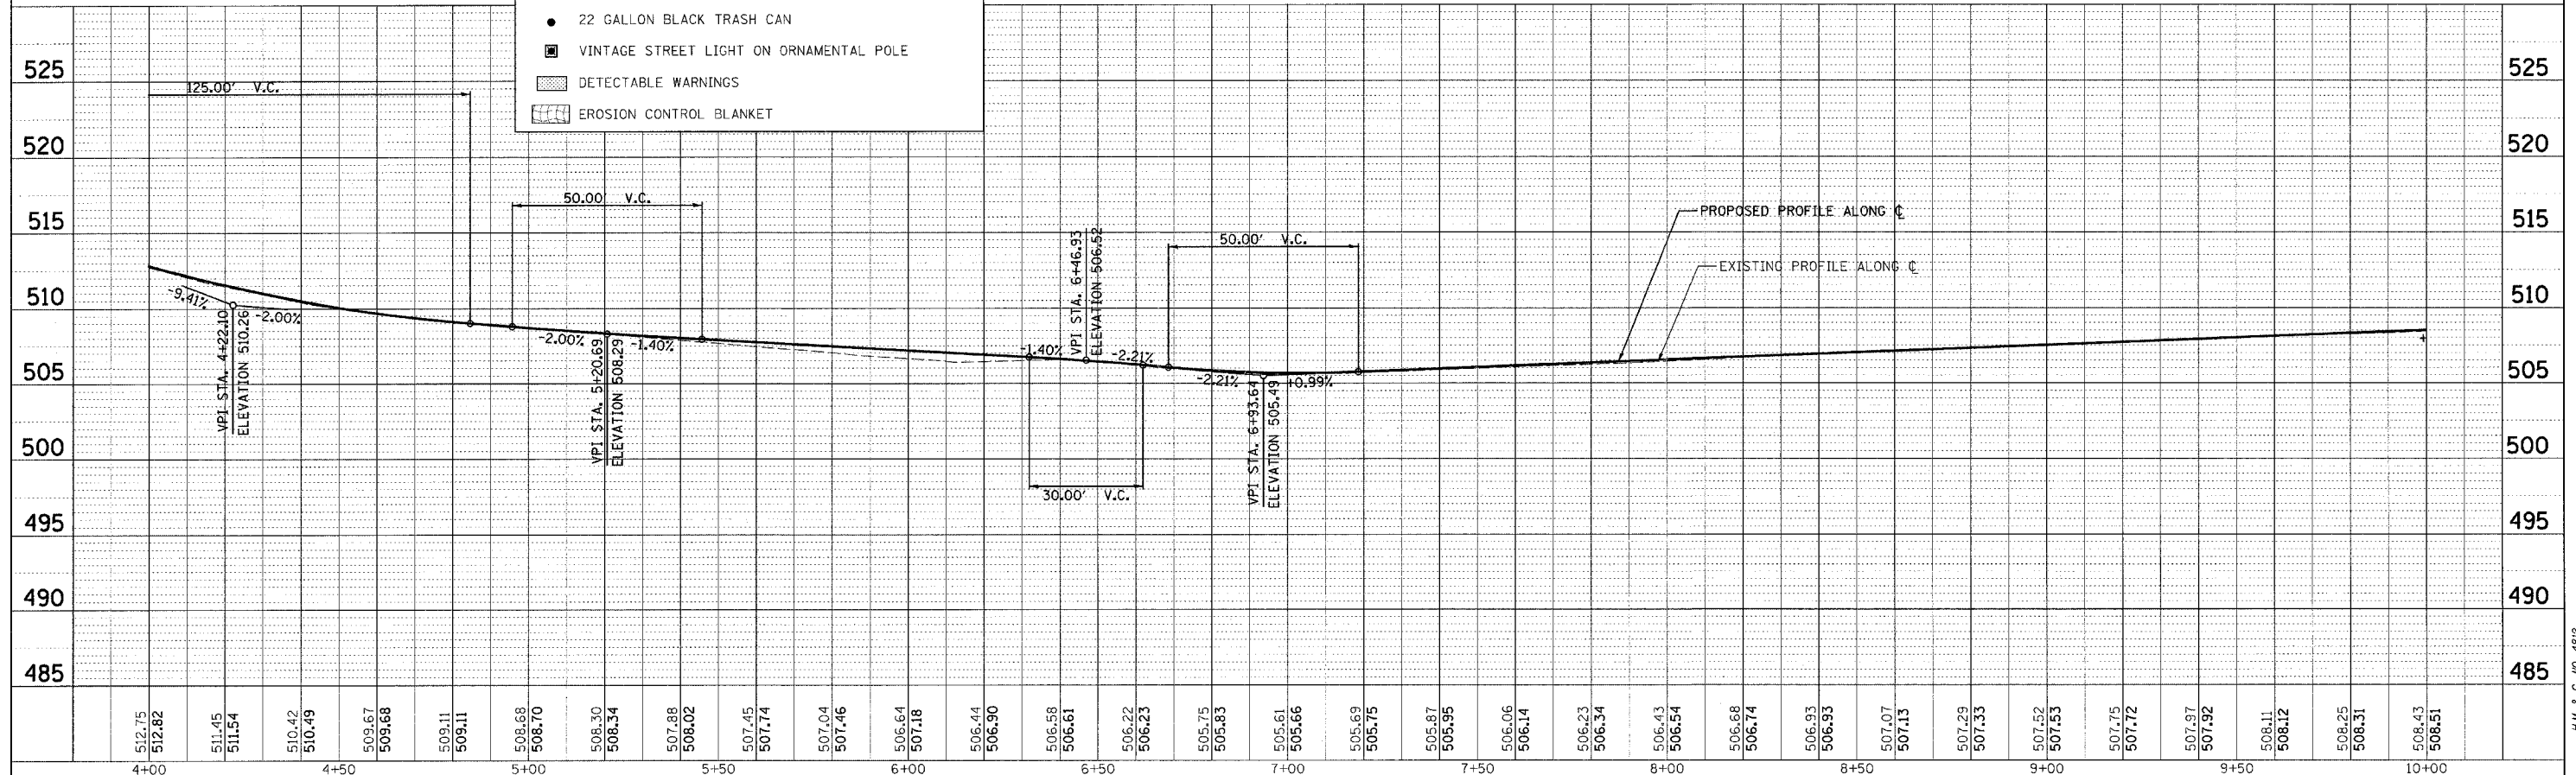

PLAN	DATE
DATE	
BY	
CHECKED	
APPROVED	

PROFILE	DATE
DATE	
BY	
CHECKED	
APPROVED	

CADD FILE: I:\812\pp\_Gallatin\_02.dgn  
 PLOTTED: 3/12/2007