



F.A.U. RTE.	SECTION	COUNTY	TOTAL SHEETS	SHEET NO.
9024	05-00187-01-RP	MADISON	79	19
FED. ROAD DIST. NO.	ILLINOIS FED. AID PROJECT			
CONTRACT NO. 97288				

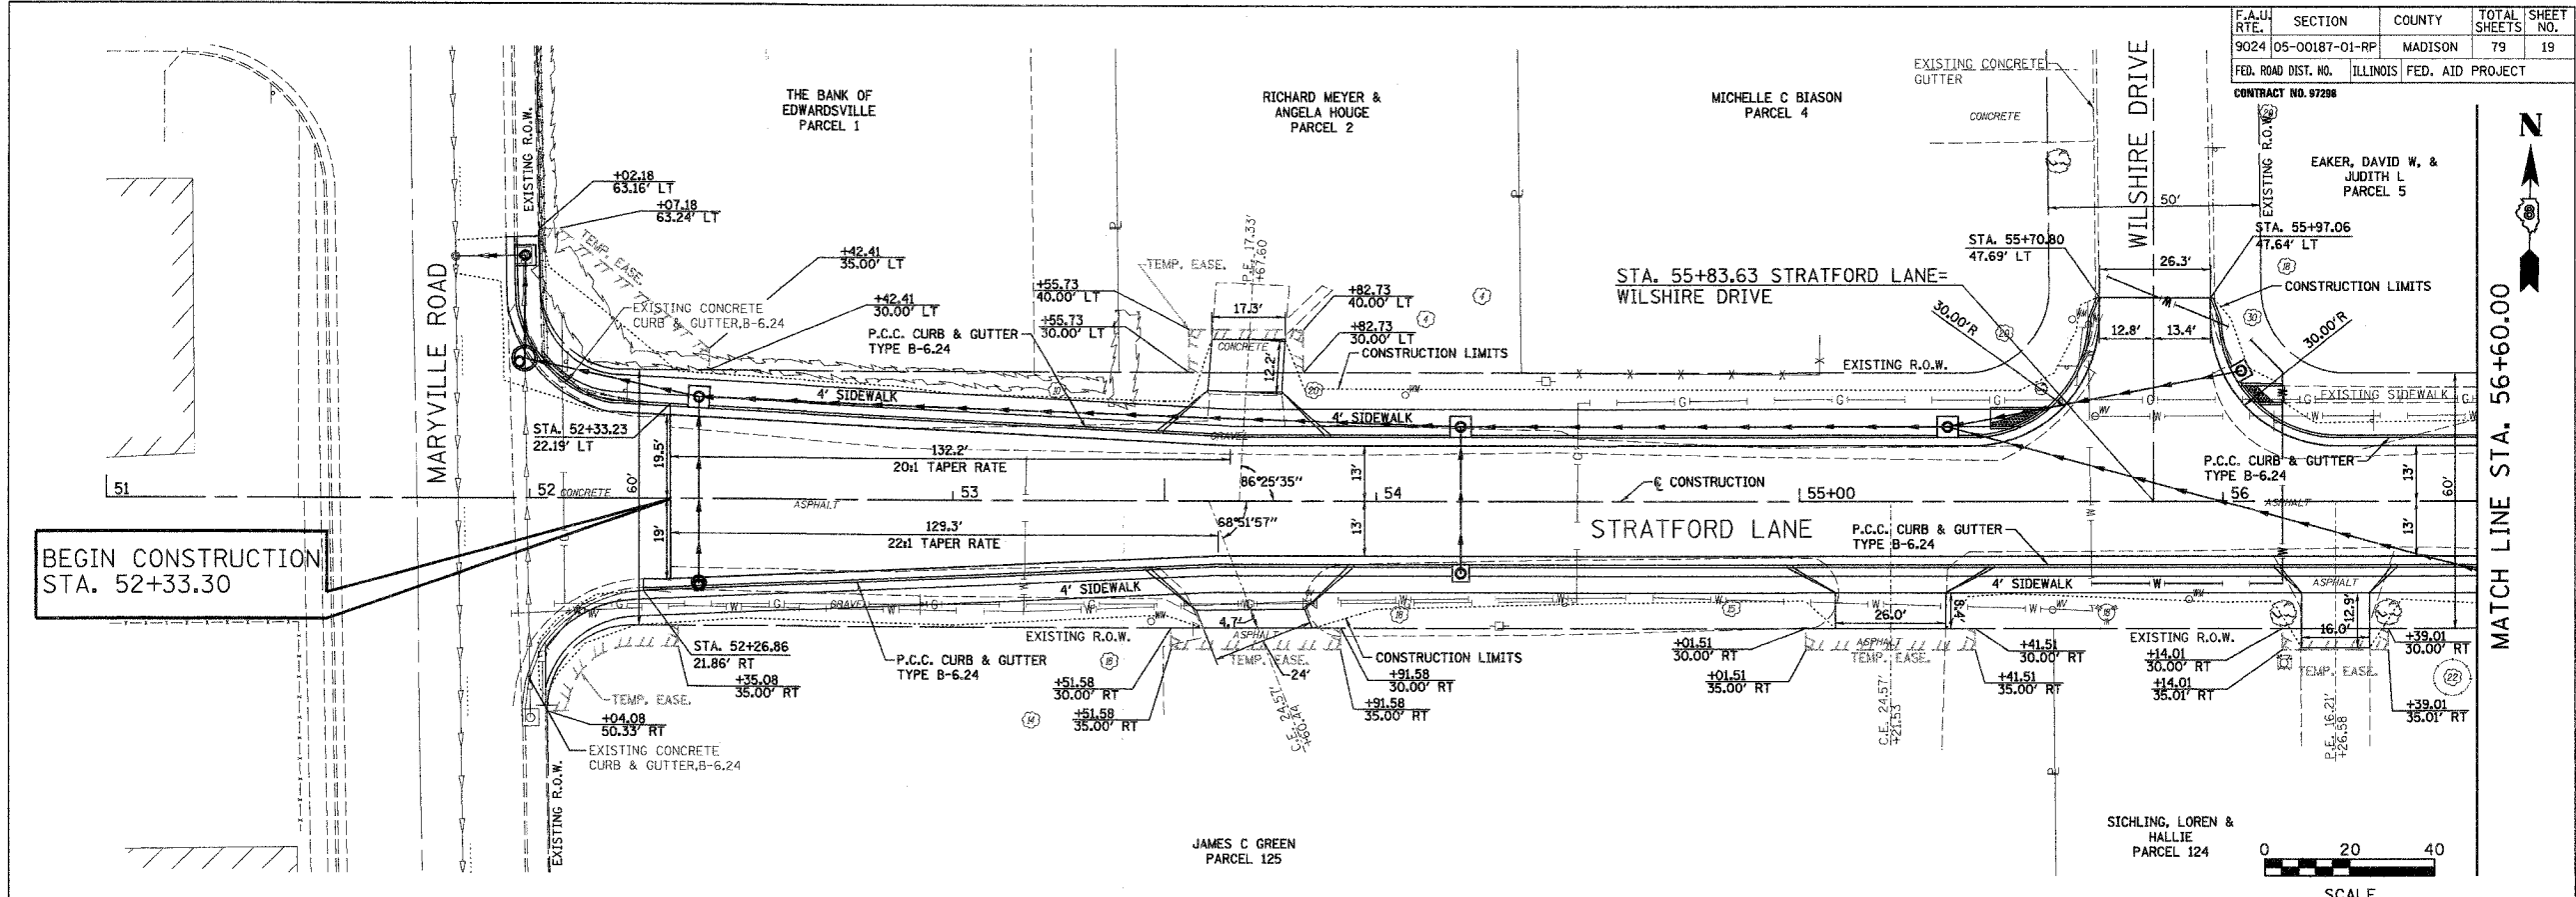

BEGIN CONSTRUCTION STA. 52+33.30

BY	DATE
ORIGINAL SURVEYED	
SURVEY	
NOTE BOOK	
TEMP. DATE	
AREAS CHECKED	
NO.	

BY	DATE
ORIGINAL SURVEYED	
SURVEY	
NOTE BOOK	
TEMP. DATE	
AREAS CHECKED	
NO.	

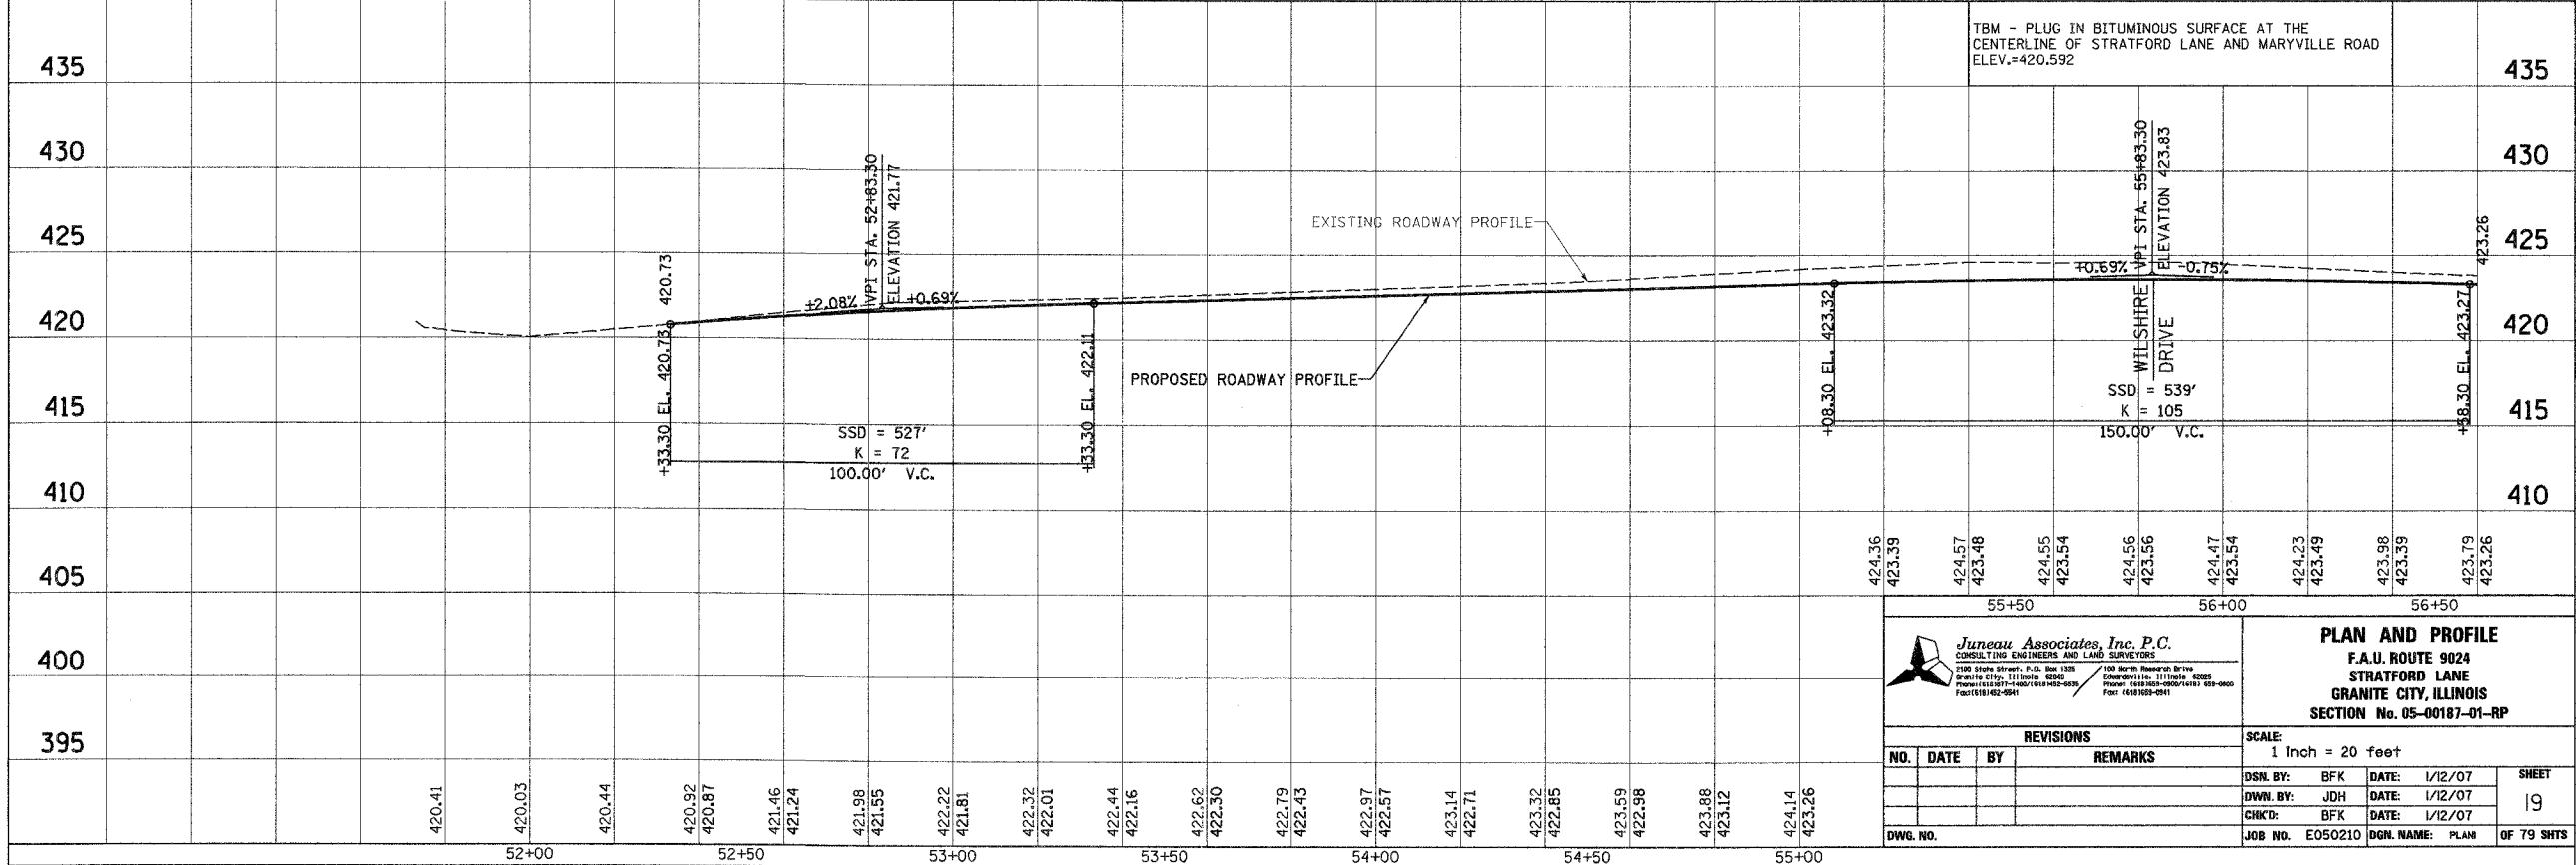

Juneau Associates, Inc. P.C.
CONSULTING ENGINEERS AND LAND SURVEYORS
2105 State Street, P.O. Box 1328
Granite City, Illinois 62041
Phone: (618) 271-1400 / (618) 271-0339
Fax: (618) 271-0341

PLAN AND PROFILE
F.A.U. ROUTE 9024
STRATFORD LANE
GRANITE CITY, ILLINOIS
SECTION No. 05-00187-01-RP

REVISIONS			
NO.	DATE	BY	REMARKS

SCALE:	1 Inch = 20 feet
DSN. BY:	BFK
DATE:	1/12/07
OWN. BY:	JDH
DATE:	1/12/07
CHKD:	BFK
DATE:	1/12/07
JOB NO.	E050210
DGN. NAME:	PLAN
OF 79 SHTS	19