



F.A.U. RTE.	SECTION	COUNTY	TOTAL SHEETS	SHEET NO.
9024	05-00187-01-RP	MADISON	79	22
FED. ROAD DIST. NO.	ILLINOIS	FED. AID PROJECT		
			CONTRACT No. 97298	

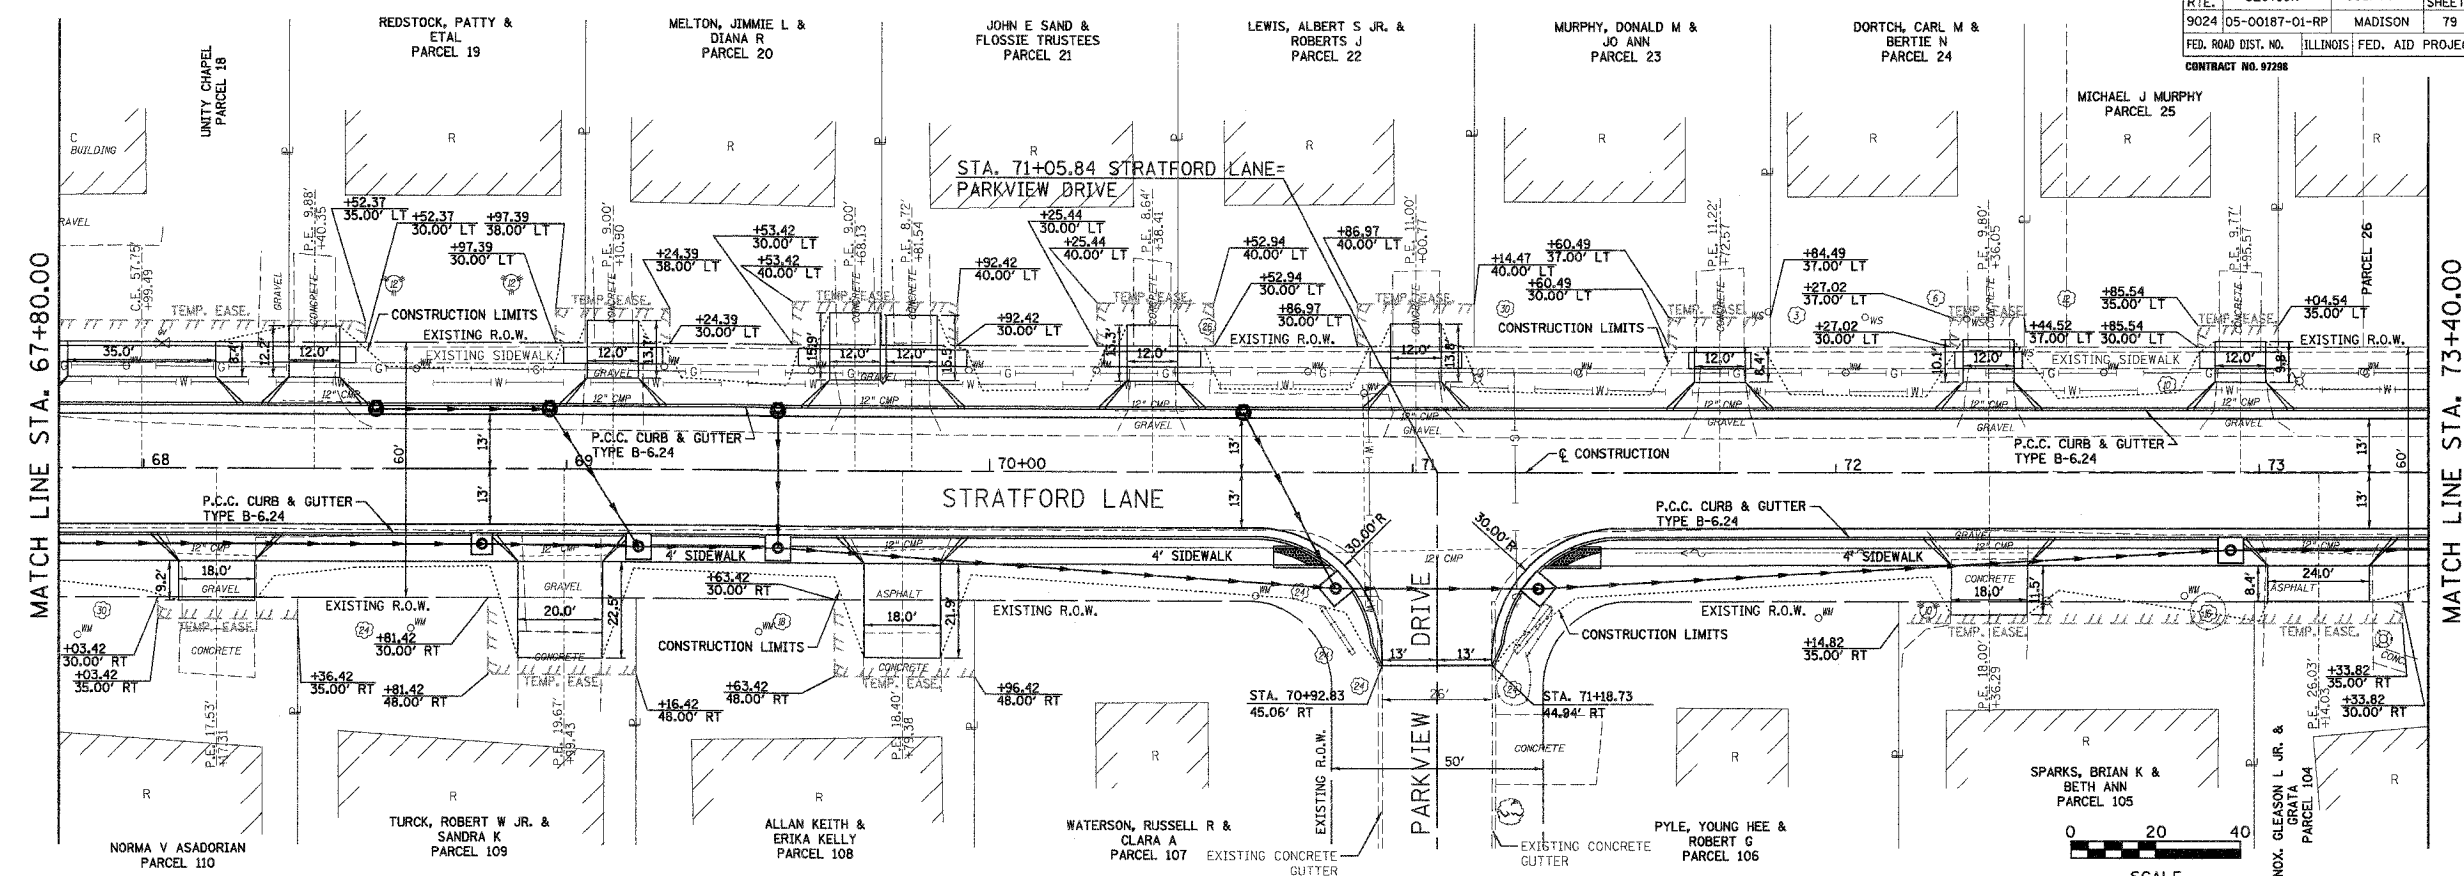

DATE	BY
FINAL SURVEY SURVEYED	
FLIGHTED	
NOTE BOOK TEMPLATE	
AREAS CHECKED	
NO.	

DATE	BY
ORIGINAL SURVEY SURVEYED	
FLIGHTED	
NOTE BOOK TEMPLATE	
AREAS CHECKED	
NO.	

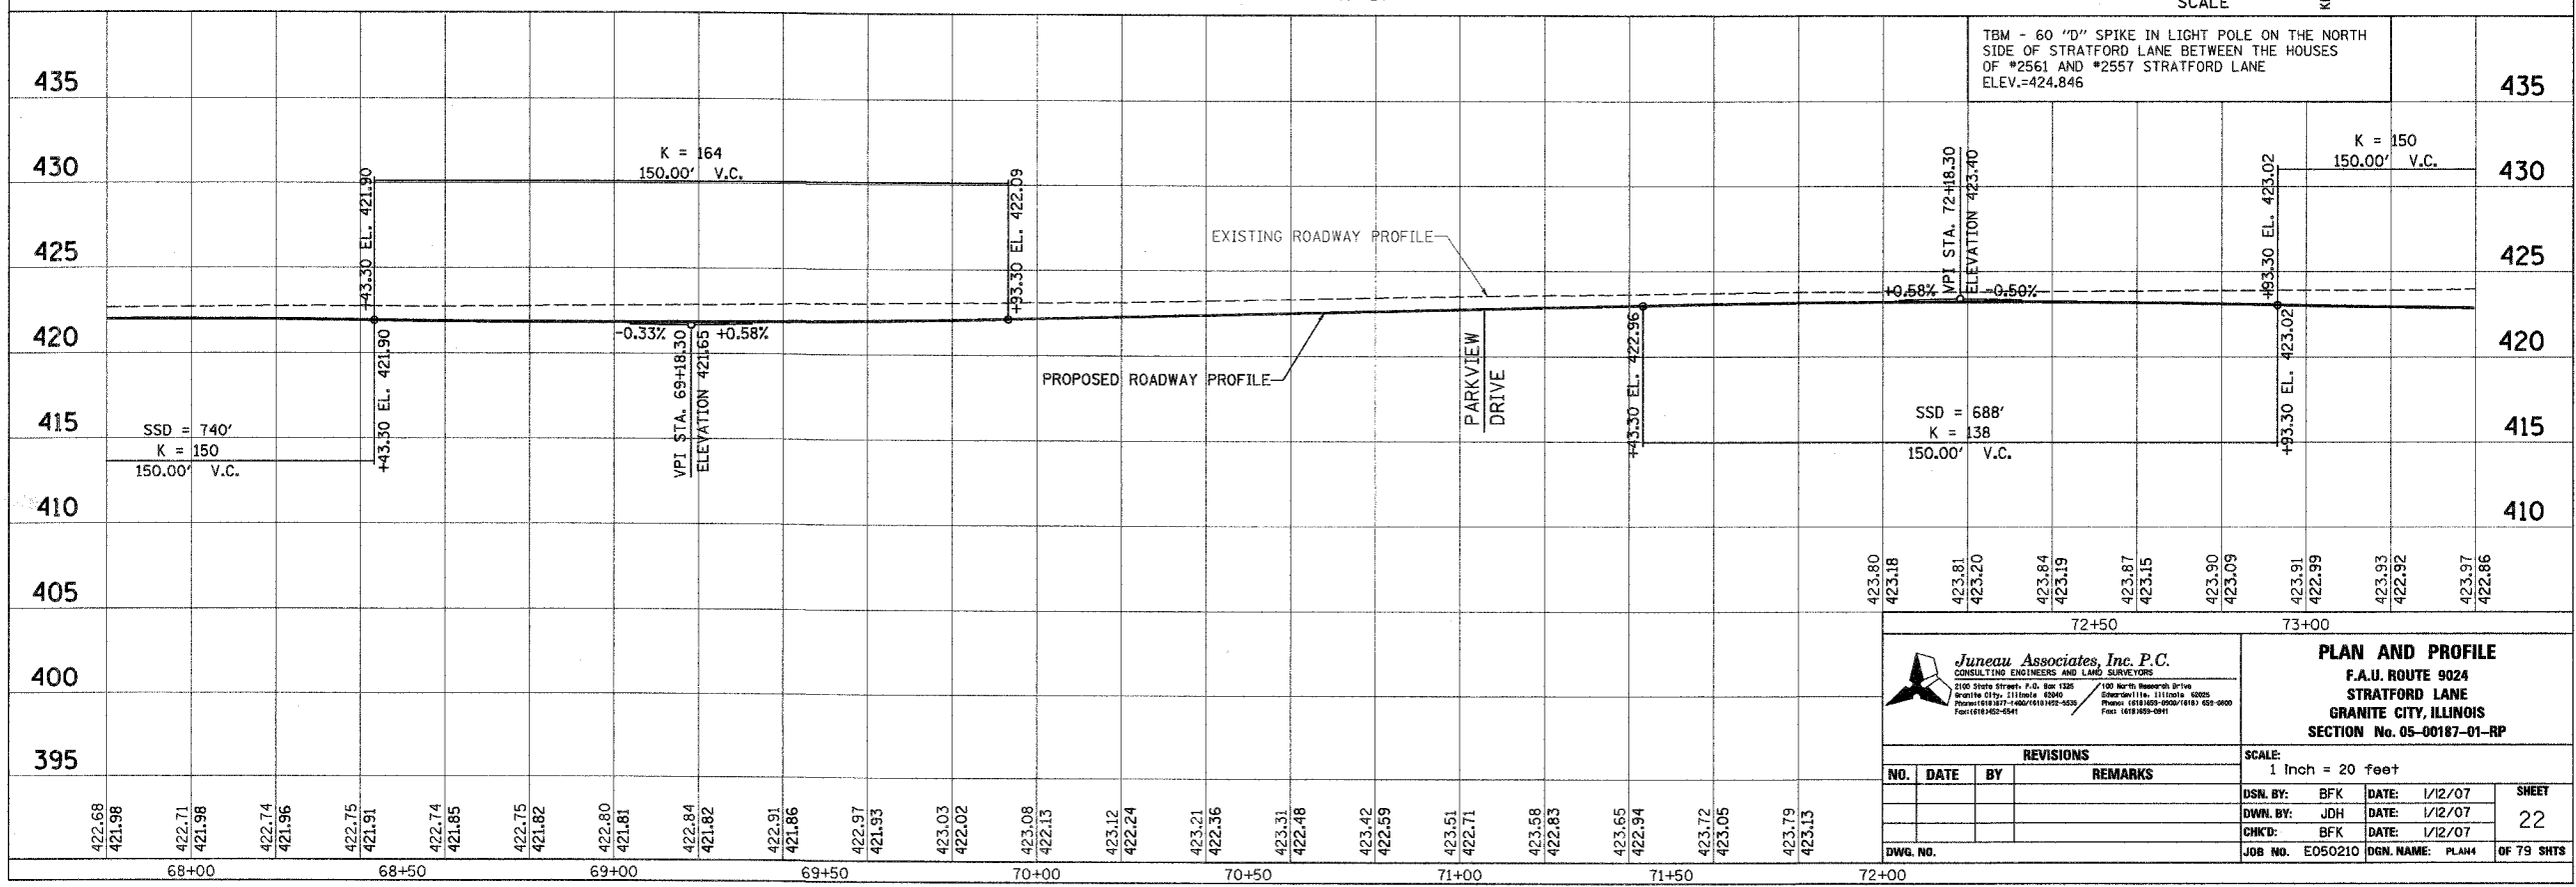

423.80	423.18	423.81	423.20	423.84	423.19	423.87	423.15	423.90	423.09	423.91	422.99	423.93	422.92	423.97	422.86																													
72+50										73+00																																		
PLAN AND PROFILE F.A.U. ROUTE 9024 STRATFORD LANE GRANITE CITY, ILLINOIS SECTION No. 05-00187-01-RP	
SCALE: 1 Inch = 20 feet	
<table border="1"> <thead> <tr> <th colspan="2">NO.</th> <th>DATE</th> <th>BY</th> <th>REVISIONS</th> <th>REMARKS</th> </tr> </thead> <tbody> <tr> <td></td> <td></td> <td></td> <td></td> <td></td> <td></td> </tr> </tbody> </table>															NO.		DATE	BY	REVISIONS	REMARKS																								
NO.		DATE	BY	REVISIONS	REMARKS																																							
<table border="1"> <tr> <td>DSN. BY:</td> <td>BFK</td> <td>DATE:</td> <td>1/12/07</td> <td>SHEET</td> <td>22</td> </tr> <tr> <td>DWN. BY:</td> <td>JDH</td> <td>DATE:</td> <td>1/12/07</td> <td></td> <td></td> </tr> <tr> <td>CHKD. BY:</td> <td>BFK</td> <td>DATE:</td> <td>1/12/07</td> <td></td> <td></td> </tr> <tr> <td>DWG. NO.</td> <td colspan="3">JOB NO. E050210</td> <td>DGN. NAME:</td> <td>PLAN</td> </tr> <tr> <td></td> <td colspan="3"></td> <td></td> <td>OF 79 SHTS</td> </tr> </table>															DSN. BY:	BFK	DATE:	1/12/07	SHEET	22	DWN. BY:	JDH	DATE:	1/12/07			CHKD. BY:	BFK	DATE:	1/12/07			DWG. NO.	JOB NO. E050210			DGN. NAME:	PLAN						OF 79 SHTS
DSN. BY:	BFK	DATE:	1/12/07	SHEET	22																																							
DWN. BY:	JDH	DATE:	1/12/07	
CHKD. BY:	BFK	DATE:	1/12/07	
DWG. NO.	JOB NO. E050210			DGN. NAME:	PLAN																																							
					OF 79 SHTS																																							