



F.A.I. RTE.	SECTION	COUNTY	TOTAL SHEETS	SHEET NO.
57/64	(41-3)HBK	JEFFERSON	518	182
STA.		TO STA.		
FED. ROAD DIST. NO.		ILLINOIS FED. AID PROJECT		
CONTRACT NO. 98963				

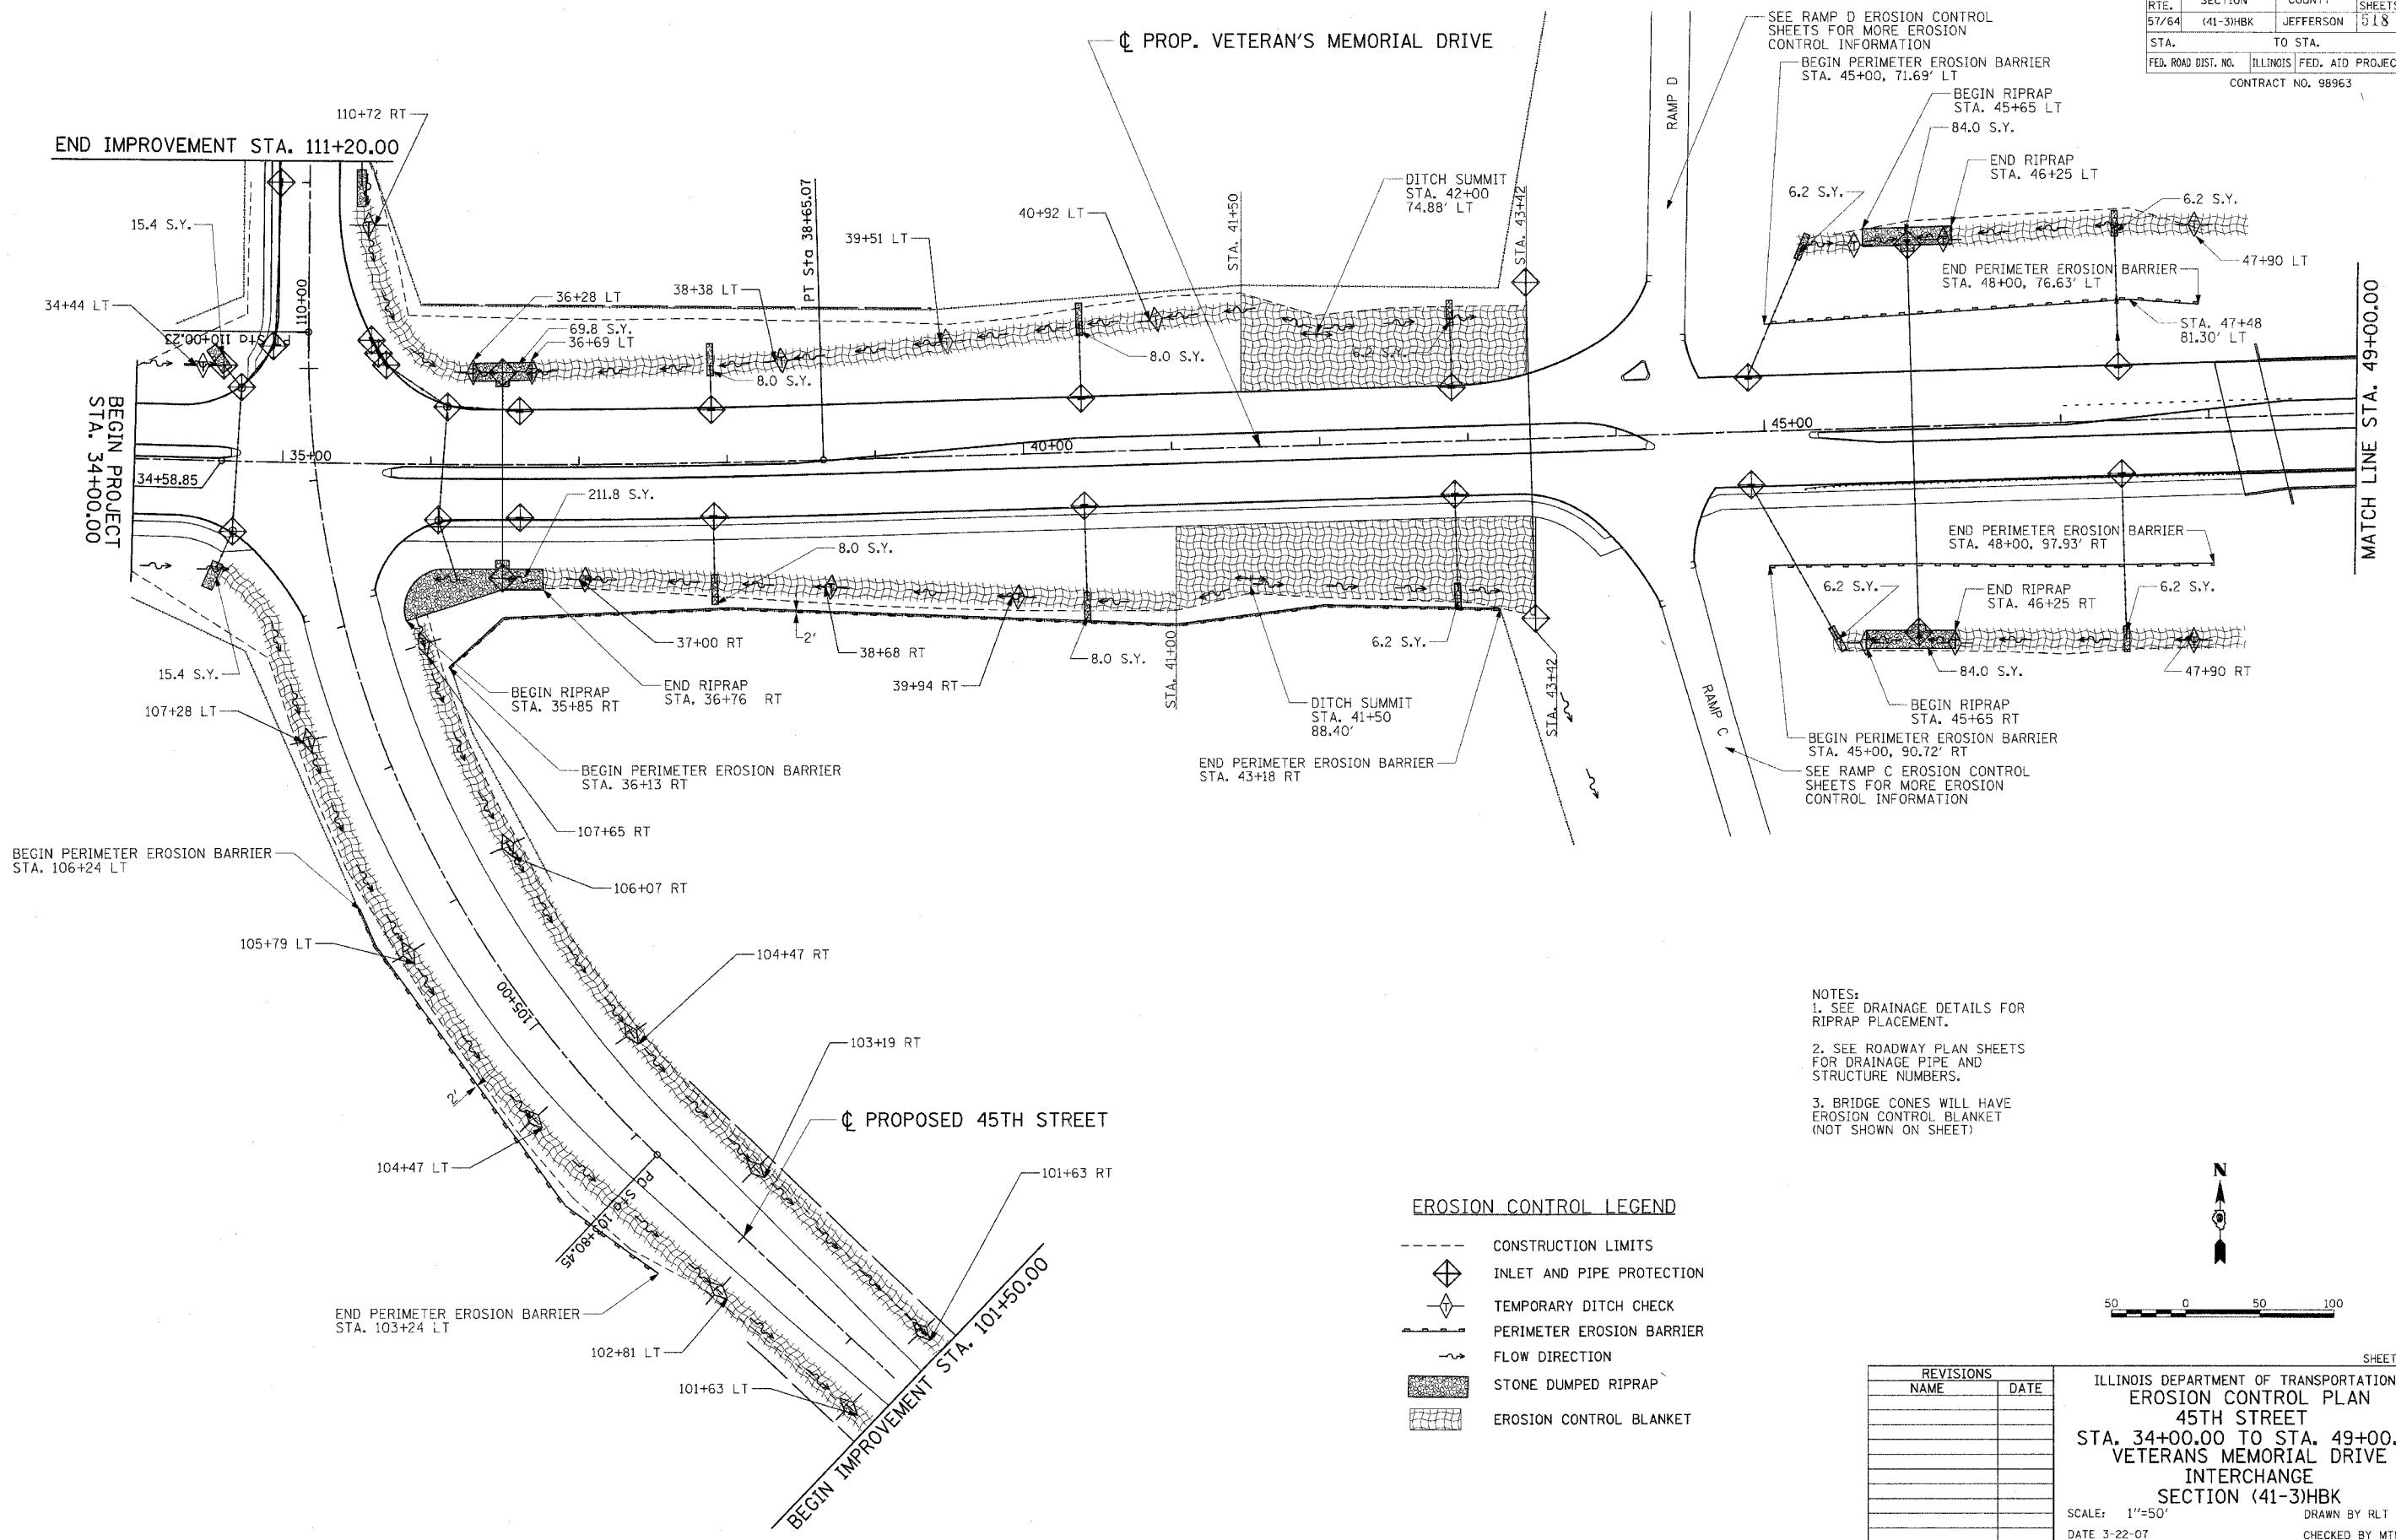

- NOTES:
- SEE DRAINAGE DETAILS FOR RIPRAP PLACEMENT.
 - SEE ROADWAY PLAN SHEETS FOR DRAINAGE PIPE AND STRUCTURE NUMBERS.
 - BRIDGE CONES WILL HAVE EROSION CONTROL BLANKET (NOT SHOWN ON SHEET)

EROSION CONTROL LEGEND

- CONSTRUCTION LIMITS
- ◆ INLET AND PIPE PROTECTION
- ◆ TEMPORARY DITCH CHECK
- PERIMETER EROSION BARRIER
- FLOW DIRECTION
- STONE DUMPED RIPRAP
- ▨ EROSION CONTROL BLANKET

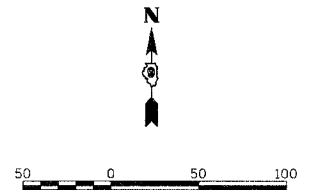

REVISIONS	
NAME	DATE

ILLINOIS DEPARTMENT OF TRANSPORTATION
EROSION CONTROL PLAN
45TH STREET
STA. 34+00.00 TO STA. 49+00.00
VETERANS MEMORIAL DRIVE
INTERCHANGE
SECTION (41-3)HBK
 SCALE: 1"=50'
 DATE 3-22-07
 DRAWN BY RL
 CHECKED BY MTM

Copyright Hanson Professional Services Inc. 2007
HANSON
 Hanson Professional Services Inc.

03/22/2007 05:09 PM
 I:\98\Jobs\98963\20199a\Road\Sheet\c-10\esp.cdr

LAYOUT	RLT	02/26/04
DRAWN	JED	04/17/04
REVIEWED	MTM	03/22/07