
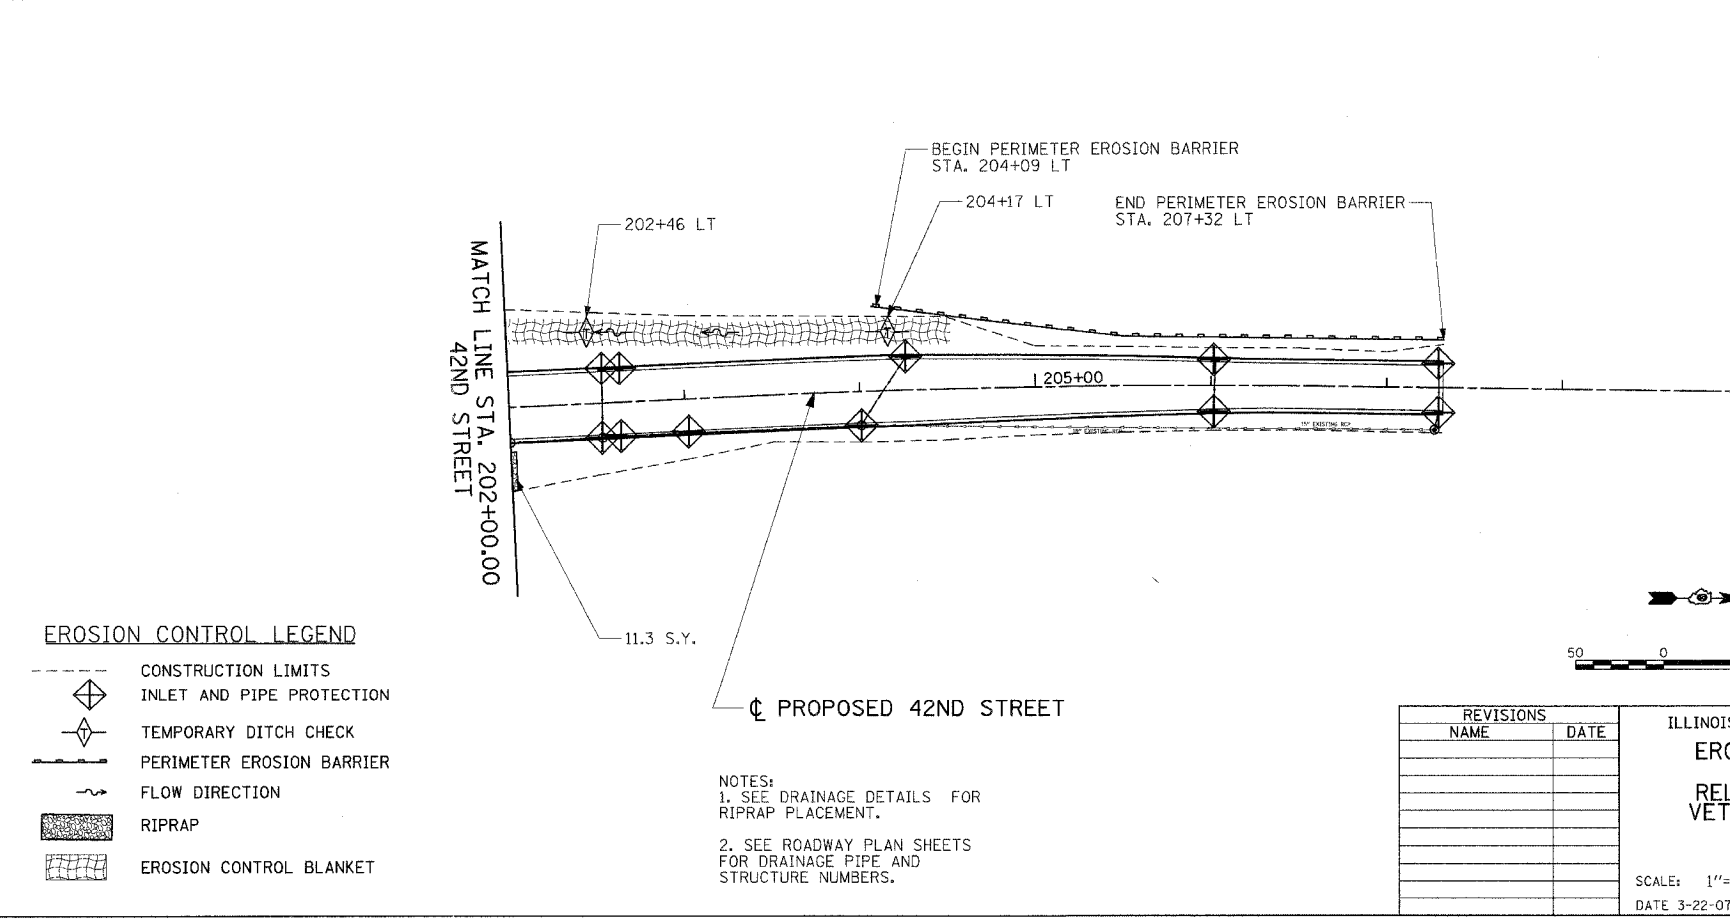
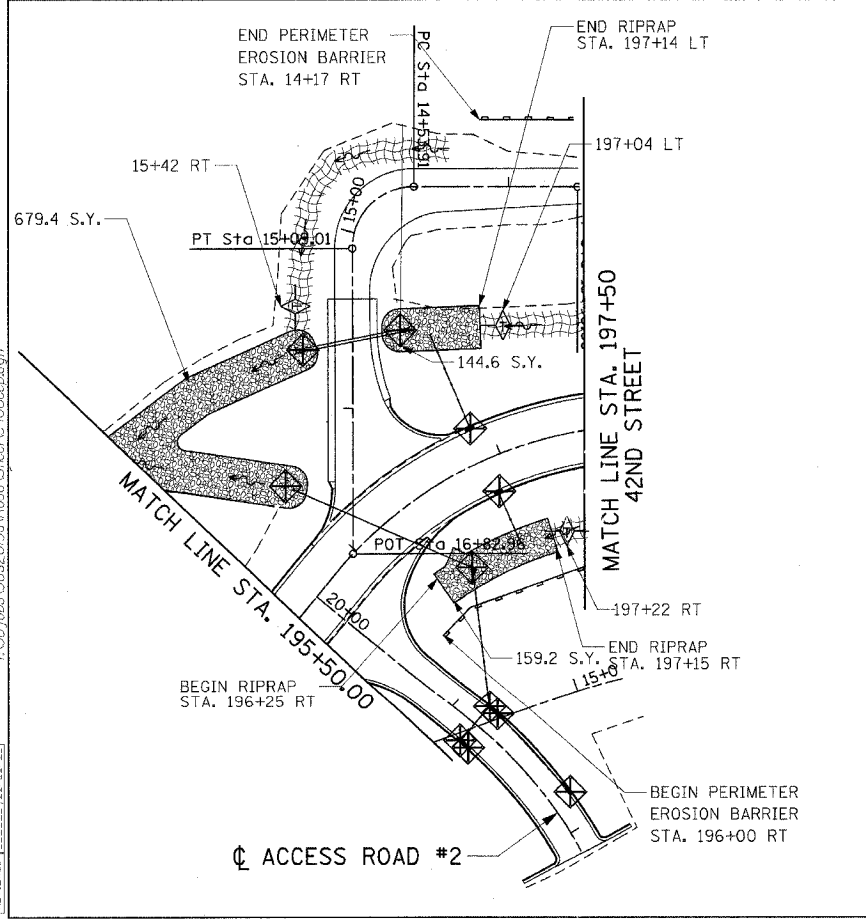
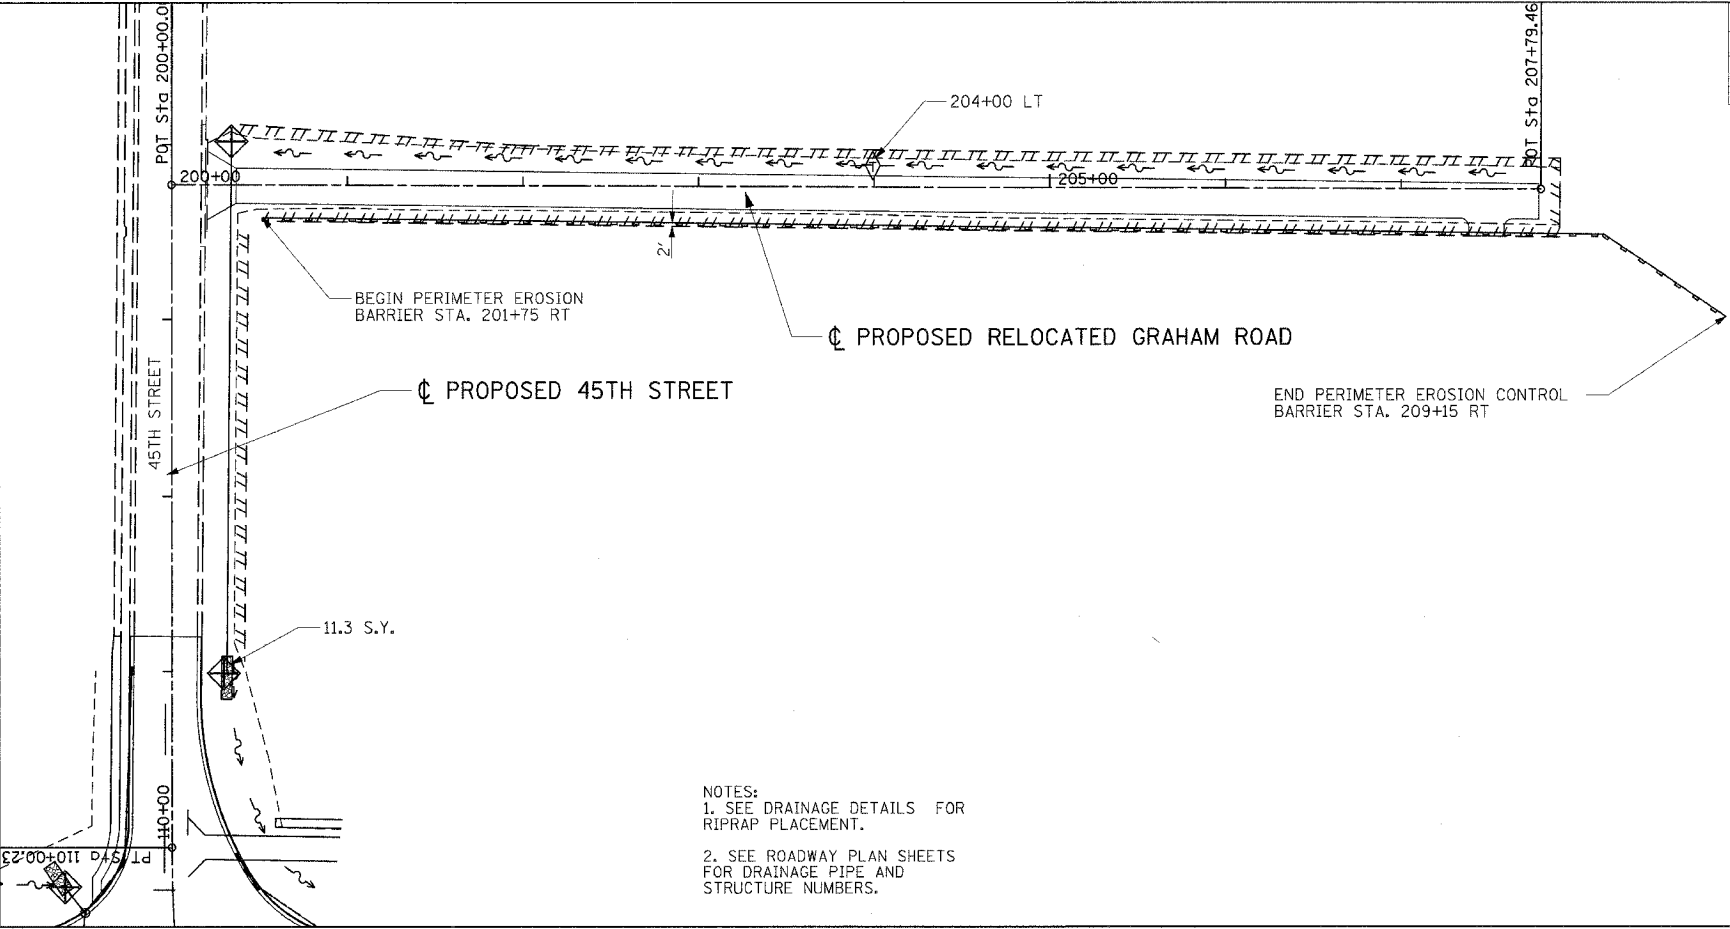


F.A.I. RTE.	SECTION	COUNTY	TOTAL SHEETS	SHEET NO.
57/64	(41-3)HBK	JEFFERSON	318	184
STA.		TO STA.		
FED. ROAD DIST. NO.		ILLINOIS FED. AID PROJECT		
CONTRACT NO. 98963				

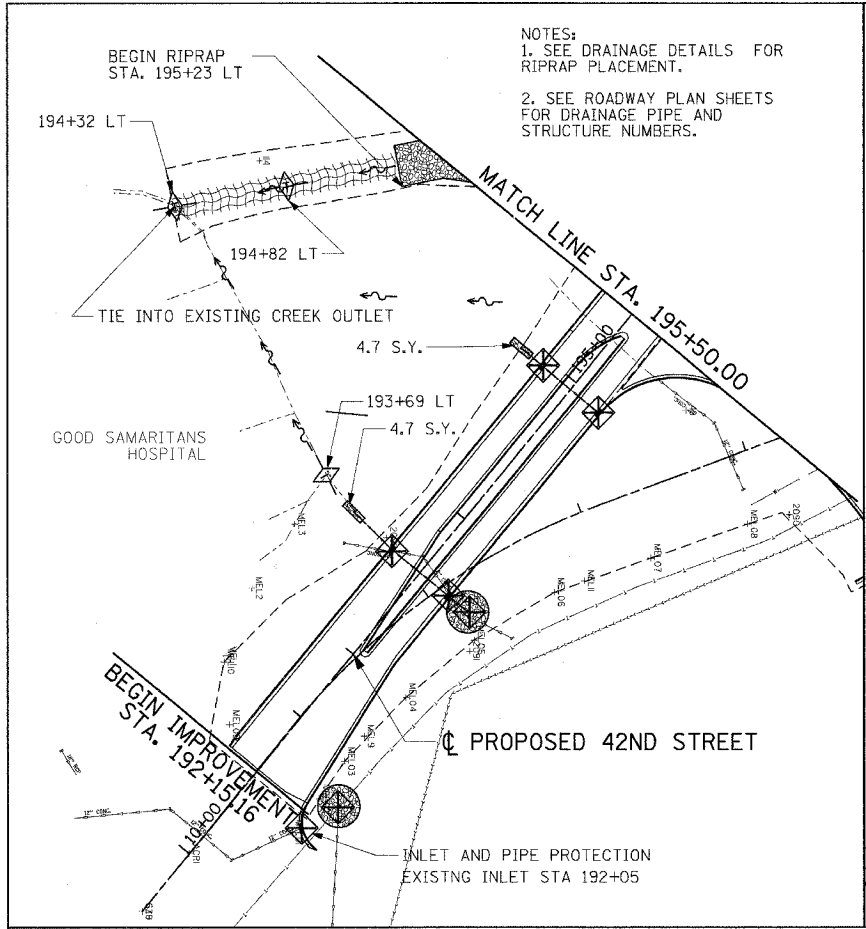

EROSION CONTROL LEGEND

	CONSTRUCTION LIMITS
	INLET AND PIPE PROTECTION
	TEMPORARY DITCH CHECK
	PERIMETER EROSION BARRIER
	FLOW DIRECTION
	RIPRAP
	EROSION CONTROL BLANKET

REVISIONS	
NAME	DATE

ILLINOIS DEPARTMENT OF TRANSPORTATION

EROSION CONTROL PLAN
 42ND STREET &
 RELOCATED GRAHAM ROAD
 VETERANS MEMORIAL DRIVE
 INTERCHANGE
 SECTION (41-3)HBK

SCALE: 1"=50'

DATE 3-22-07

DRAWN BY RLT
 CHECKED BY MTM

Copyright Hanson Professional Services Inc. 2007

HANSON
 Hanson Professional Services Inc.

03/22/2007, 04:51 PM
 I:\98\jobs\98520199\Road\Sheet\106.ecad.dgn

LAYOUT	
DRAWN	
REVIEWED	
DATE	
BY	
DATE	
BY	