



F.A. RTE.	SECTION	COUNTY	TOTAL SHEET NO.
57/64	(41-3)HBK	JEFFERSON	185
STA.	TO STA.		
FED. ROAD DIST. NO.	ILLINOIS	FED. AID PROJECT	

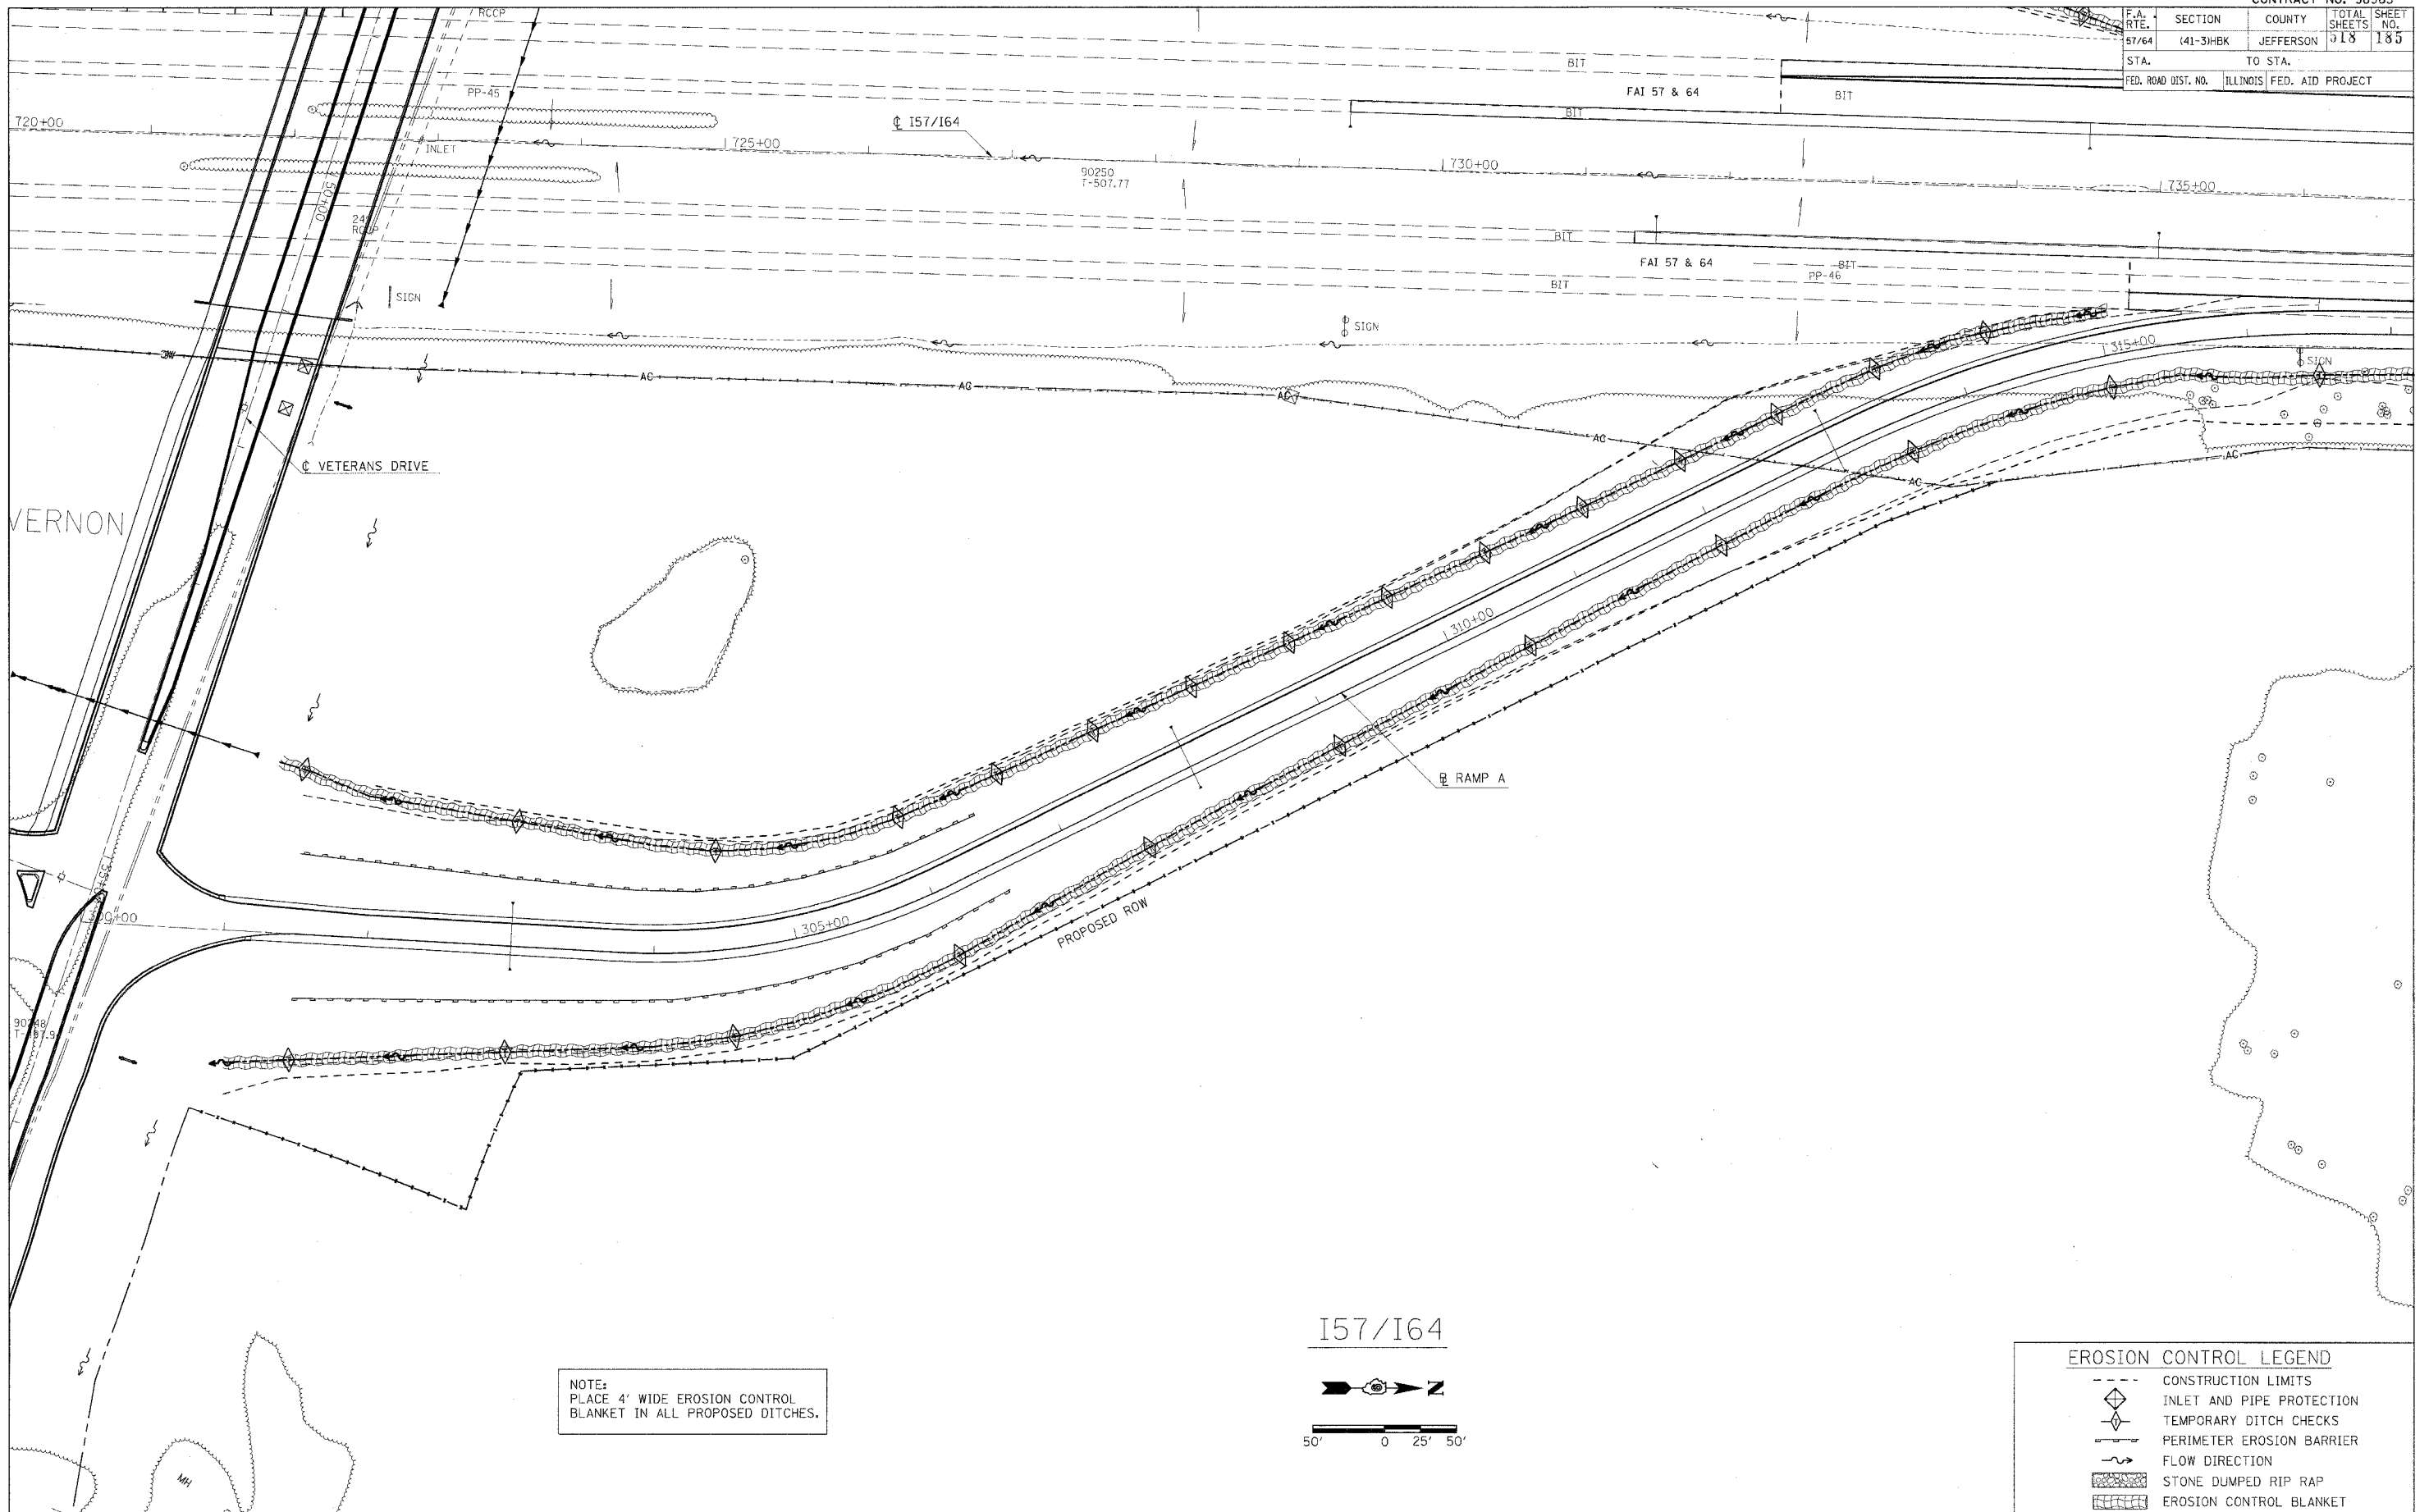

NOTE:
PLACE 4' WIDE EROSION CONTROL
BLANKET IN ALL PROPOSED DITCHES.

I57/I64

 

EROSION CONTROL LEGEND	
	CONSTRUCTION LIMITS
	INLET AND PIPE PROTECTION
	TEMPORARY DITCH CHECKS
	PERIMETER EROSION BARRIER
	FLOW DIRECTION
	STONE DUMPED RIP RAP
	EROSION CONTROL BLANKET

PLOT DATE = 8/21/2007 08:15 AM
FILE NAME = I:\98\980963\DOT\980963\980963.dwg
PLOT SCALE = 50.0000 / IN.
USER NAME = ket