


F.A. RTE.		SECTION	COUNTY	TOTAL SHEETS	SHEET NO.
57/64		(41-3)HBK	JEFFERSON	518	186
STA.		TO STA.			
FED. ROAD DIST. NO.		ILLINOIS	FED. AID PROJECT		

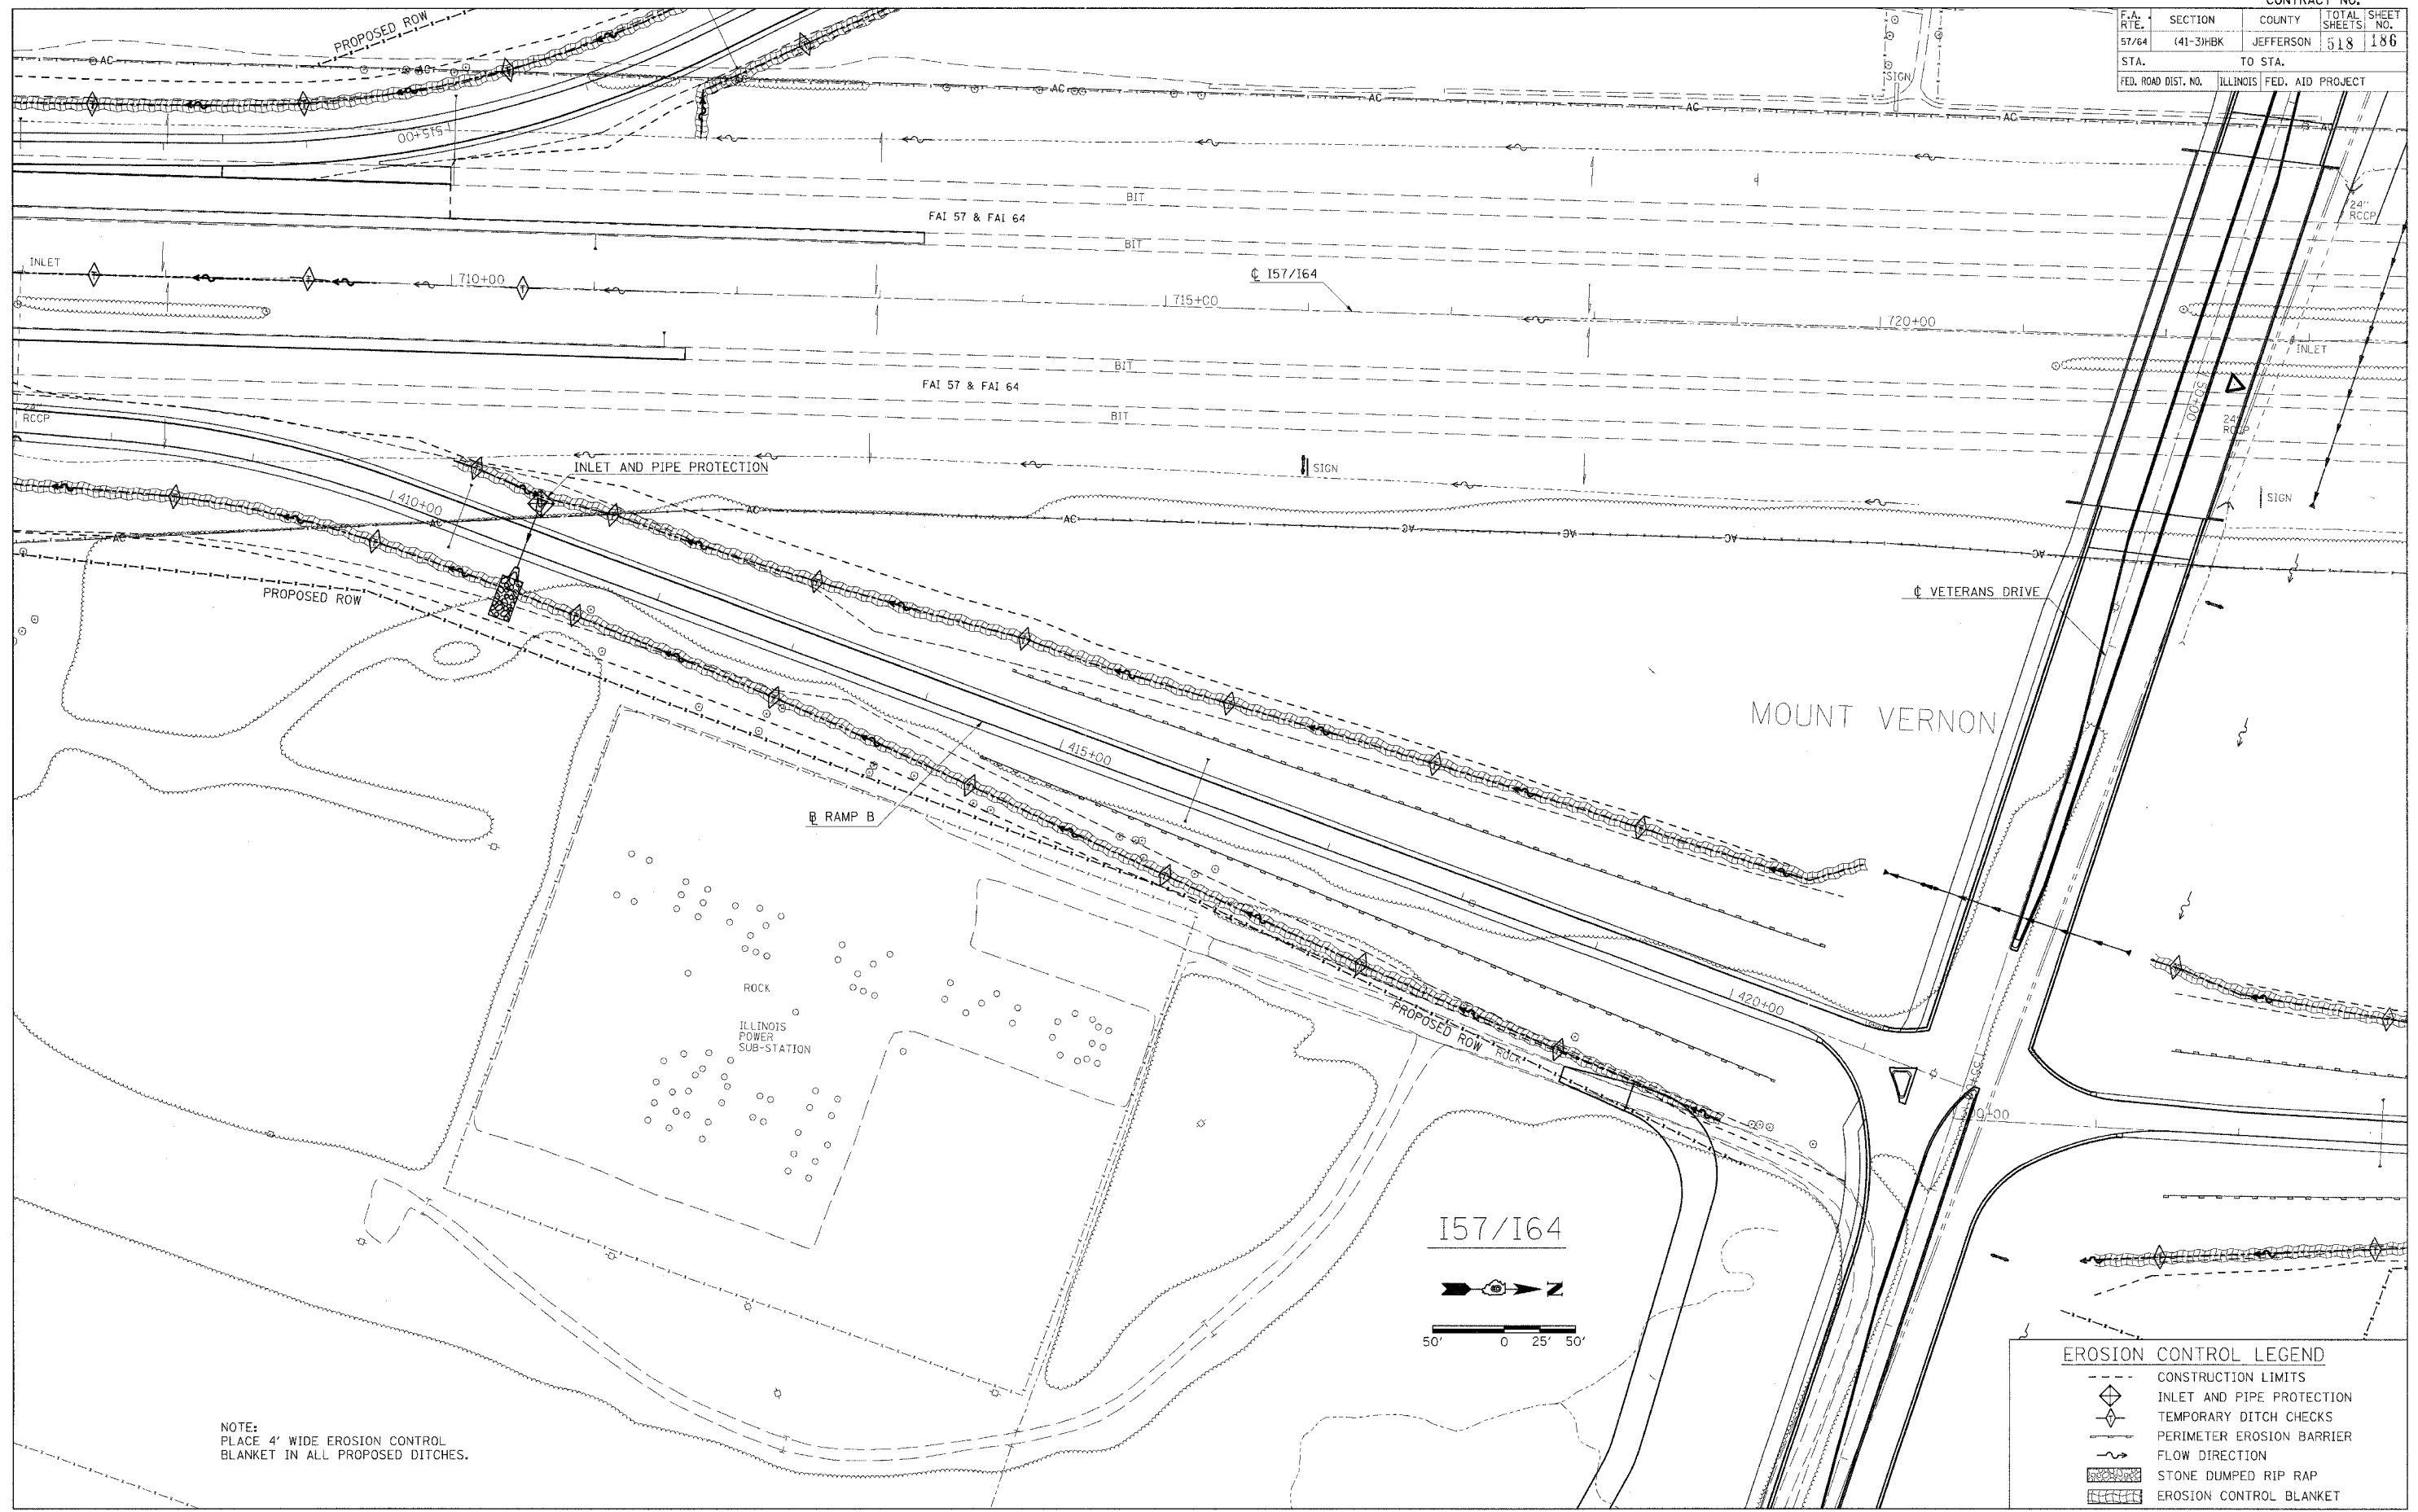

PLOT DATE = 03/21/2007 09:19 AM
 FILE NAME = I:\196\005\9862019\TJDOT_RAMPB\98030664-132
 PLOT SCALE = 5/8"=1'-0" / IN.
 USER NAME = KAT

NOTE:
PLACE 4' WIDE EROSION CONTROL
BLANKET IN ALL PROPOSED DITCHES.