




CITY OF DIXON, ILLINOIS
Post Office Box 386
Dixon, Illinois 61021
Telephone: 815.288.1485

DIXON MUNICIPAL AIRPORT
CHARLES R. WALGREEN FIELD

REPAIR AND OVERLAY
PORTIONS OF RUNWAY 12-30

AIP PROJECT NO. 3-17-0036-B10
IDA PROJECT NO. C73-3686


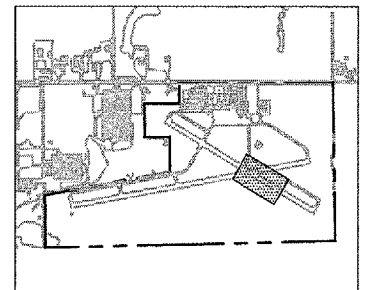


No.	Drawing Issue	Description	Date	By

Date
APRIL 20, 2007

**PLAN AND PROFILE
RUNWAY 12-30
STA. 214+00 THRU
STA. 221+50**

843-0688013
 Project Number
 LDH 11/06/06
 Layout By Date
 LDH 11/06/06
 Designed By Date
 RMH 04/20/07
 Reviewed By Date
 LDH
 Drawn By Sheet No.

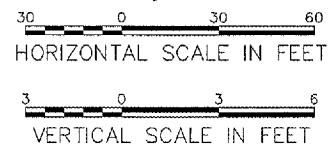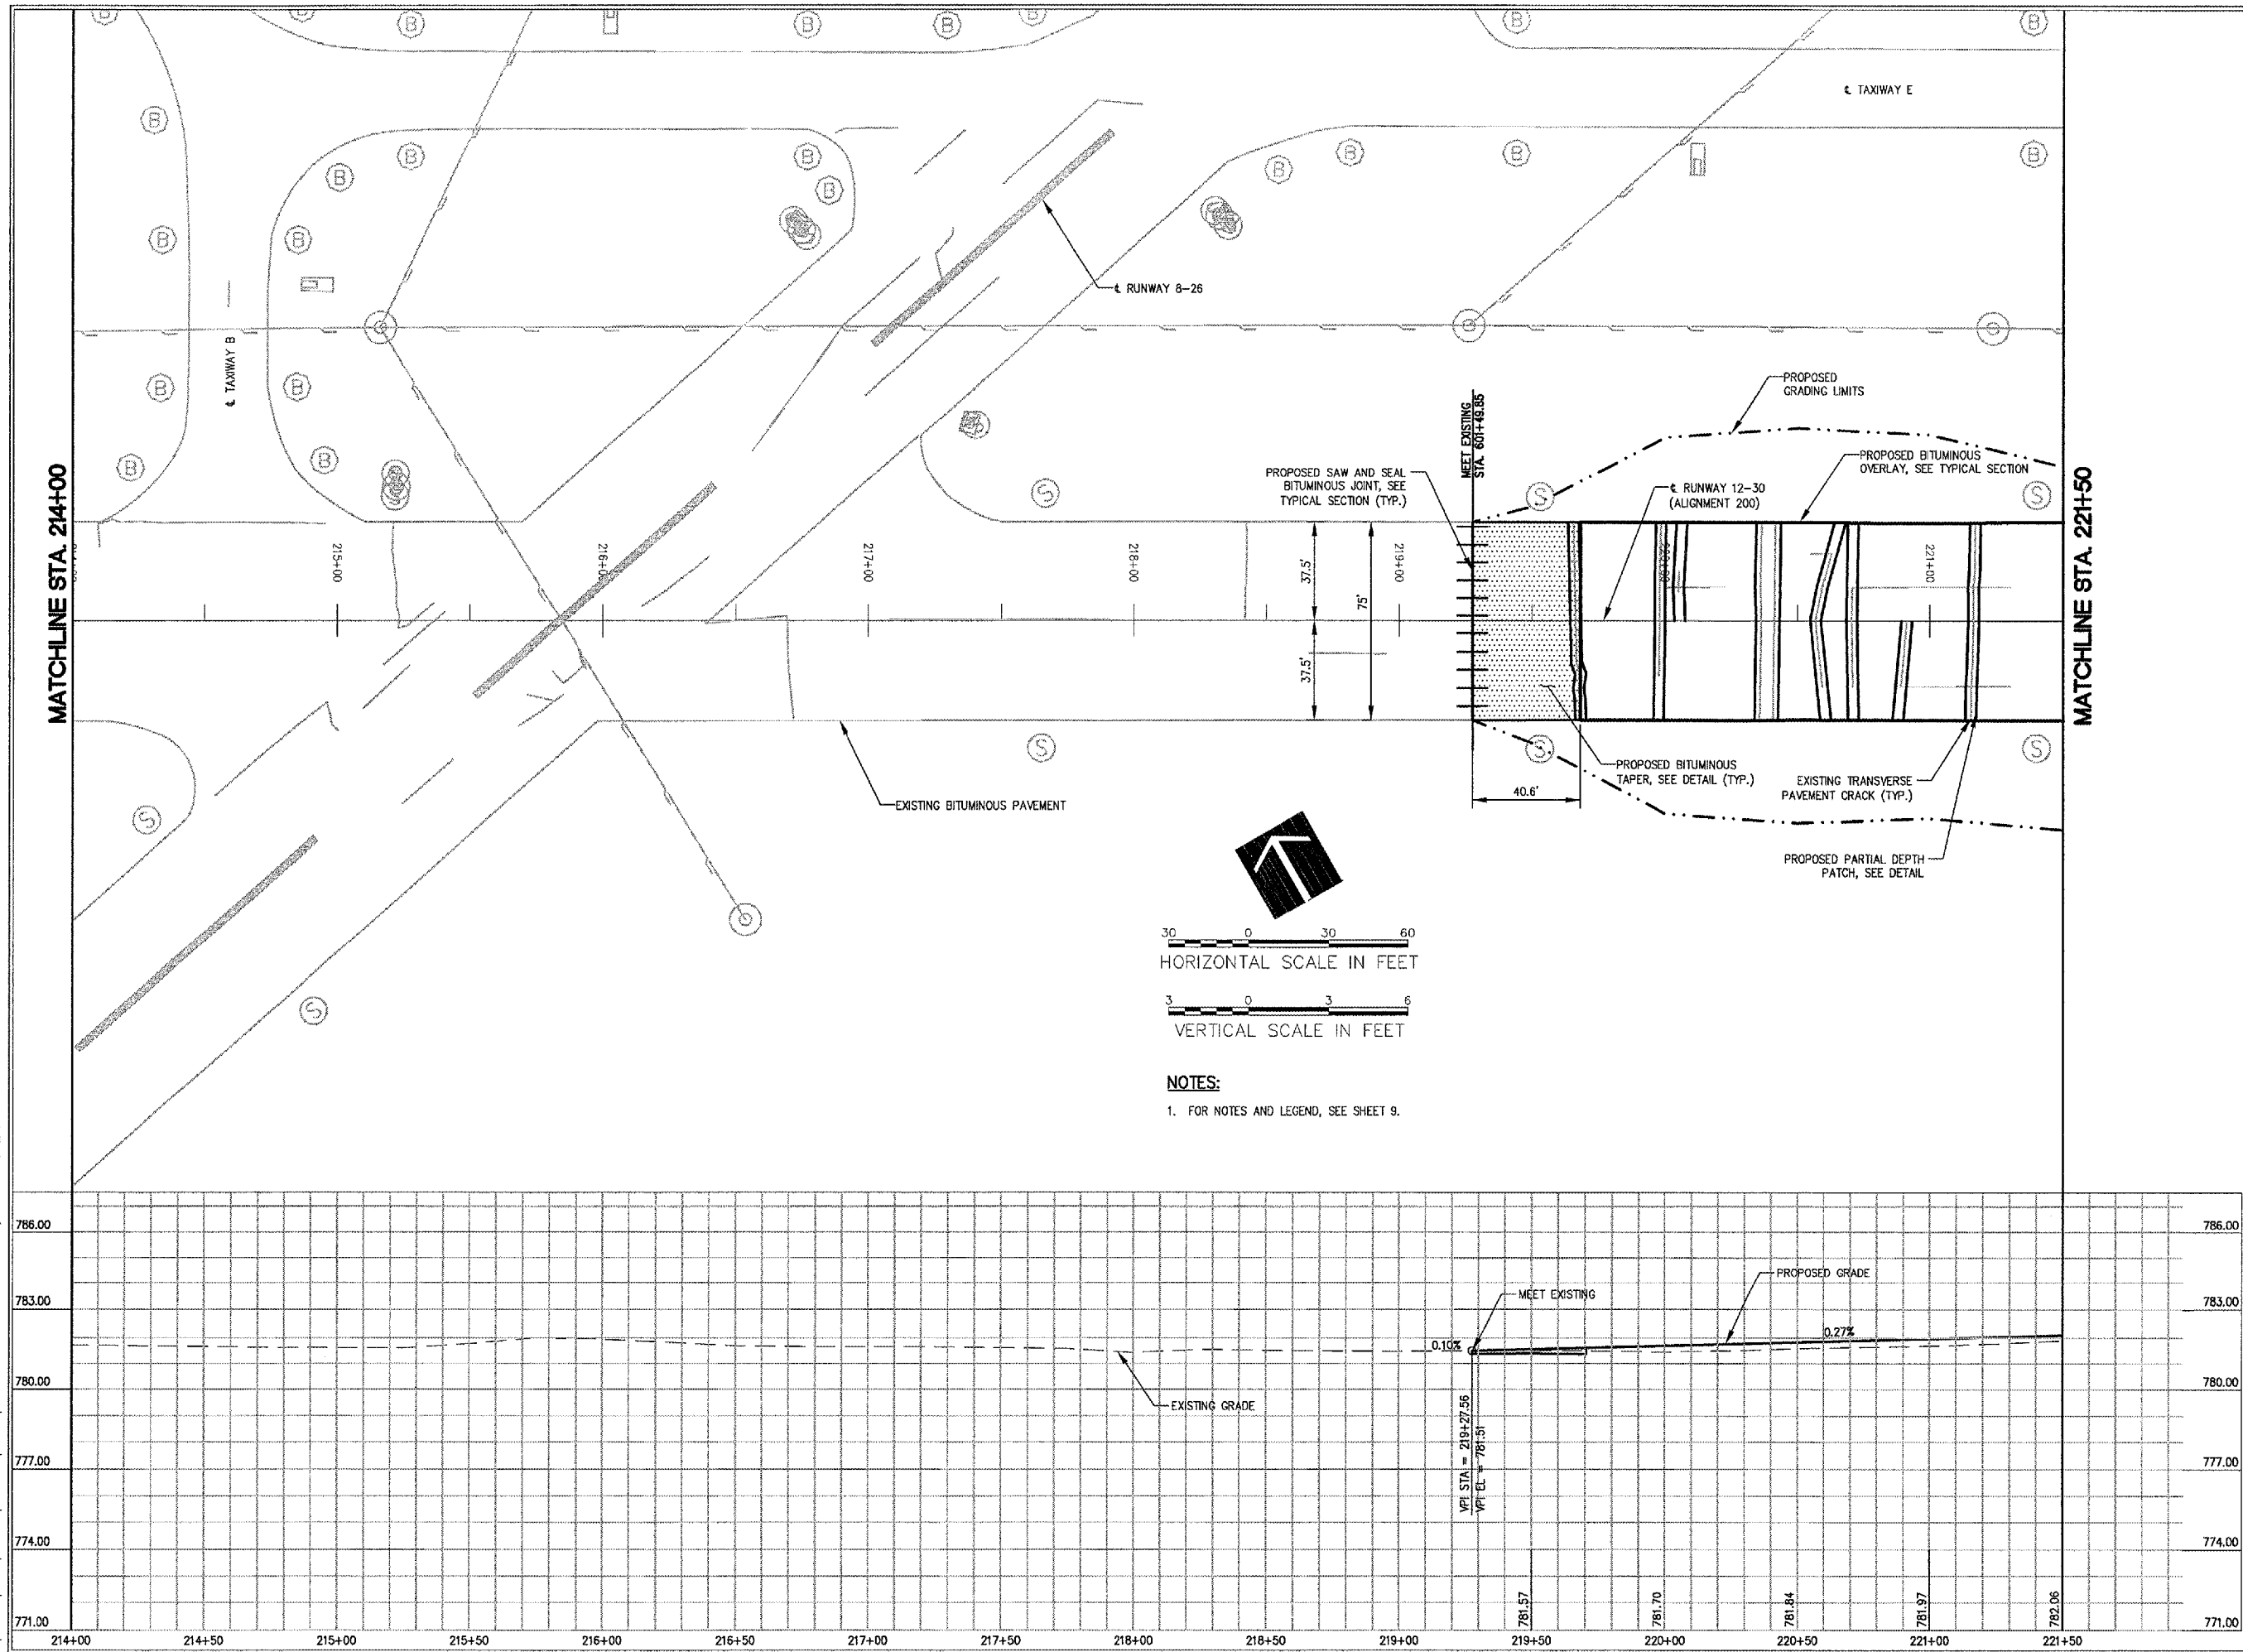

NOTES:
 1. FOR NOTES AND LEGEND, SEE SHEET 9.

A:\06\0688013\0688013\DRAWINGS\SHEETS\17-PLAN & PROFILE\20070514_2007 2:15PM LDH