
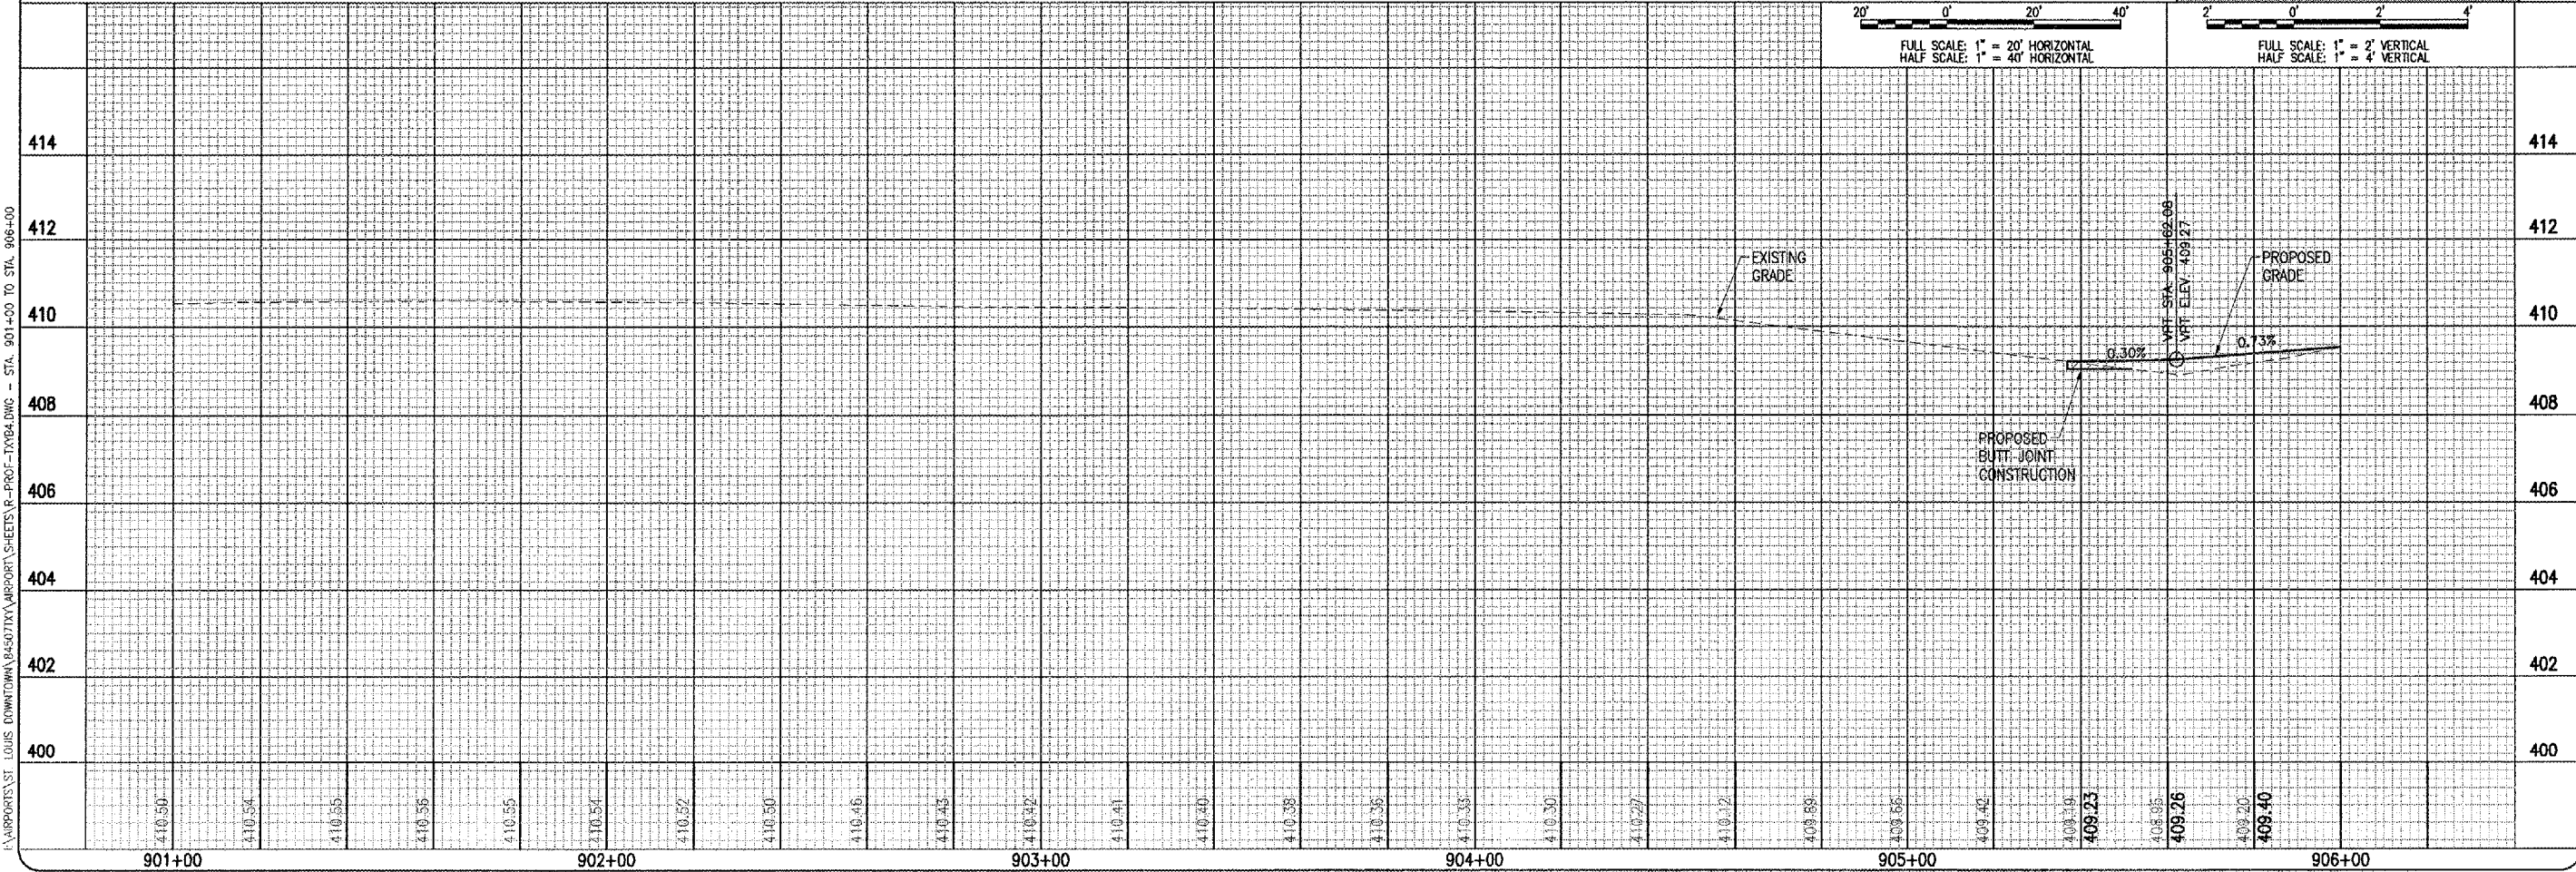
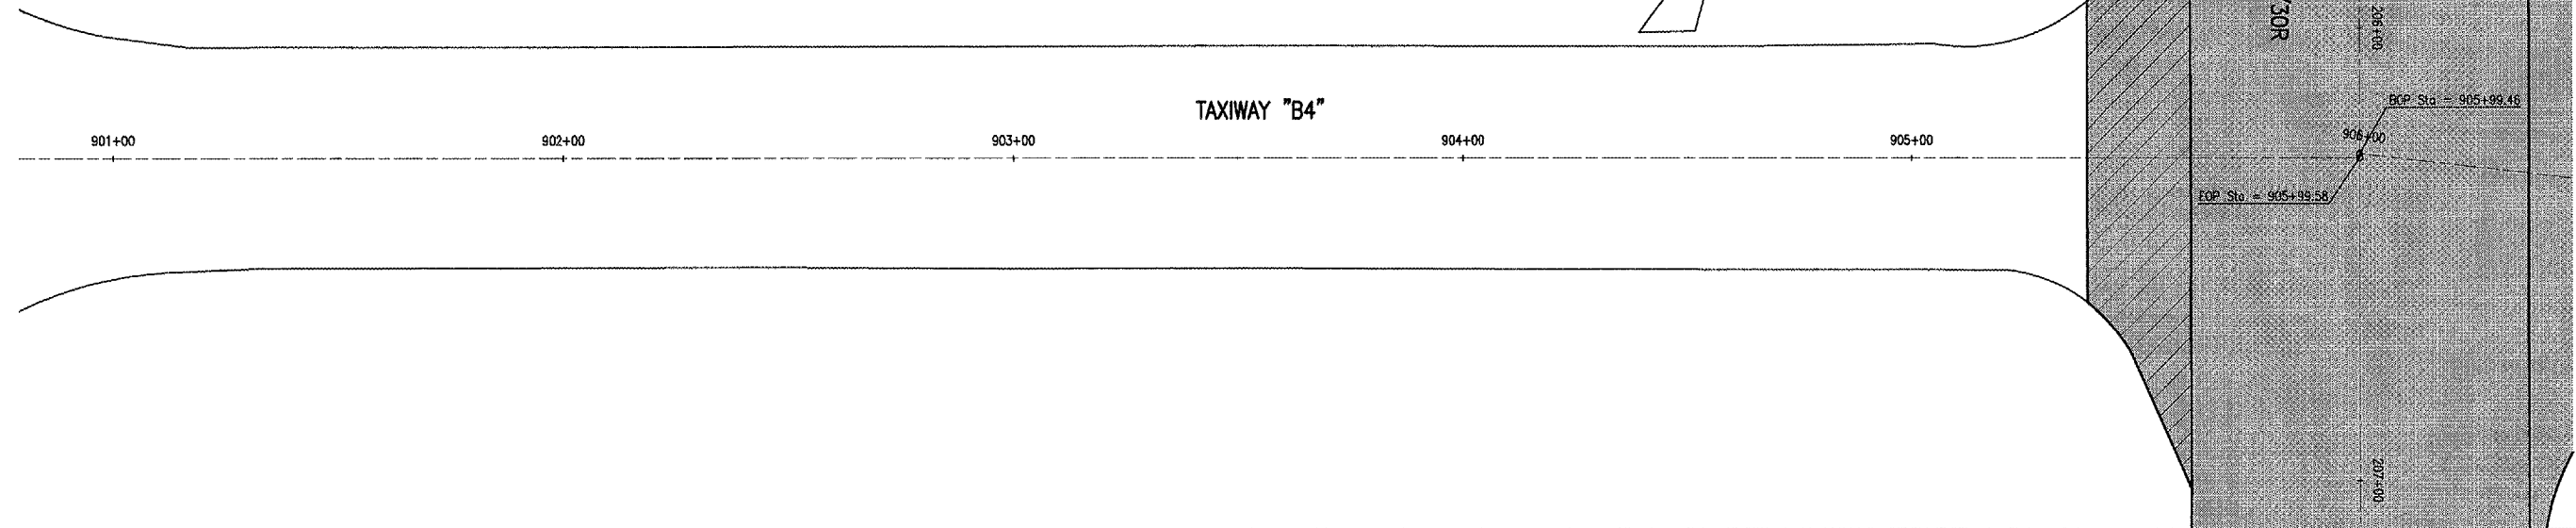


SD047

LEGEND

- EXISTING PAVEMENT
- PROPOSED BITUMINOUS PAVEMENT

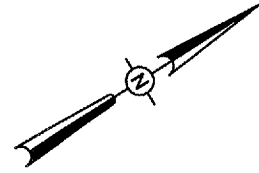

DATE	REVISION	BY

SAINT LOUIS DOWNTOWN AIRPORT
 A Division of St. Louis Development Agency
 L. PROJ.: CPS-3664

ISS. No. 84507XYD_0800	JAC	1/23/07
PLAN R-PROF-TXB4.DWG	JEO	1/23/07
Scale H. 1" = 20' V. 1" = 2'	CAH	01/26/07
Date 1/23/07		
LAYOUT		
DRAWN		
REVIEWED		

HANSON
 Hanson Professional Services, Inc.
 4227 Earth City Expressway, Suite 130
 St. Louis, MO 63045-1308
 Offices Nationwide

CONSTRUCT TAXIWAY "A4"
 PROPOSED TAXIWAY "B4"
 PLAN AND PROFILE
 STA. 901+00 TO STA. 906+00

APR 18, 2007 1:25 PM BAK
 I:\AIRPORTS\ST. LOUIS DOWNTOWN\84507XYD\REPORT\SHEETS\R-PROF-TXB4.DWG - STA. 901+00 TO STA. 906+00