


TOPSOIL FURNISH AND PLACE,  
4" SODDING, SALT TOLERANT  
NITROGEN FERTILIZER NUTRIENT  
PHOSPHORUS FERTILIZER NUTRIENT  
POTASSIUM FERTILIZER NUTRIENT

**BEGIN PROJECT  
STA. 506 + 80**

**EROSION CONTROL LEGEND:**

- PERIMETER EROSION BARRIER
- INLET FILTERS
- TOPSOIL FURNISH AND PLACE, 4" SODDING, SALT TOLERANT  
NITROGEN FERTILIZER NUTRIENT  
PHOSPHORUS FERTILIZER NUTRIENT  
POTASSIUM FERTILIZER NUTRIENT

IL. RTE. 50 (CICERO AVENUE)

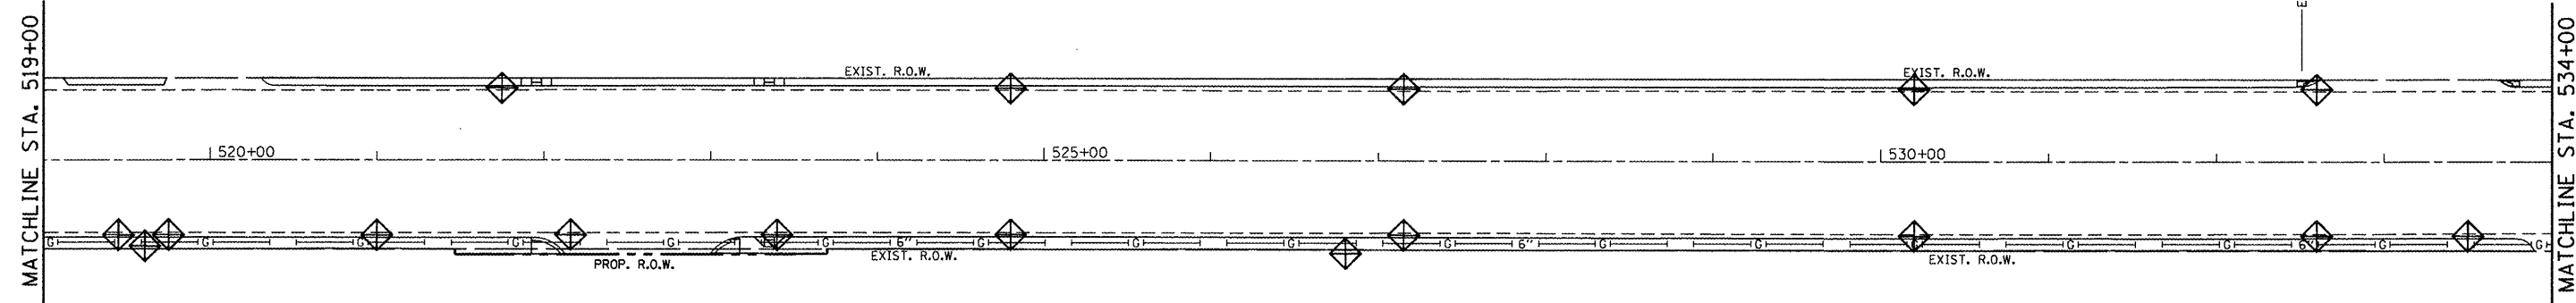

CITIES SERVICE  
DRIVE

FILE NAME =  
P111109-sh1-eros.dgn

USER NAME = rothenbergmp  
PLOT SCALE = 100.0000' / in.  
PLOT DATE = 5/15/2012

DESIGNED -	REVISED -
DRAWN -	REVISED -
CHECKED -	REVISED -
DATE -	REVISED -

**STATE OF ILLINOIS  
DEPARTMENT OF TRANSPORTATION**

**EROSION CONTROL PLAN  
IL. ROUTE 50 (CICERO AVE.) (35TH STREET TO PERSHING ROAD)**

SCALE: 1" = 50'    SHEET NO. OF SHEETS    STA. 500+00.00 TO STA. 530+00.00

F.A.P. RTE.	SECTION	COUNTY	TOTAL SHEETS	SHEET NO.
350	2010-050-1	COOK	44	11
CONTRACT NO. 60L26 ILLINOIS FED. AID PROJECT				