



IL. RTE. 50 (CICERO AVENUE)

 

END PROJECT
STA. 544 + 44

MATCHLINE STA. 530+00

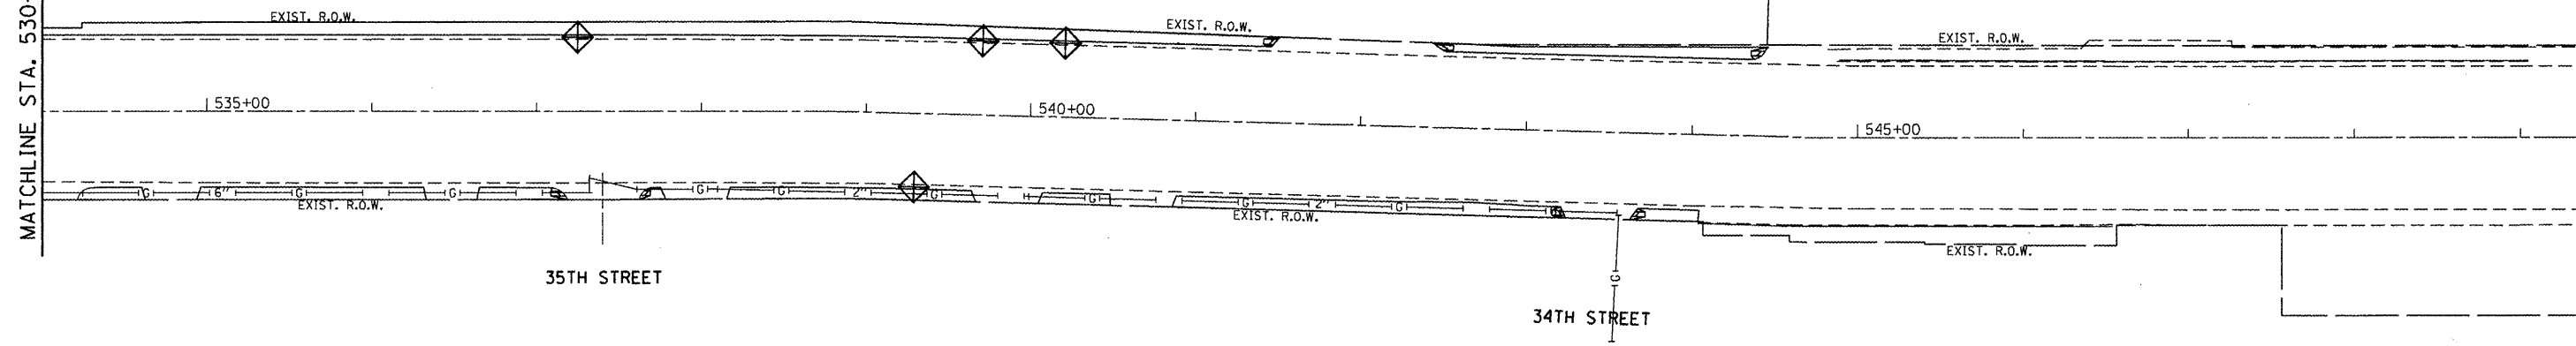

EROSION CONTROL LEGEND:

- PERIMETER EROSION BARRIER
- INLET FILTERS
- TOPSOIL FURNISH AND PLACE, 4"
SODDING, SALT TOLERANT
NITROGEN FERTILIZER NUTRIENT
PHOSPHORUS FERTILIZER NUTRIENT
POTASSIUM FERTILIZER NUTRIENT

FILE NAME = P111109-ah-eros.dgn

USER NAME = rothenbergmp	DESIGNED -	REVISED -
PLOT SCALE = 100.0000' / 1" =	DRAWN -	REVISED -
PLOT DATE = 5/15/2012	CHECKED -	REVISED -
	DATE -	REVISED -

**STATE OF ILLINOIS
DEPARTMENT OF TRANSPORTATION**

**EROSION CONTROL PLAN
IL. ROUTE 50 (CICERO AVE.) (35TH STREET TO PERSHING ROAD)**

SCALE: 1" = 50' SHEET NO. OF SHEETS STA. 530+00.00 TO STA. 545+00.00

F.A.P. RTE.	SECTION	COUNTY	TOTAL SHEETS	SHEET NO.
350	2010-050-1	COOK	44	12
CONTRACT NO. 60L26			ILLINOIS FED. AID PROJECT	