

 


 
 
 
 
 
 

 
 
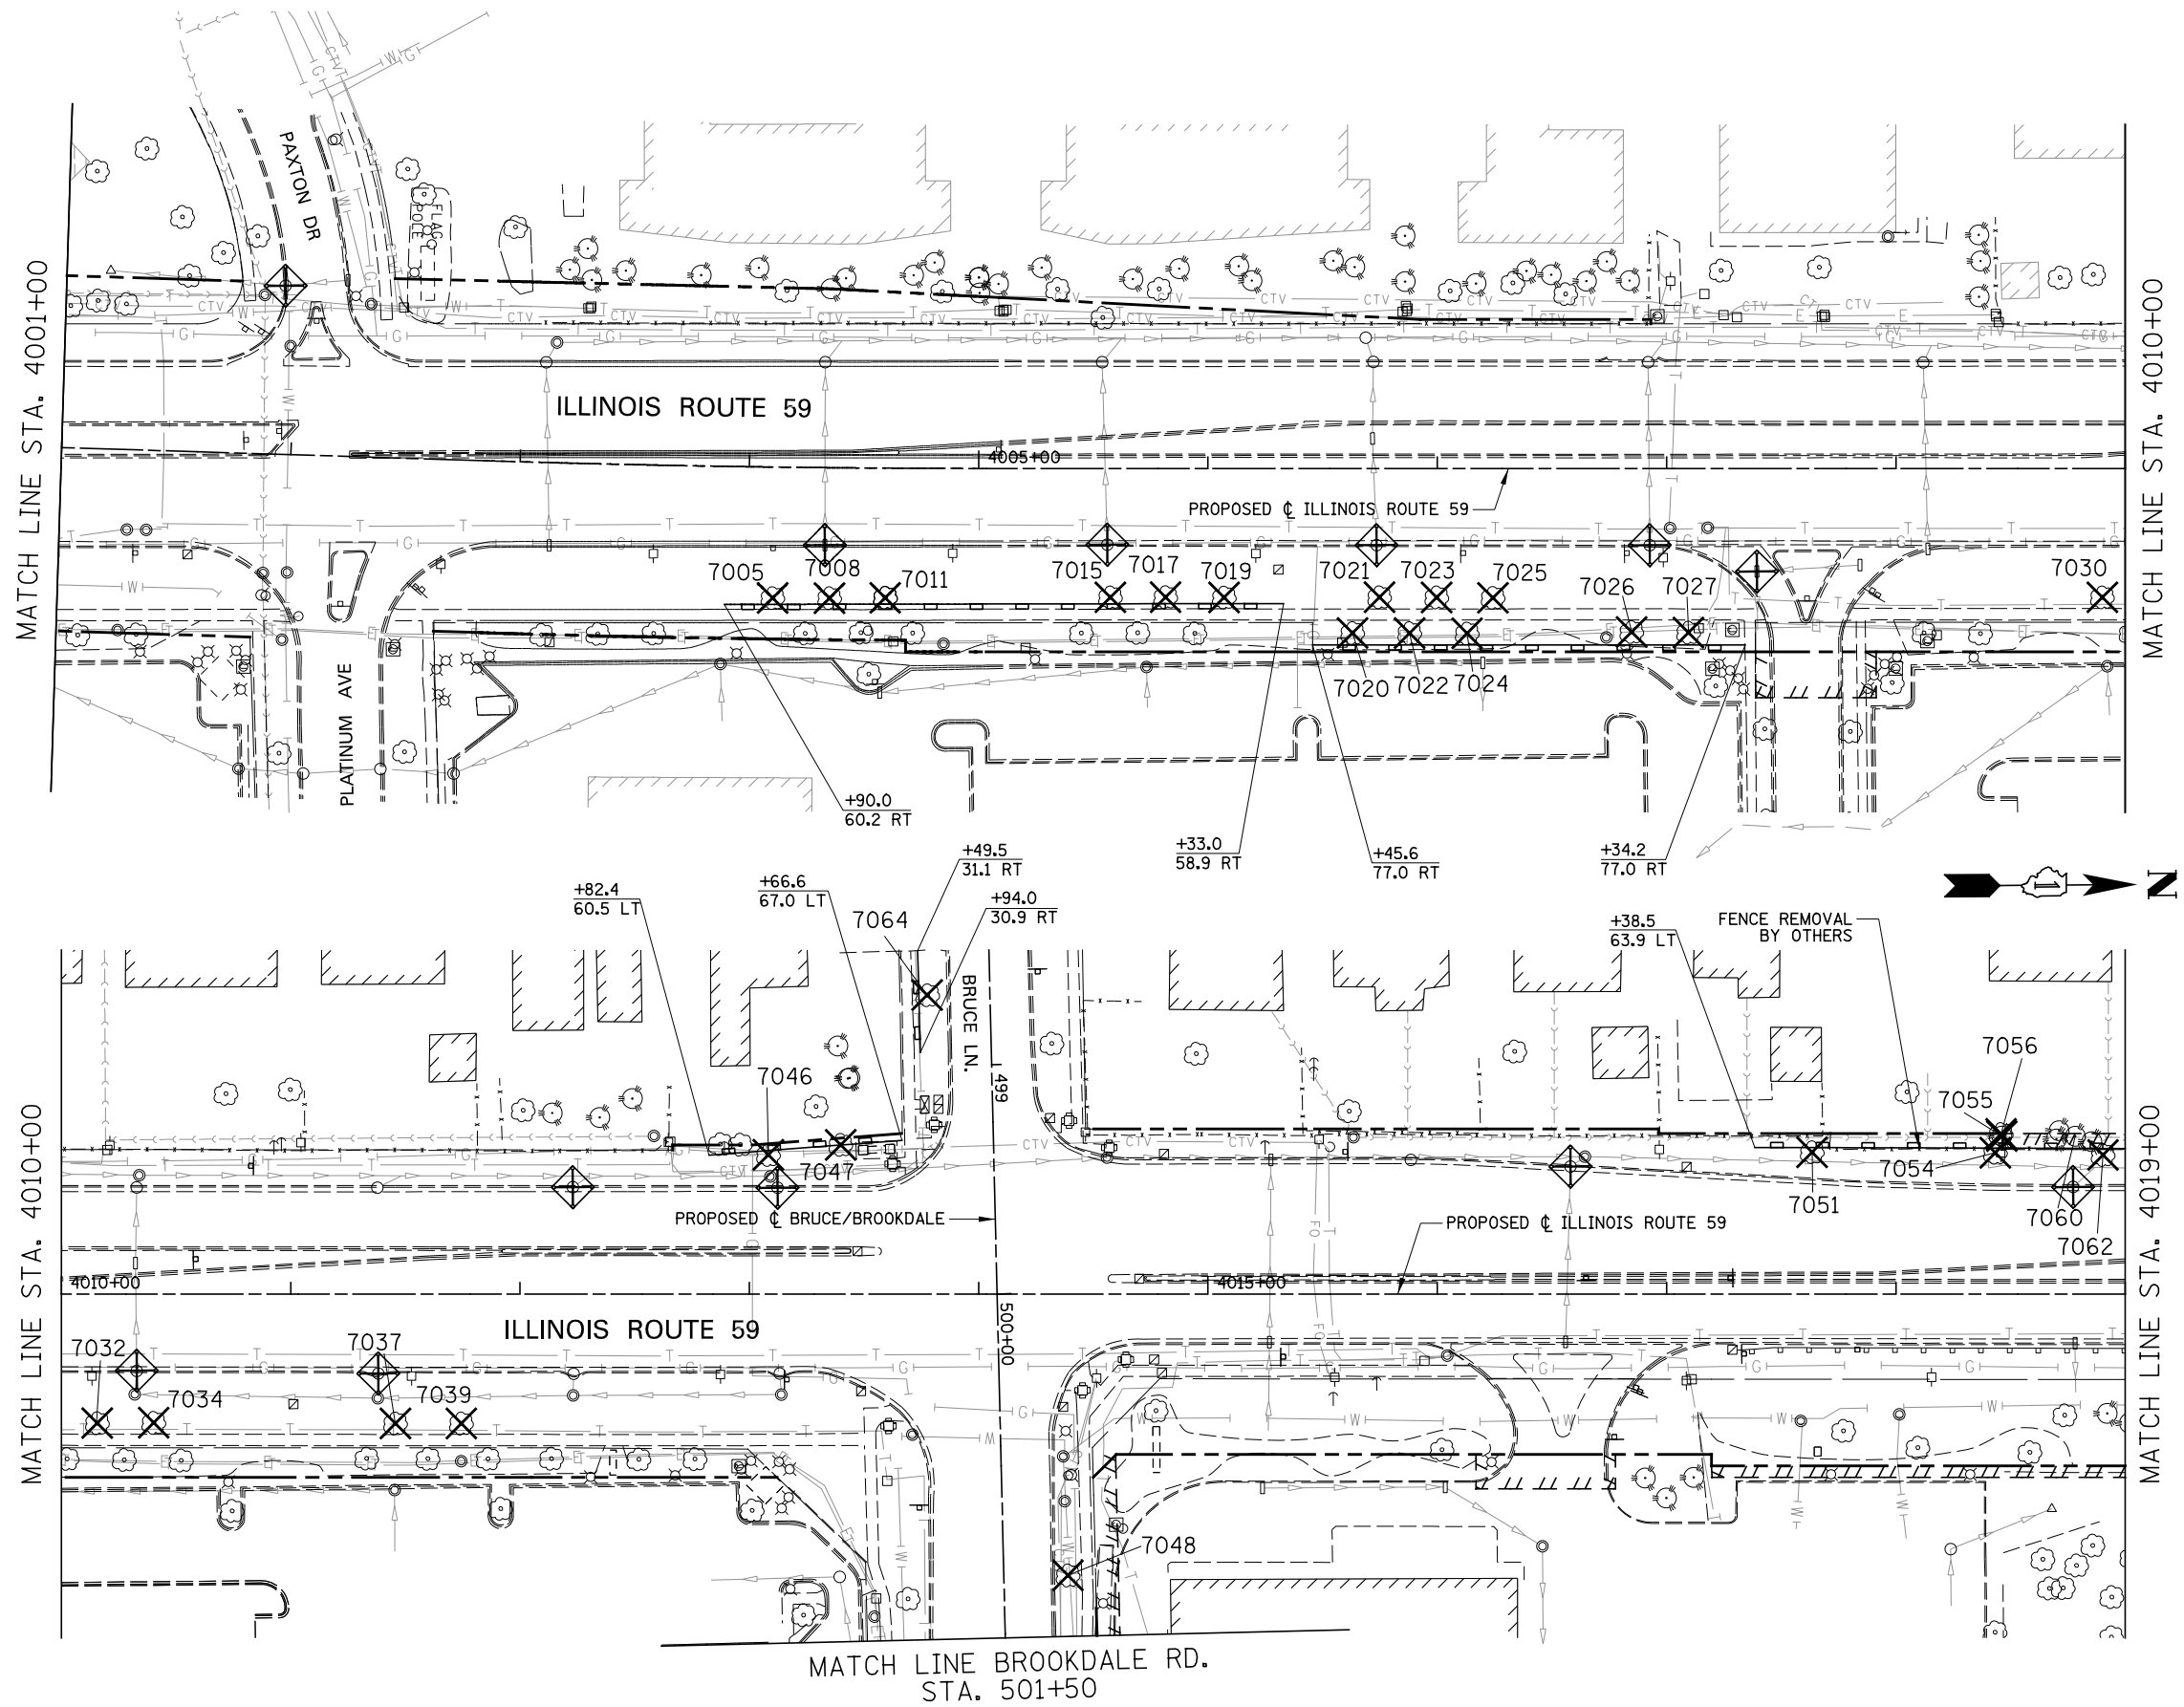


**LEGEND**

-  # TREE REMOVAL (TREE #)
-  # TREE PRUNING (TREE #)
-  - xxx - TEMPORARY FENCE
-  PERIMETER EROSION BARRIER
-  INLET FILTER
-  INLET AND PIPE PROTECTION
-  TEMPORARY DITCH CHECKS
-  EX ROW
-  EX EASEMENT
-  PR ROW
-  PR TEMP EASEMENT
-  PERMANENT EASEMENT
-  EROSION CONTROL BLANKET
-  TEMPORARY EROSION CONTROL SEEDING



FILE NAME = #FILE#	USER NAME = #USER#	DESIGNED <i>CEO</i>	REVISED	<b>STATE OF ILLINOIS DEPARTMENT OF TRANSPORTATION</b>	<b>TREE REMOVAL AND EROSION CONTROL PLAN</b>	F.A.P. RTE.	SECTION	COUNTY	TOTAL SHEETS	SHEET NO.	
		DRAWN <i>KES</i>	REVISED -			338	2011-037-DTR	DUPAGE	138	29	
		CHECKED <i>PJO</i>	REVISED -			CONTRACT NO. 60P43					
		DATE <i>03-22-2012</i>	REVISED -			ILLINOIS FED. AID PROJECT					
				SCALE: AS SHOWN   SHEET NO. 7 OF 19 SHEETS   STA. 4001+00 TO STA. 4019+00							