
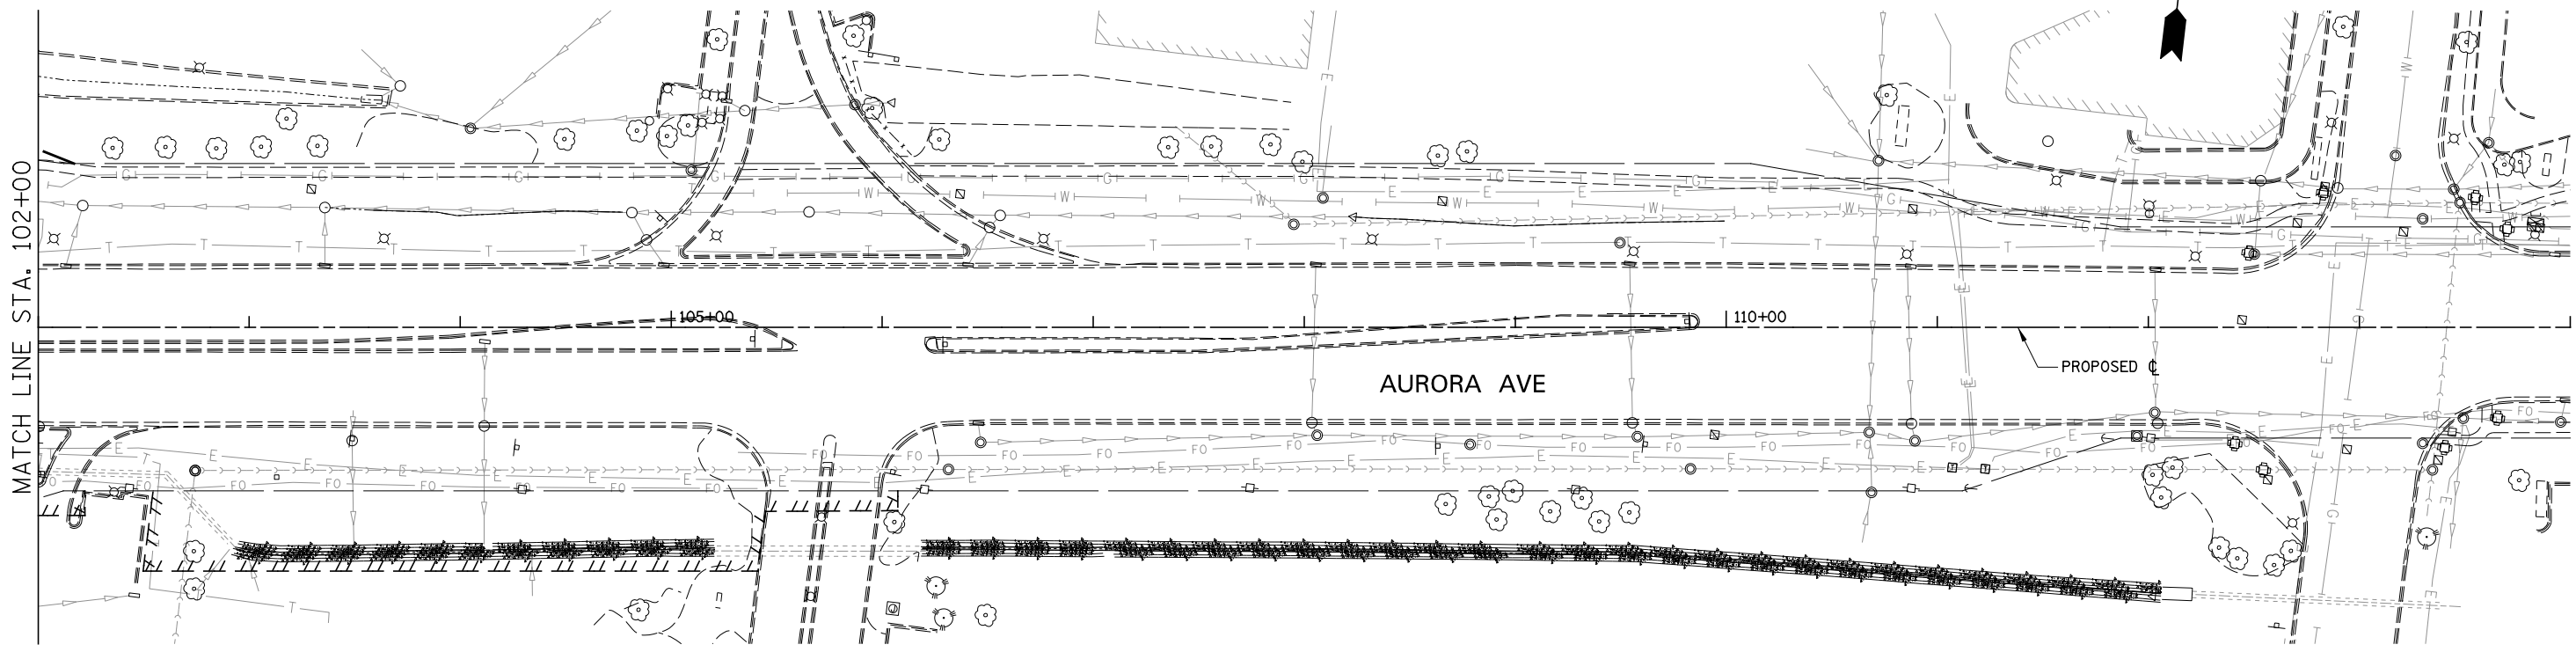


**LEGEND**

- TREE REMOVAL (TREE #)
- TREE PRUNING (TREE #)
- TEMPORARY FENCE
- PERIMETER EROSION BARRIER
- INLET FILTER
- INLET AND PIPE PROTECTION
- TEMPORARY DITCH CHECKS
- EX ROW
- EX EASEMENT
- PR ROW
- PR TEMP EASEMENT
- PERMANENT EASEMENT
- EROSION CONTROL BLANKET  
TEMPORARY EROSION CONTROL SEEDING

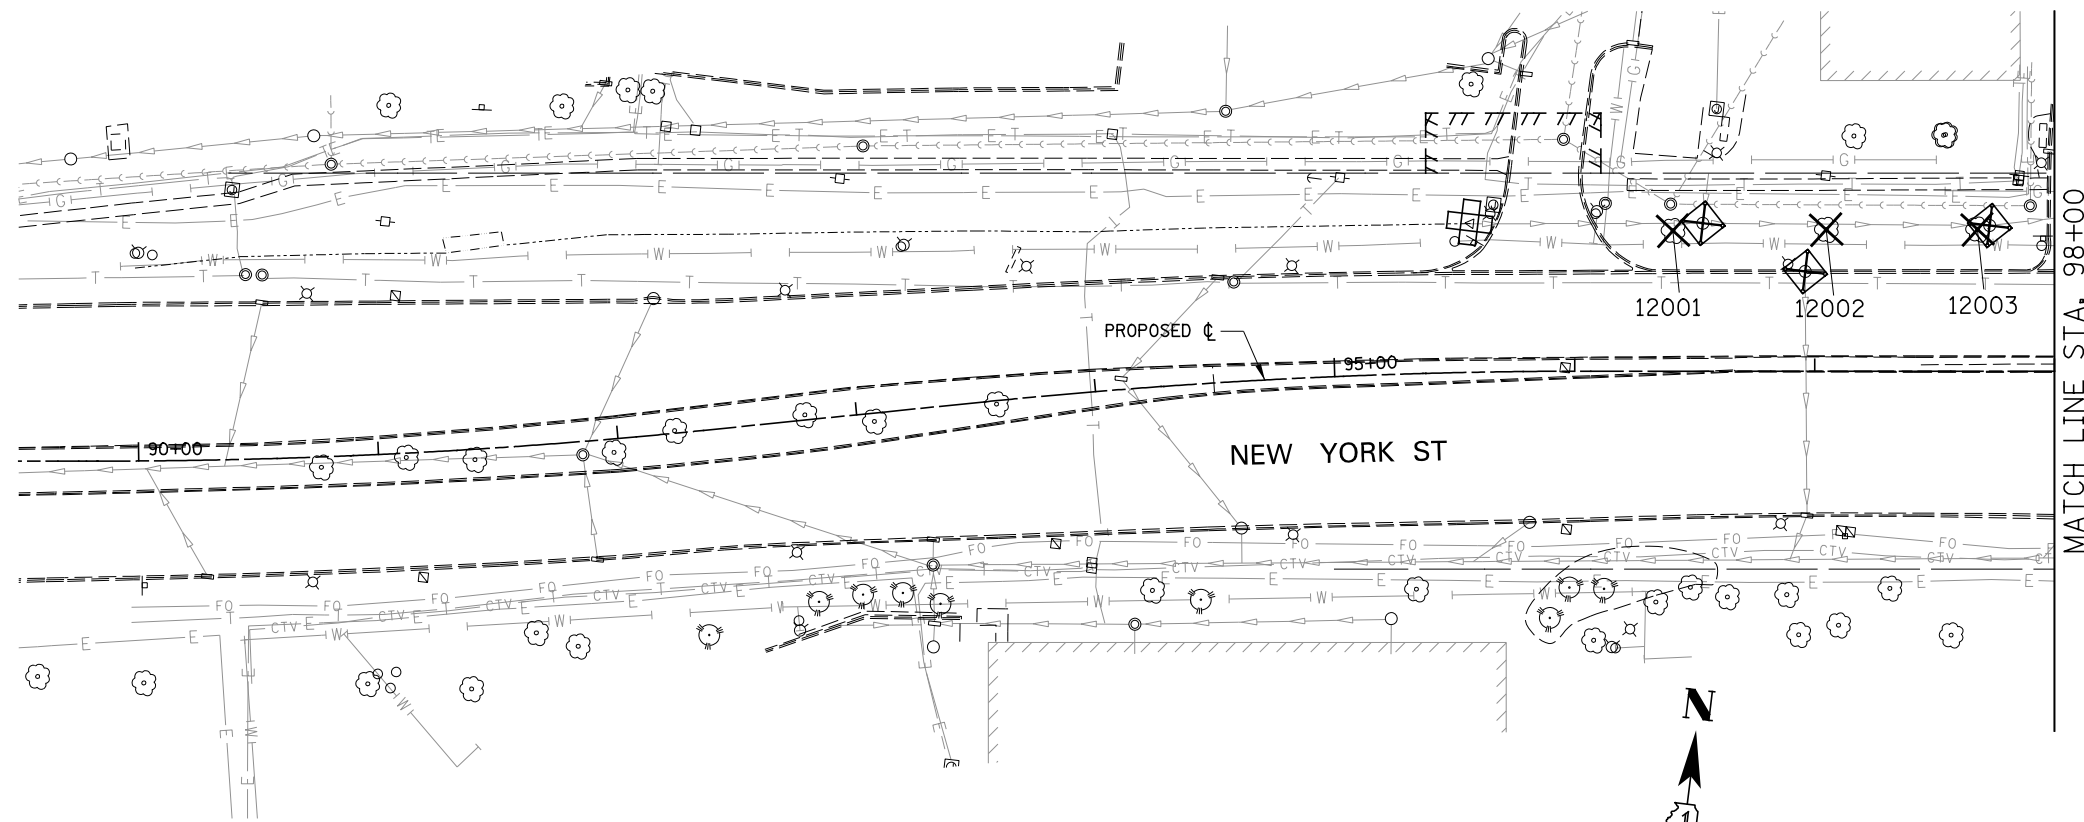

FILE NAME = #FILE#	USER NAME = #USER#	DESIGNED <i>CEO</i>	REVISED	<b>STATE OF ILLINOIS DEPARTMENT OF TRANSPORTATION</b>	<b>TREE REMOVAL AND EROSION CONTROL PLAN</b>	F.A.P. RTE.	SECTION	COUNTY	TOTAL SHEETS	SHEET NO.	
		DRAWN <i>KES</i>	REVISED -			338	2011-037-DTR	DUPAGE	138	34	
		CHECKED <i>PJO</i>	REVISED -			CONTRACT NO. 60P43					
		DATE <i>03-22-2012</i>	REVISED -			ILLINOIS FED. AID PROJECT					
					SCALE: AS SHOWN	SHEET NO. 12 OF 19 SHEETS	STA. 89+50	TO STA. 114+00			