
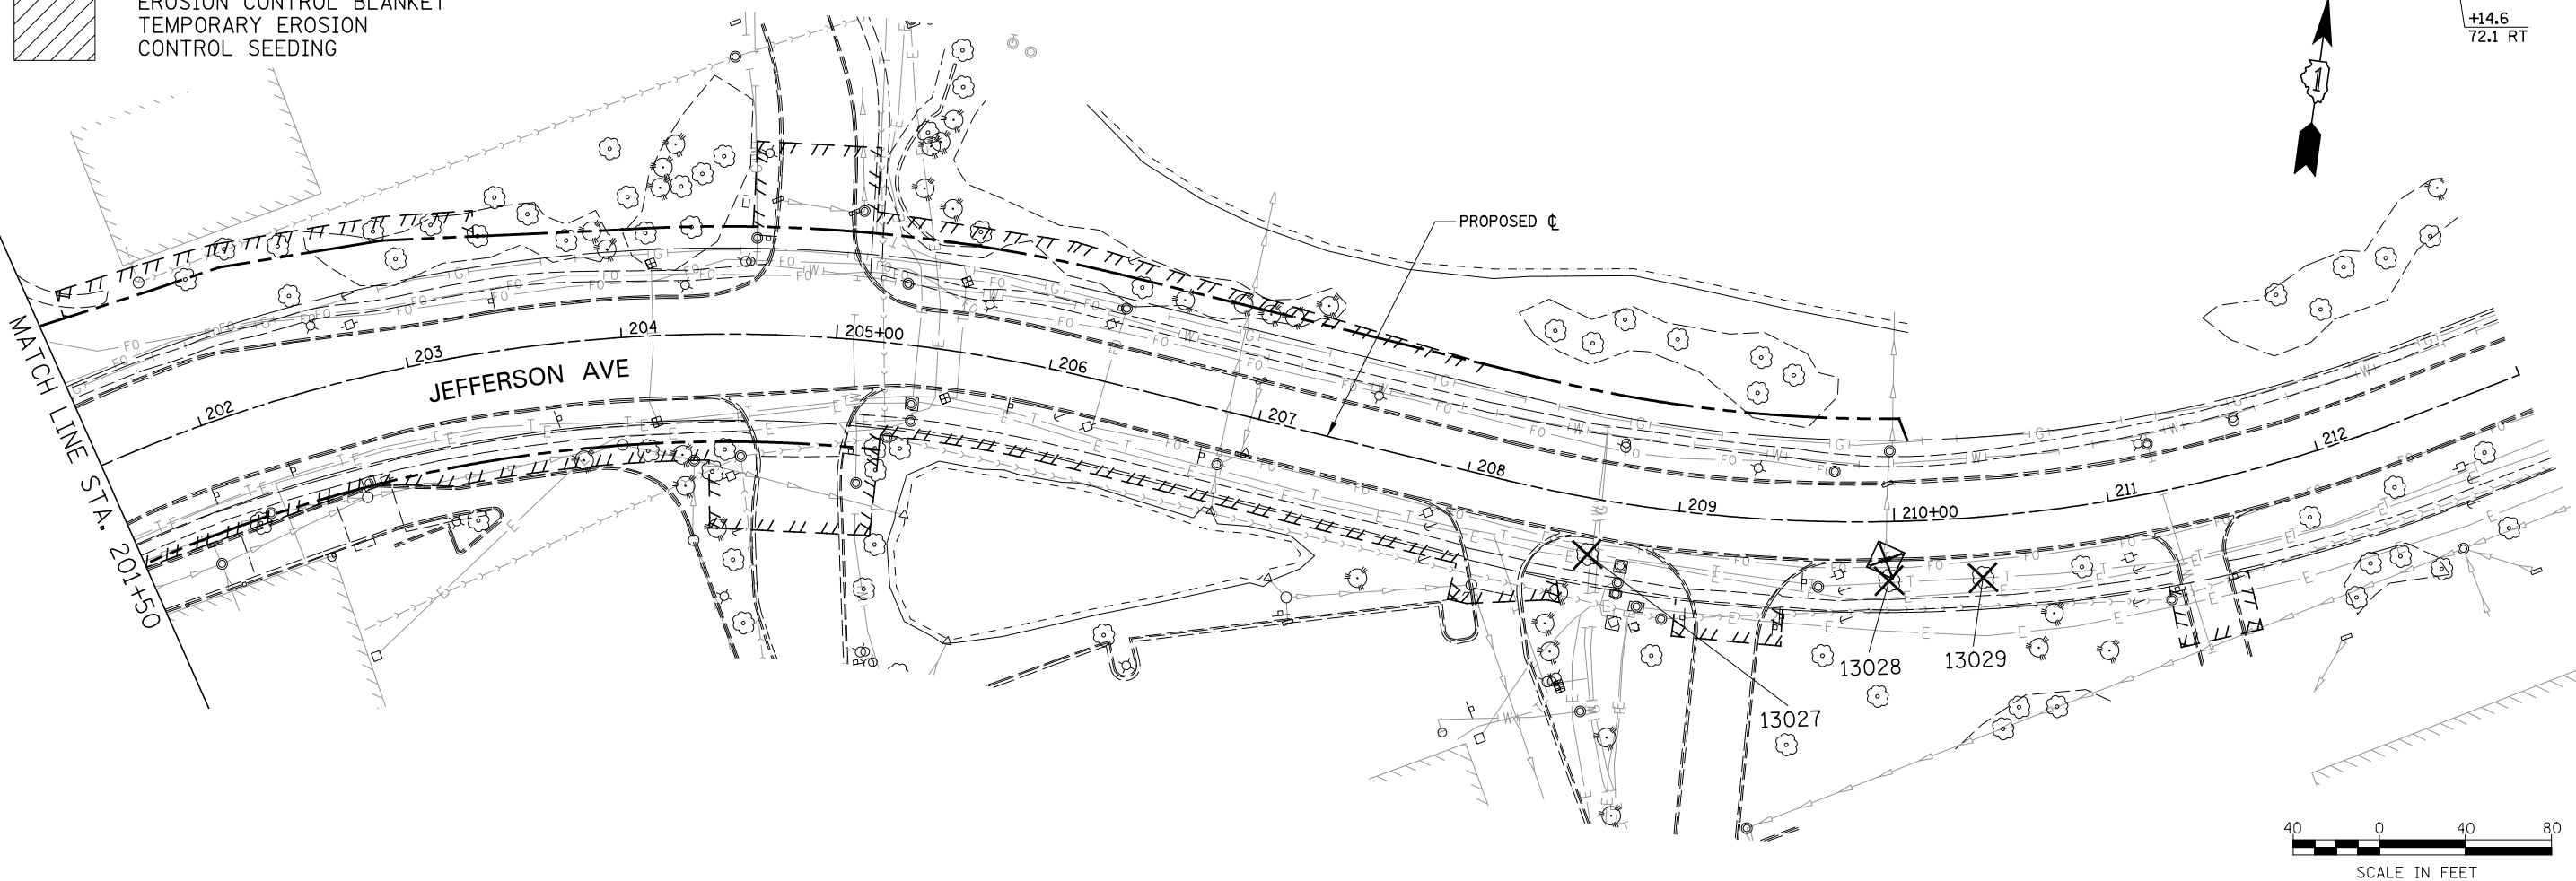


LEGEND

- TREE REMOVAL (TREE #)
- TREE PRUNING (TREE #)
- TEMPORARY FENCE
- PERIMETER EROSION BARRIER
- INLET FILTER
- INLET AND PIPE PROTECTION
- TEMPORARY DITCH CHECKS
- EX ROW
- EX EASEMENT
- PR ROW
- PR TEMP EASEMENT
- PERMANENT EASEMENT
- EROSION CONTROL BLANKET
- TEMPORARY EROSION CONTROL SEEDING

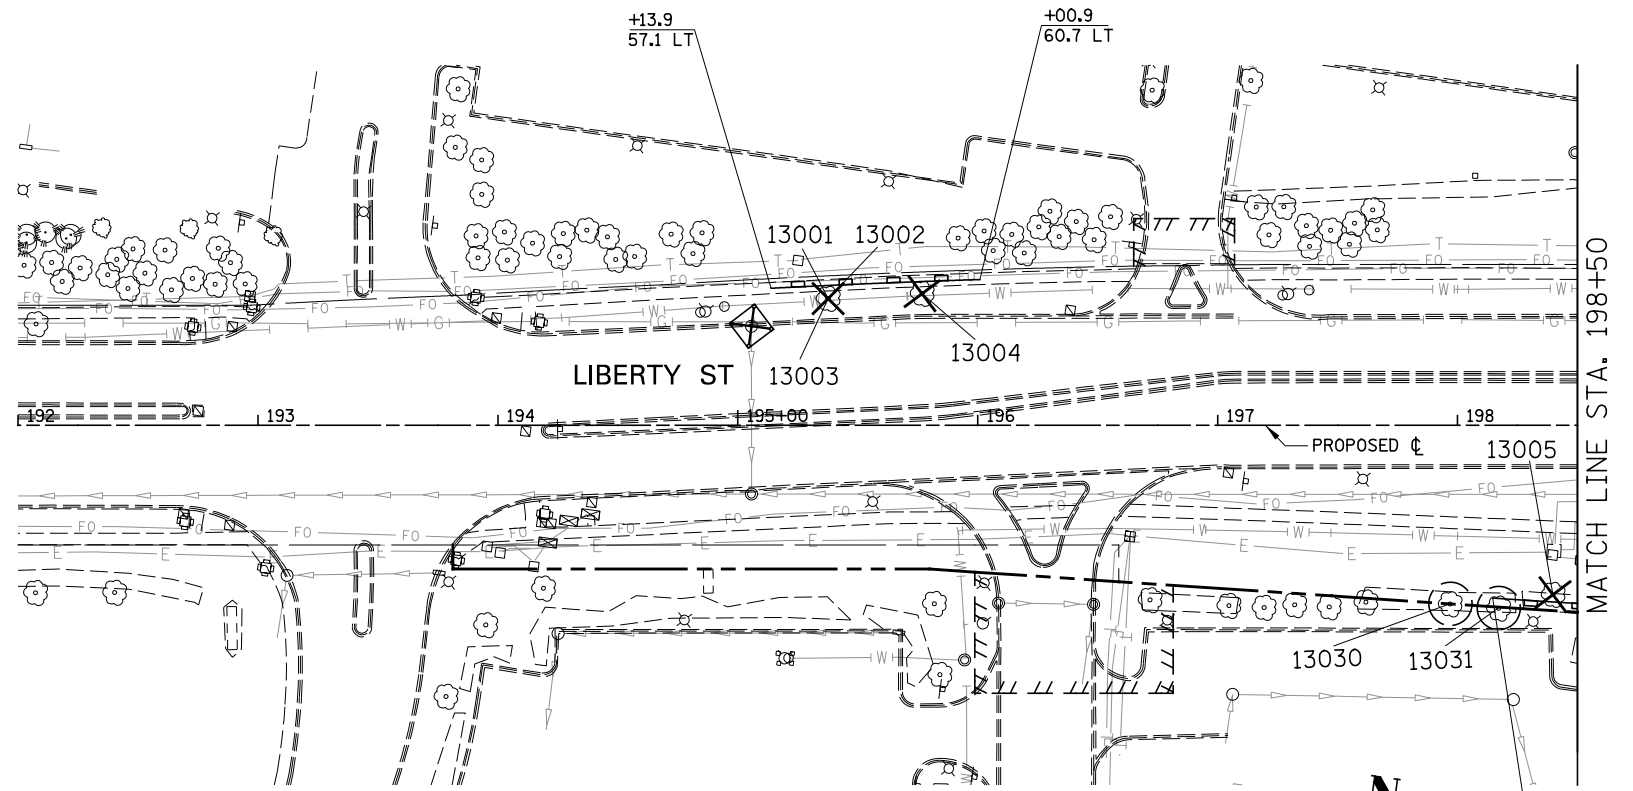

FILE NAME = *FILE*	USER NAME = *USER*	DESIGNED <i>CEO</i>	REVISED	STATE OF ILLINOIS DEPARTMENT OF TRANSPORTATION	TREE REMOVAL AND EROSION CONTROL PLAN	F.A.P. RTE.	SECTION	COUNTY	TOTAL SHEETS	SHEET NO.	
		DRAWN <i>KES</i>	REVISED -			338	2011-037-DTR			138	35
	PLOT SCALE = *SCALE*	CHECKED <i>PJO</i>	REVISED -			CONTRACT NO. 60P43					
	PLOT DATE = *DATE*	DATE <i>03-22-2012</i>	REVISED -			ILLINOIS FED. AID PROJECT					
				SCALE: AS SHOWN SHEET NO. 13 OF 19 SHEETS STA. 192+00 TO STA. 213+00							