



 
 
 
 


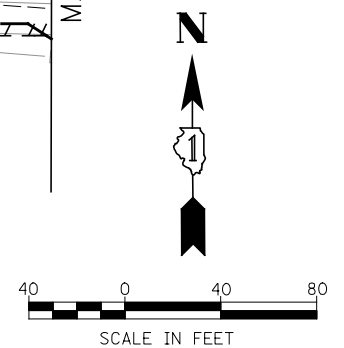
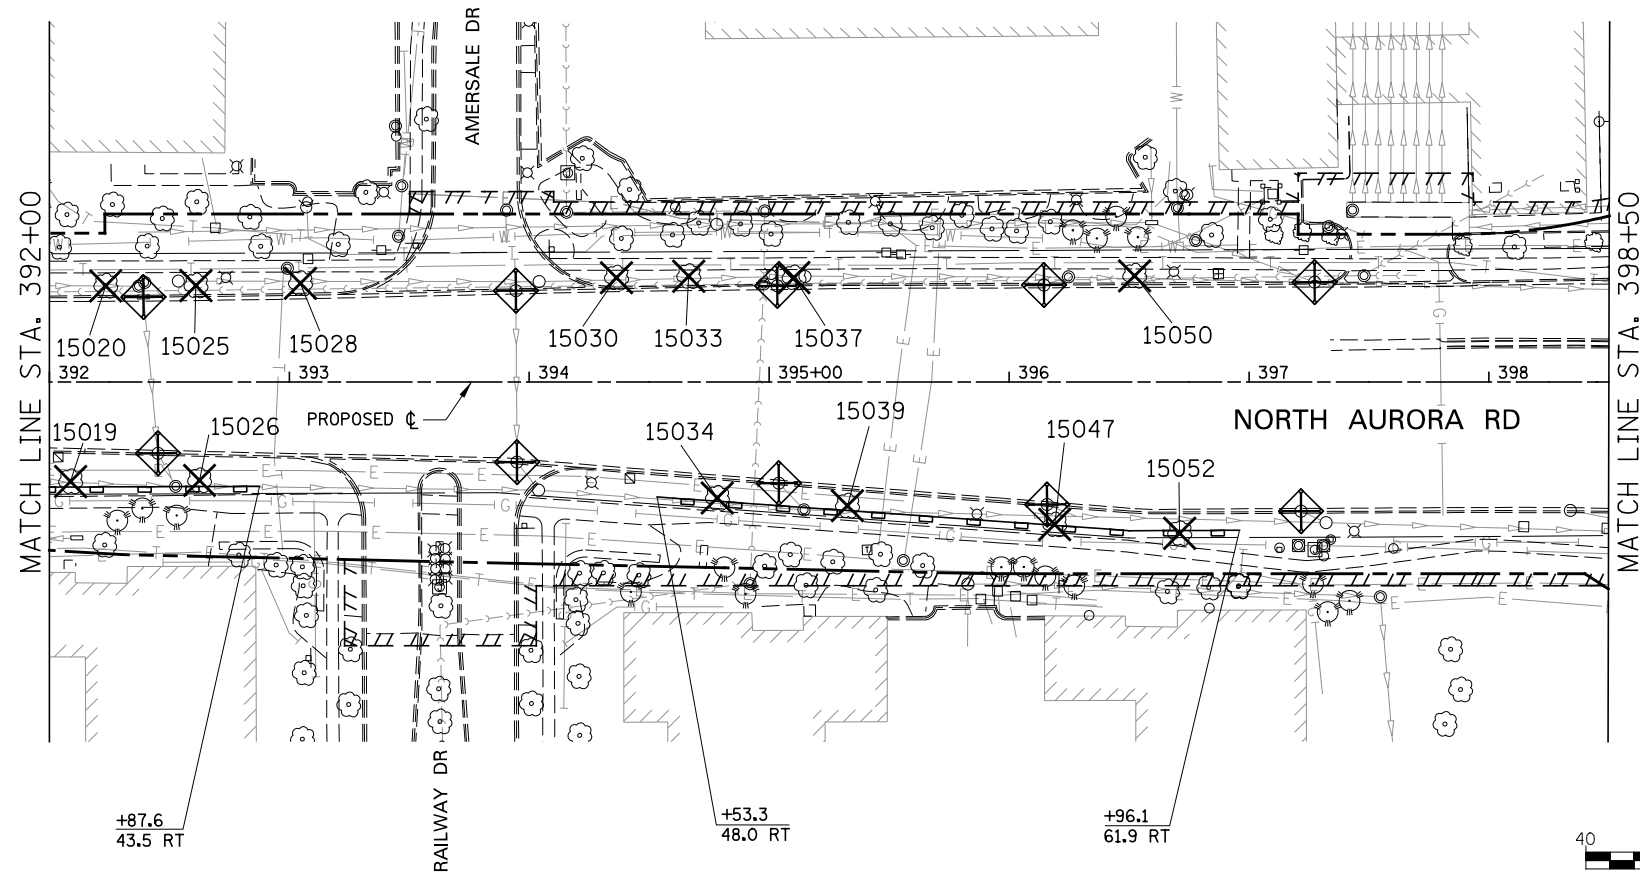
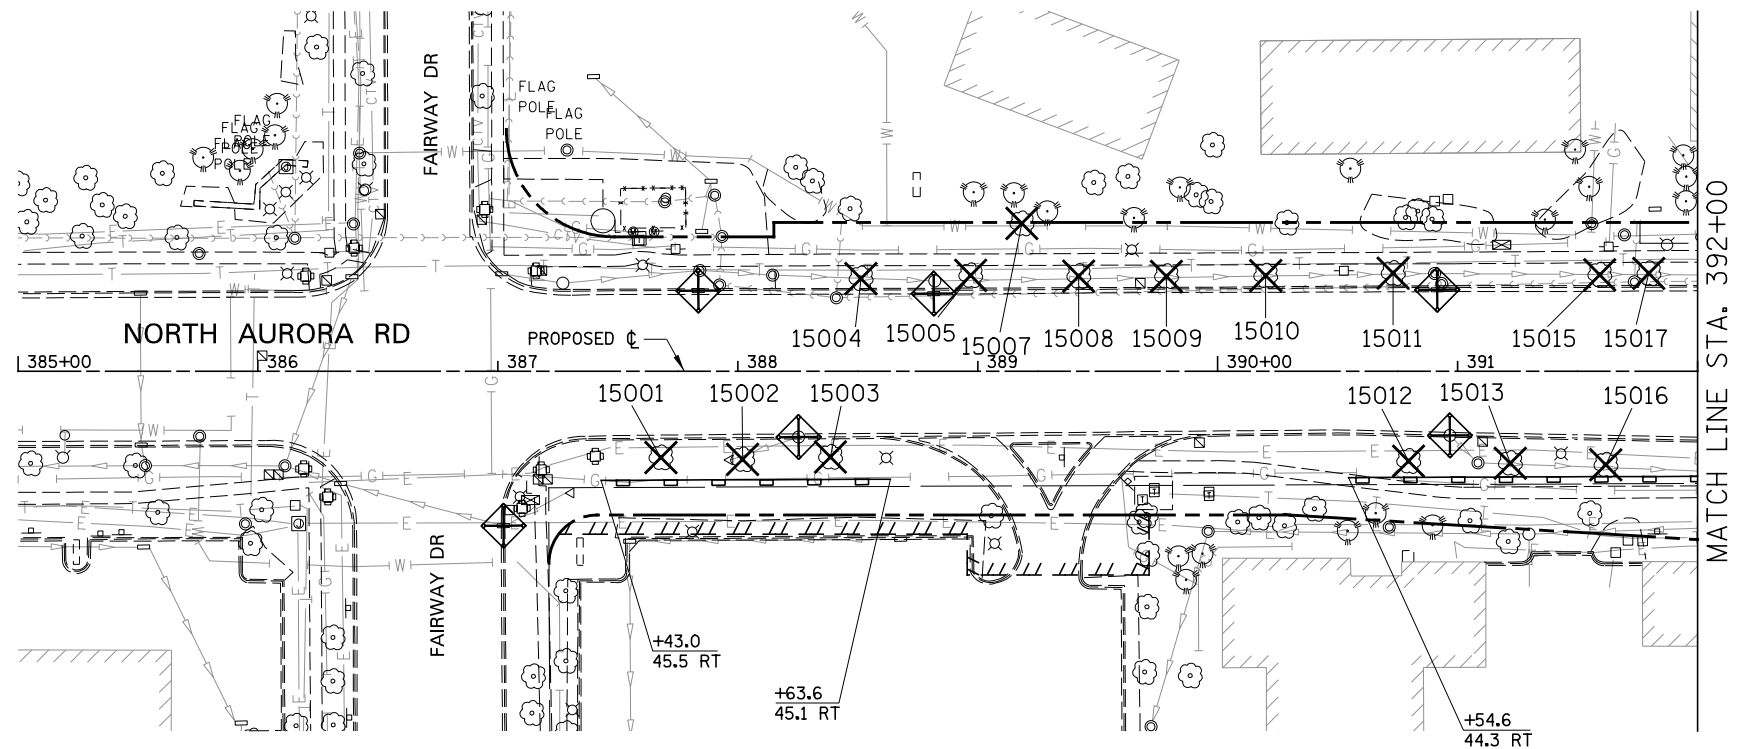


LEGEND

-  # TREE REMOVAL (TREE #)
-  # TREE PRUNING (TREE #)
- xxx - TEMPORARY FENCE
-  PERIMETER EROSION BARRIER
-  INLET FILTER
-  INLET AND PIPE PROTECTION
-  TEMPORARY DITCH CHECKS
- EX ROW
-  EX EASEMENT
- - - PR ROW
-  PR TEMP EASEMENT
-  PERMANENT EASEMENT
-  EROSION CONTROL BLANKET
TEMPORARY EROSION CONTROL SEEDING



FILE NAME = *FILE*	USER NAME = *USER*	DESIGNED <i>CEO</i>	REVISED	STATE OF ILLINOIS DEPARTMENT OF TRANSPORTATION	TREE REMOVAL AND EROSION CONTROL PLAN			F.A.P. RTE. 338	SECTION 2011-037-DTR	COUNTY DUPAGE	TOTAL SHEETS 138	SHEET NO. 37
		DRAWN <i>KES</i>	REVISED -		SCALE: AS SHOWN SHEET NO. 15 OF 19 SHEETS STA. 385+00 TO STA. 398+50			CONTRACT NO. 60P43				
		CHECKED <i>PJO</i>	REVISED -		ILLINOIS FED. AID PROJECT							
		DATE <i>03-22-2012</i>	REVISED -									