 
 
 

 
 
 
 


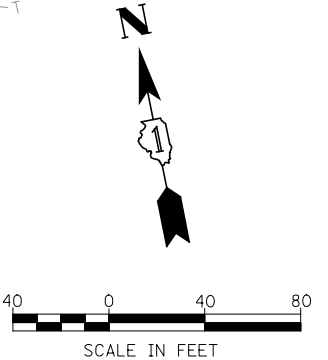
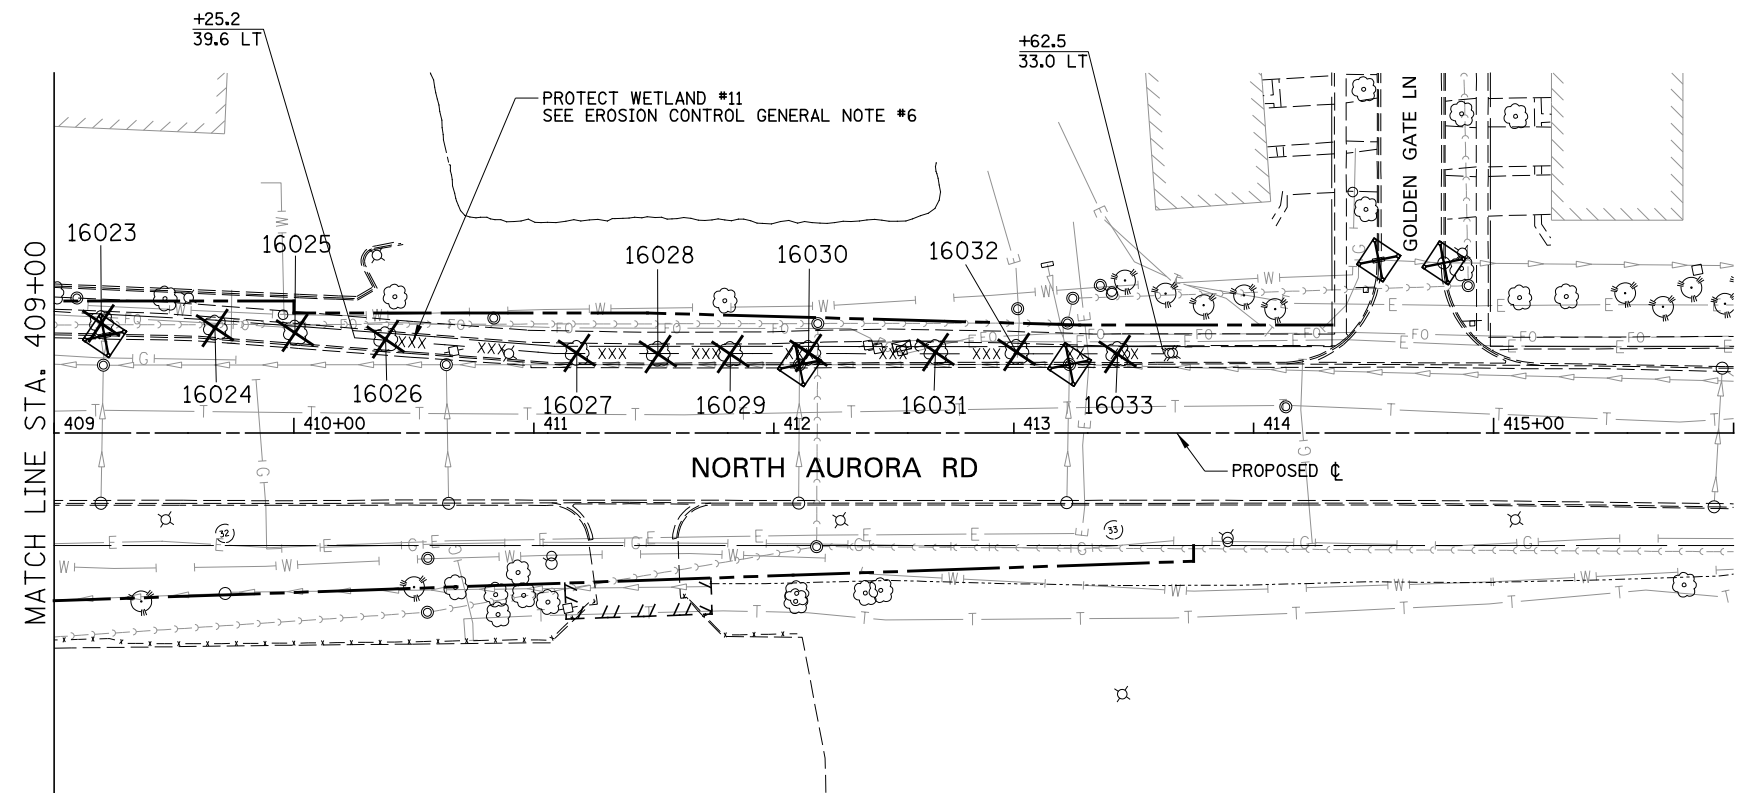
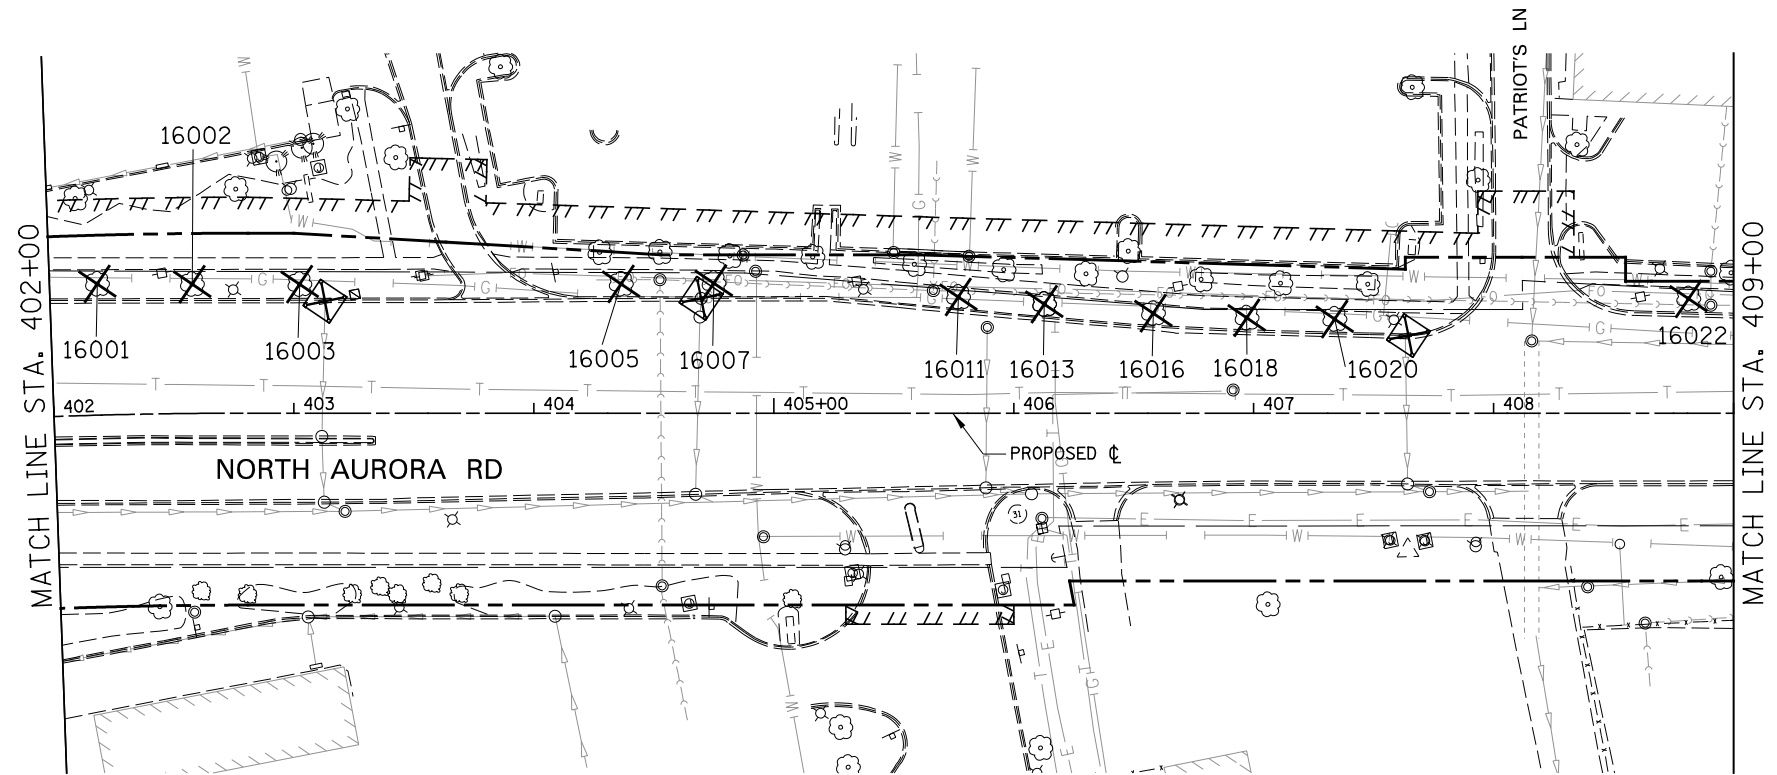


LEGEND

-  # TREE REMOVAL (TREE #)
-  # TREE PRUNING (TREE #)
- xxx - TEMPORARY FENCE
-  PERIMETER EROSION BARRIER
-  INLET FILTER
-  INLET AND PIPE PROTECTION
-  TEMPORARY DITCH CHECKS
- EX ROW
-  EX EASEMENT
- - - PR ROW
-  PR TEMP EASEMENT
-  PERMANENT EASEMENT
-  EROSION CONTROL BLANKET
TEMPORARY EROSION CONTROL SEEDING



FILE NAME = #FILE#	USER NAME = #USER#	DESIGNED <i>CEO</i>	REVISED	STATE OF ILLINOIS DEPARTMENT OF TRANSPORTATION	TREE REMOVAL AND EROSION CONTROL PLAN	F.A.P. RTE.	SECTION	COUNTY	TOTAL SHEETS	SHEET NO.	
		DRAWN <i>KES</i>	REVISED -			338	2011-037-DTR	DUPAGE	138	38	
		CHECKED <i>PJO</i>	REVISED -			CONTRACT NO. 60P43					
		DATE <i>03-22-2012</i>	REVISED -			ILLINOIS FED. AID PROJECT					
				SCALE: AS SHOWN		SHEET NO. 16 OF 19 SHEETS		STA. 402+00 TO STA. 416+00			