



ROUTE	SECTION	COUNTY	TOTAL SHEETS	SHEET NUMBER
VARIOUS	2011-059-I	VARIOUS	44	13

Contract 60P77

R 13 E

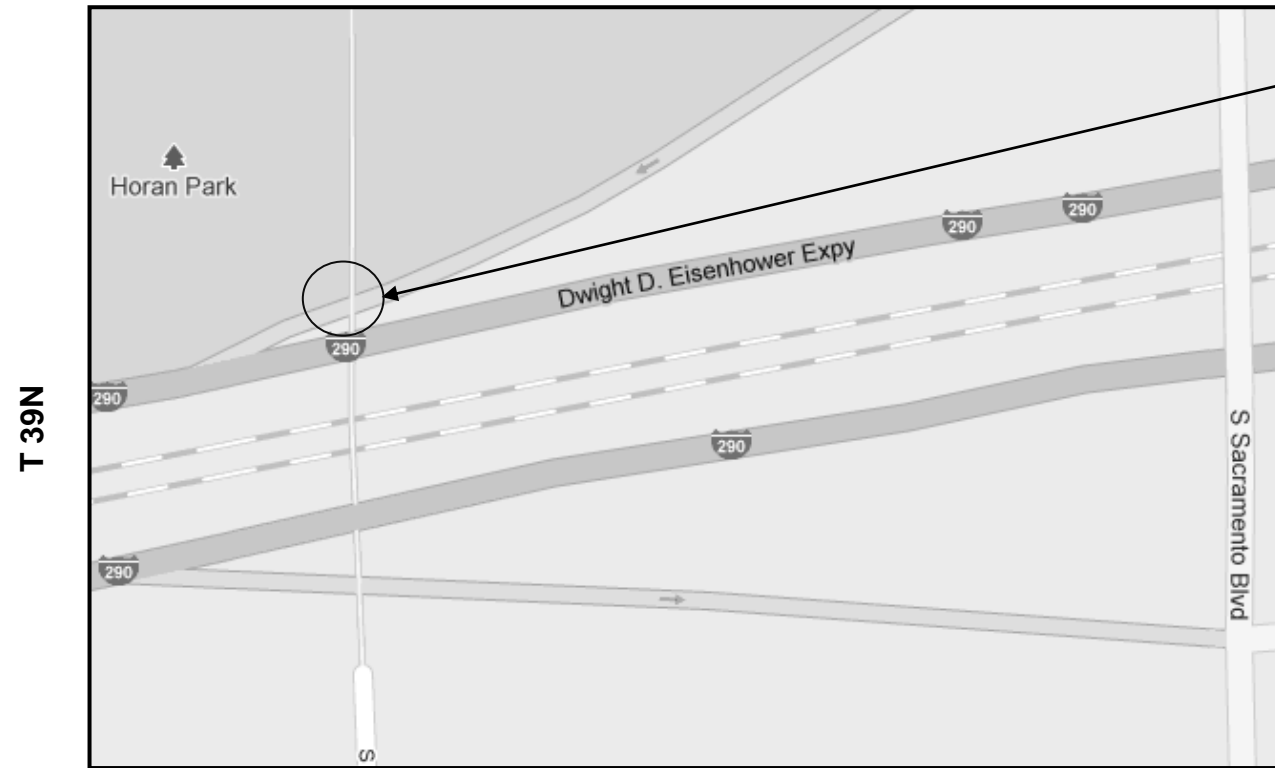

LOCATION 3: I-290 (EISENHOWER EXPY)
AT SACRAMENTO BLVD ENTRANCE RAMP
TO WB I-290 RIGHT SIDE

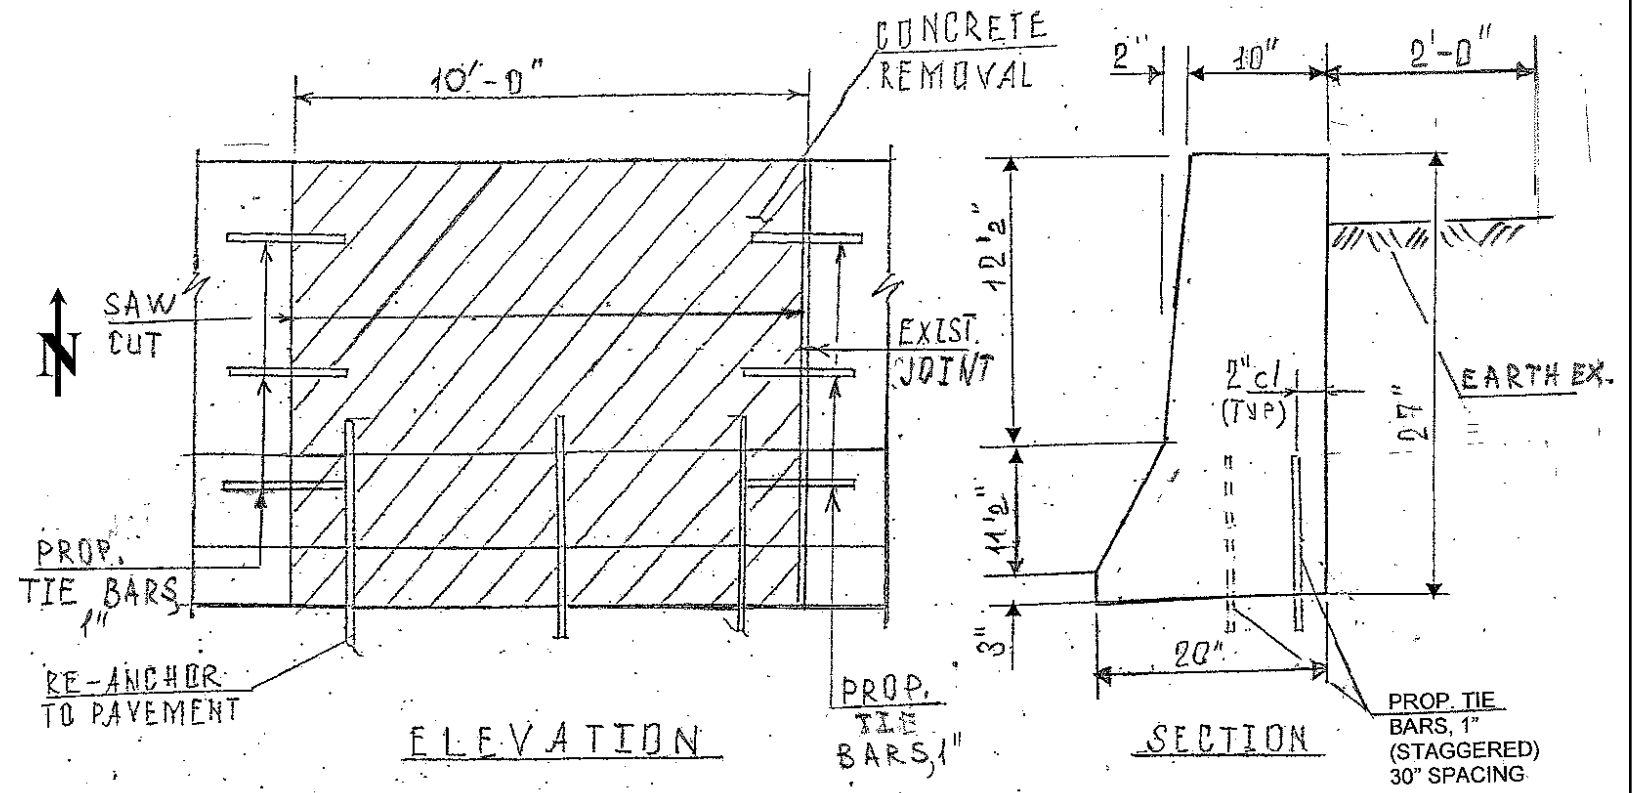

CITY OF CHICAGO
WEST CHICAGO TOWNSHIP
COOK COUNTY

10'



FULL DEPTH BARRIER REPAIR
REPLACE 10 FT OF BARRIER WALL
FOR MORE DETAILS SEE SHEET # 8

BILL OF MATERIALS

ITEM	UNIT	QUANTITY
CONCRETE REMOVAL	CU YD	1.0
CONCRETE STRUCTURE	CU YD	1.0
TIE BARS	EACH	10
SAW CUTS	FOOT	4.5
EARTH EXCAVATION	CU YD	1.3
TEMPORARY EROSION CONTROL BLANKET	SQ YD	2.5
TOPSOIL FURNISH AND PLACE, 4"	SQ YD	2.5
SEEDING CLASS 2A	ACRE	0.0005
PROTECTIVE COAT	SQ YD	3.7

TRAFFIC DATA:

I-90: SPEED LIMIT = 55 MPH
2008 ADT = 261600

ILLINOIS DEPARTMENT OF TRANSPORTATION

LOCATION: 3
I-290 (EISENHOWER EXPY)
AT SACRAMENTO BLVD