


ROUTE	SECTION	COUNTY	TOTAL SHEETS	SHEET NUMBER
VARIOUS	2011-059-I	VARIOUS	44	19

Contract 60P77


R 14E

T 39N

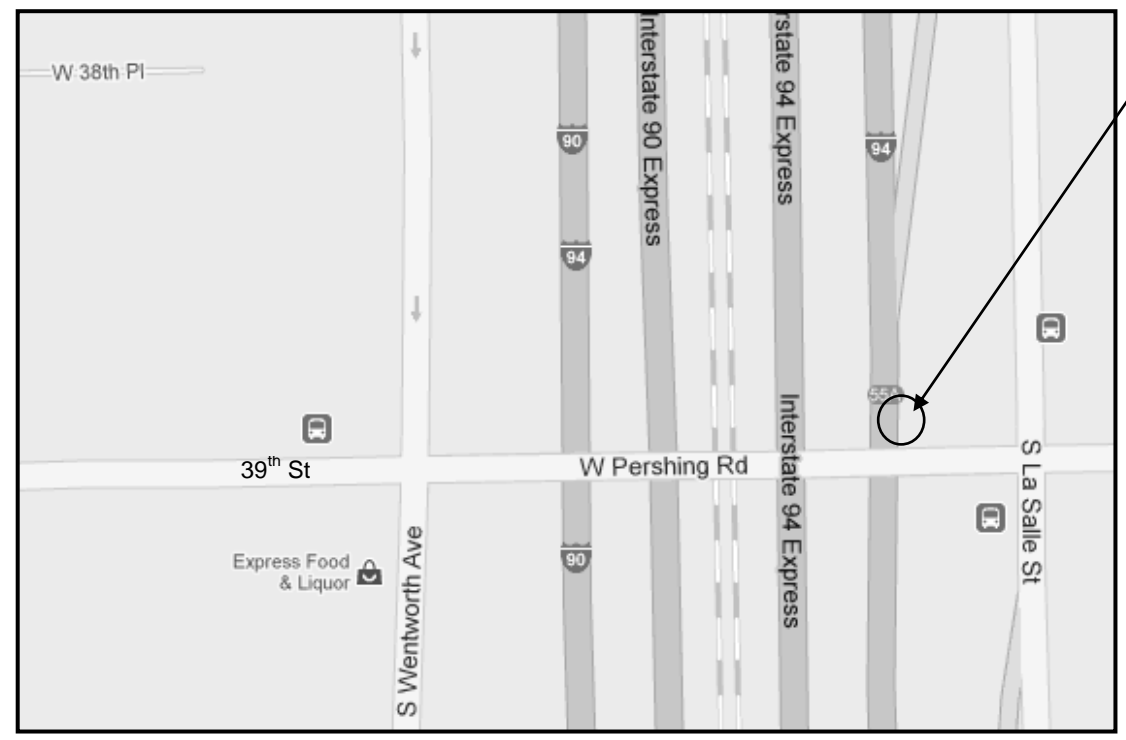


LOCATION 9: I-90/94 (DAN RYAN) WB
LOCAL AT 39th ST, RIGHT SIDE

CITY OF CHICAGO
LAKE TOWNSHIP
COOK COUNTY

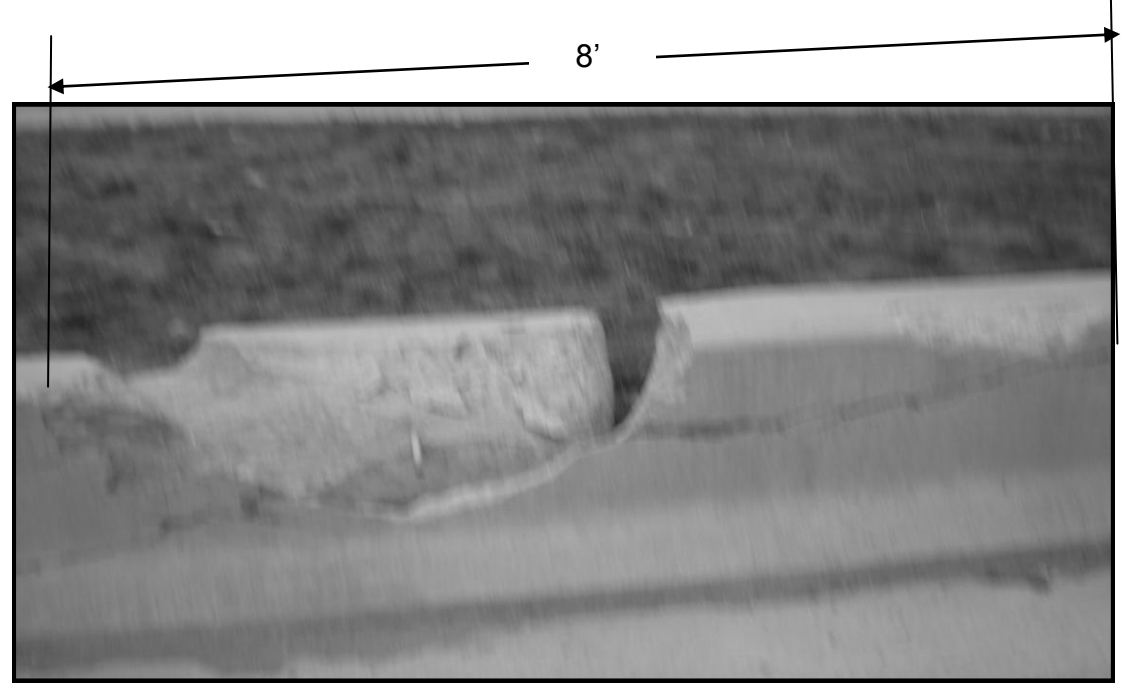

FULL DEPTH REPAIR
REPLACE 8 FT OF BARRIER WALL
FOR MORE DETAILS SEE SHEET # 8

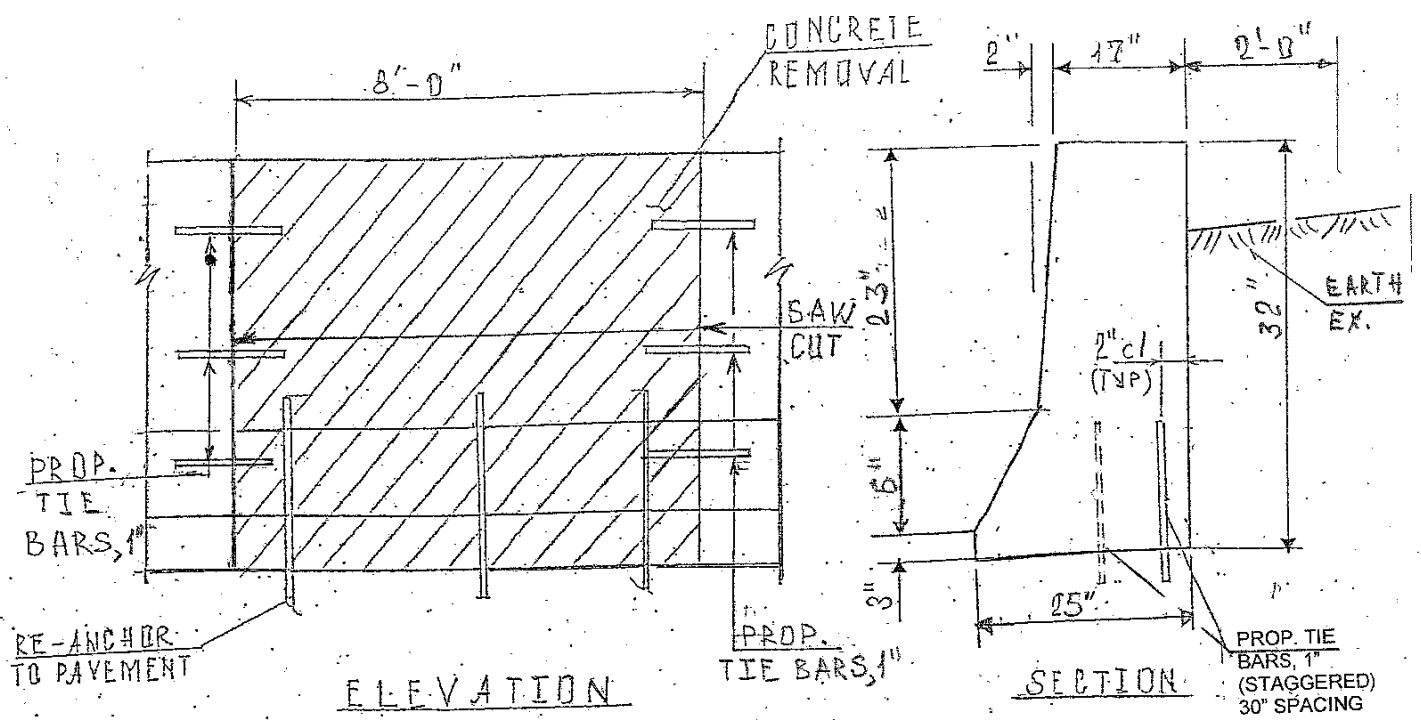

BILL OF MATERIALS

ITEM	UNIT	QUANTITY
CONCRETE REMOVAL	CU YD	1.3
CONCRETE STRUCTURE	CU YD	1.3
TIE BARS	EACH	10
SAW CUTS	FOOT	5.5
EARTH EXCAVATION	CU YD	1.2
TEMPORARY EROSION CONTROL BLANKET	SQ YD	2.0
TOPSOIL FURNISH AND PLACE, 4"	SQ YD	2.0
SEEDING CLASS 2A	ACRE	0.0004
PROTECTIVE COAT	SQ YD	3.9

TRAFFIC DATA

I-90/94: SPEED LIMIT = 55 MPH
2009 ADT = 261900

ILLINOIS DEPARTMENT OF TRANSPORTATION

LOCATION 9
I-90/94 (DAN RYAN) LOCALS
AT 39th STREET